




Notes:
Drawings to be read in conjunction with all consultants information.
Do not scale from the drawing.
All dimensions to be checked on site.
Drawing only to be used for purposes indicated.
Notify APT Architects + Designers Ltd of any discrepancies.
This drawing is copyright of APT Architects + Designers Ltd and not to be used or reproduced without their express permission in writing.

Revisions: Rev A - 12.2023 ISSUED FOR PLANNING

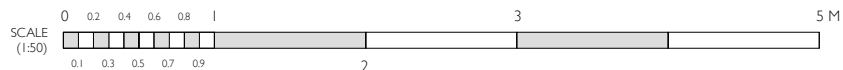

Client: MR + MRS YOUSSEF
Dwg Status: FOR PLANNING
Local Authority: L B HARINGEY

Dwg Title: EXISTING SECTION B - B
Scale: 1:50 @ A3
Job No: 195
Date: 12.2023
Rev: A

Project: 11 NORTHBROOK ROAD
BOWES PARK
LONDON
N22 8YQ

Drawing No:
195/P/009