


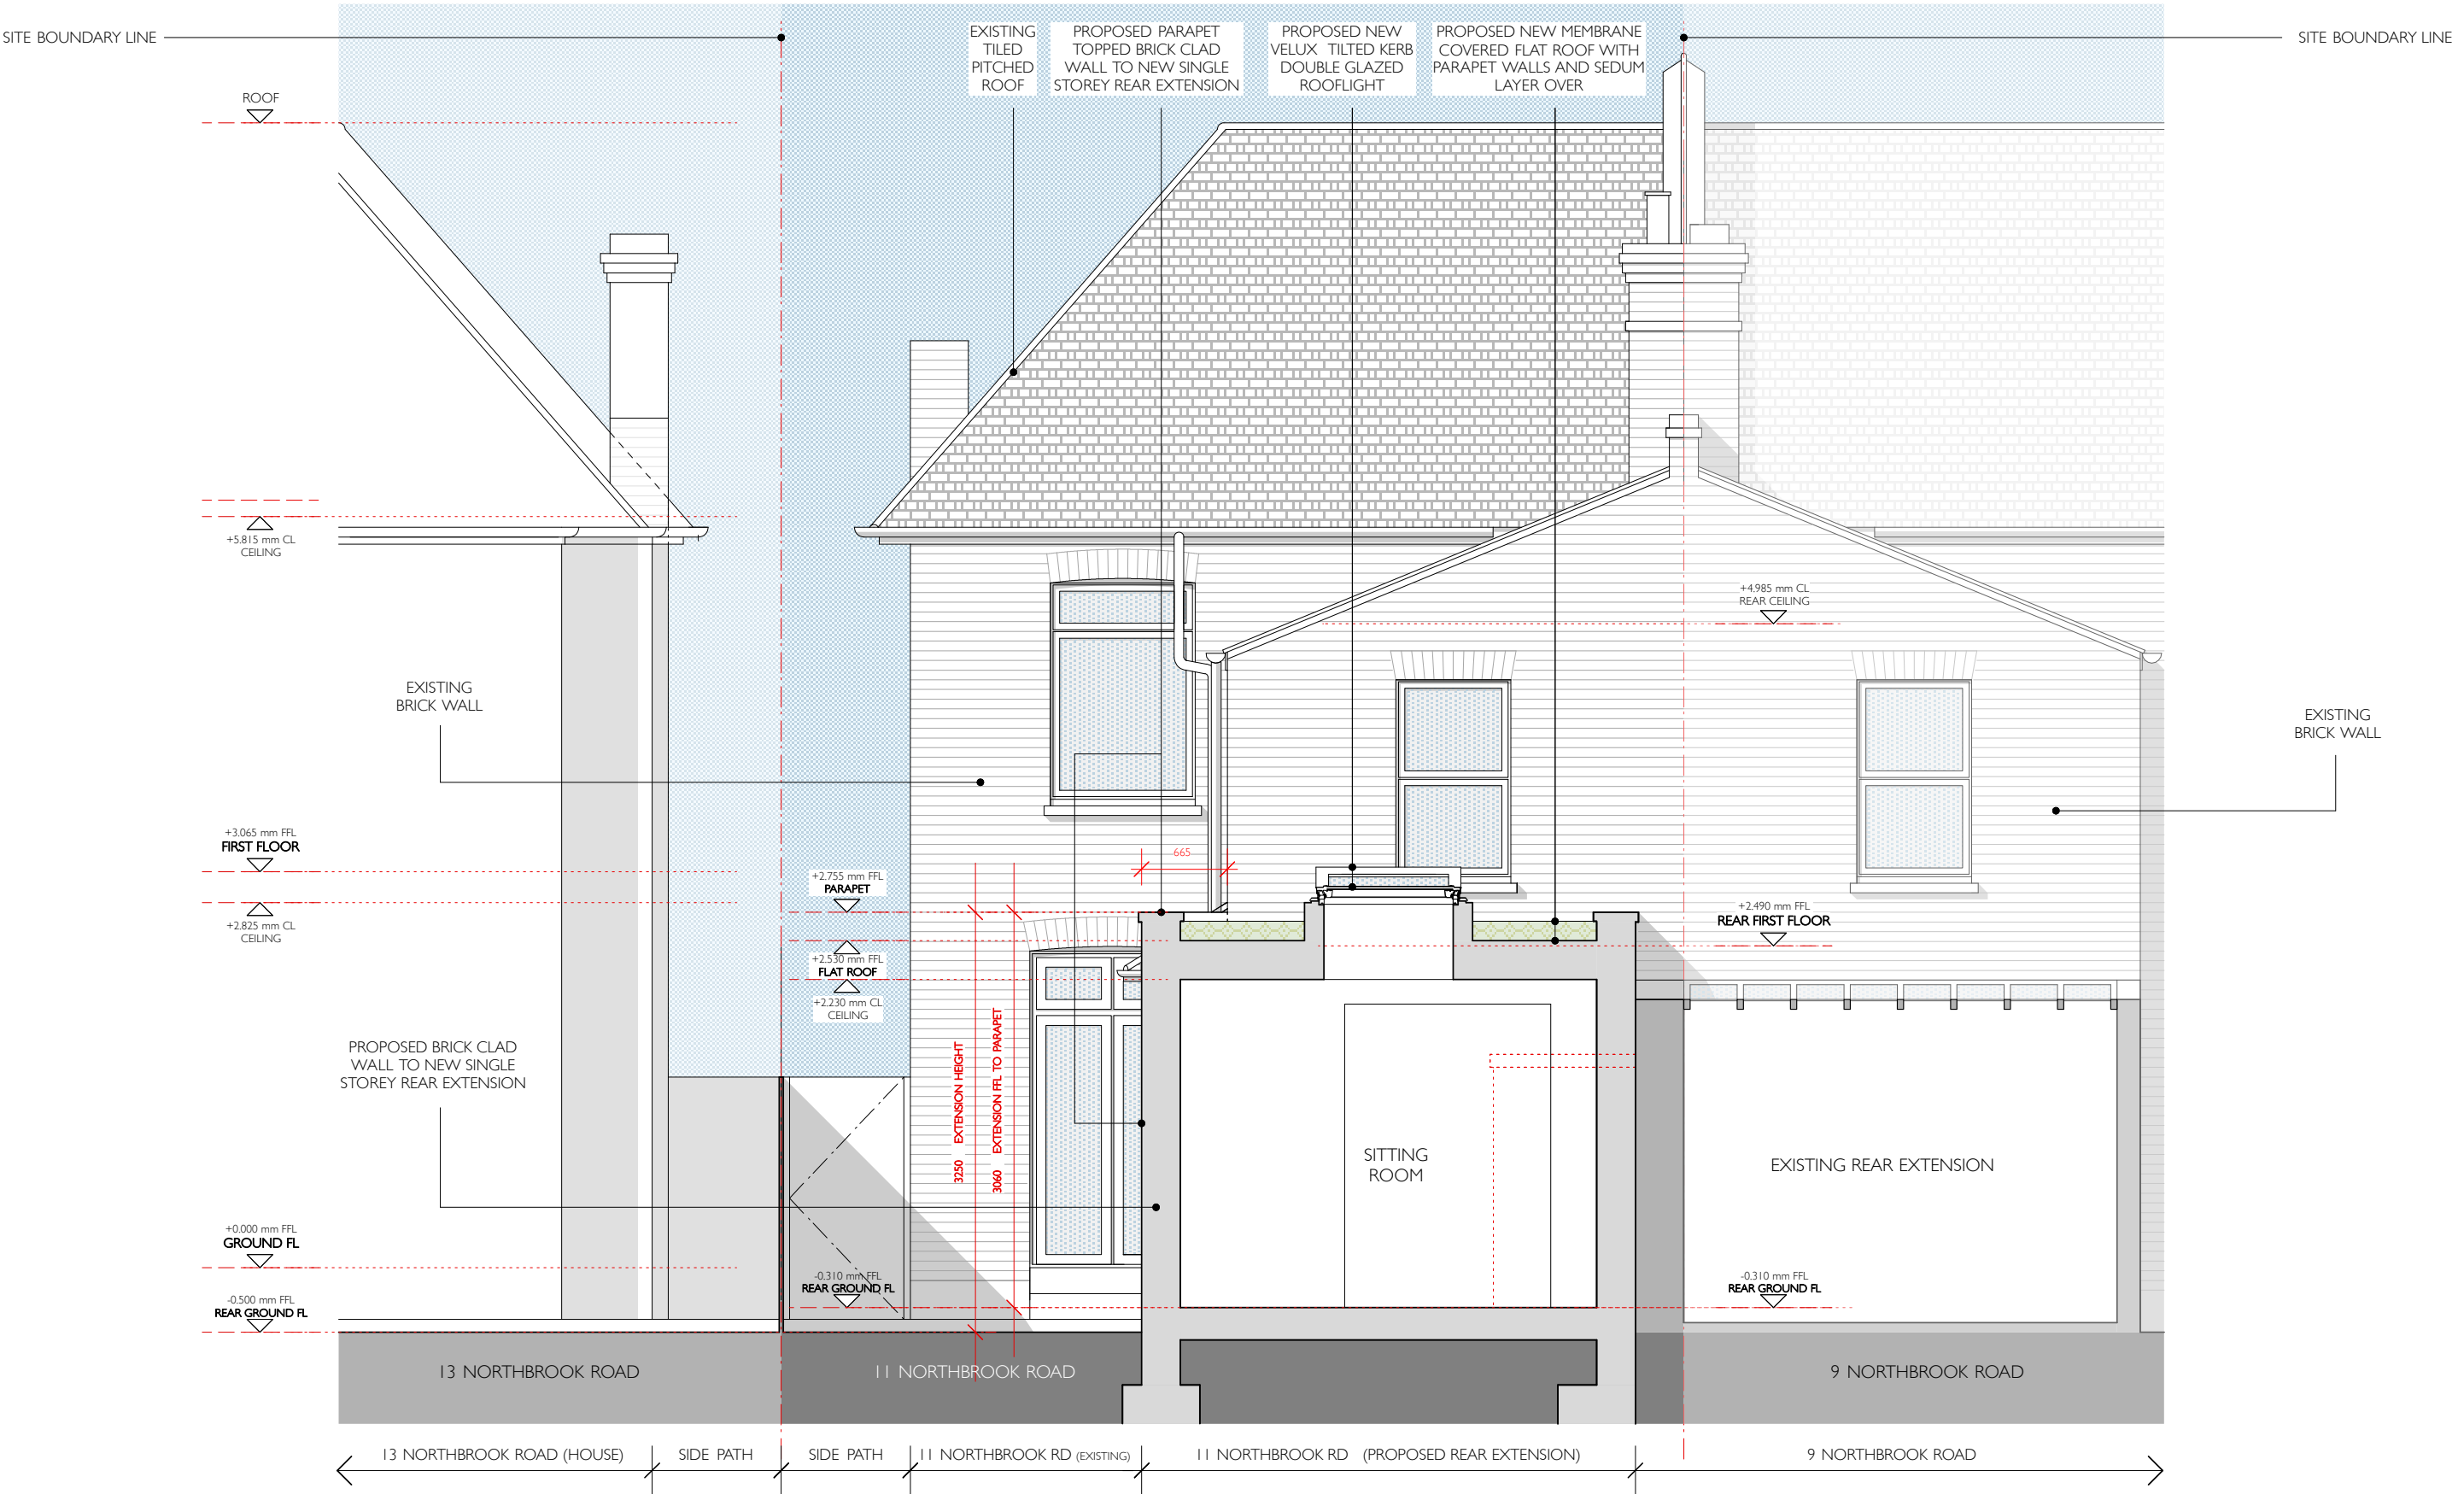

Notes: Drawings to be read in conjunction with all consultants information. Do not scale from the drawing. All dimensions to be checked on site. Drawing only to be used for purposes indicated. Notify A P T Architects + Designers Ltd of any discrepancies. This drawing is copyright of A P T Architects + Designers Ltd and not to be used or reproduced without their express permission in writing.	Revisions: Rev A - 12.2023 ISSUED FOR PLANNING 00.20.40.60.81 SCALE (1:50) 0.10.30.50.70.92 3 5 M	Client: MR + MRS YOUSOFF		Dwg Title: PROPOSED SECTION B - B				Project: 11 NORTHBROOK ROAD LONDON N22	Drawing No: 195/P/019
		Dwg Status: FOR PROPOSED		Scale: 1:50 @ A3	Job No: 195	Date: 12.2023	Rev: A		
		Local Authority: L B HARINGEY							