


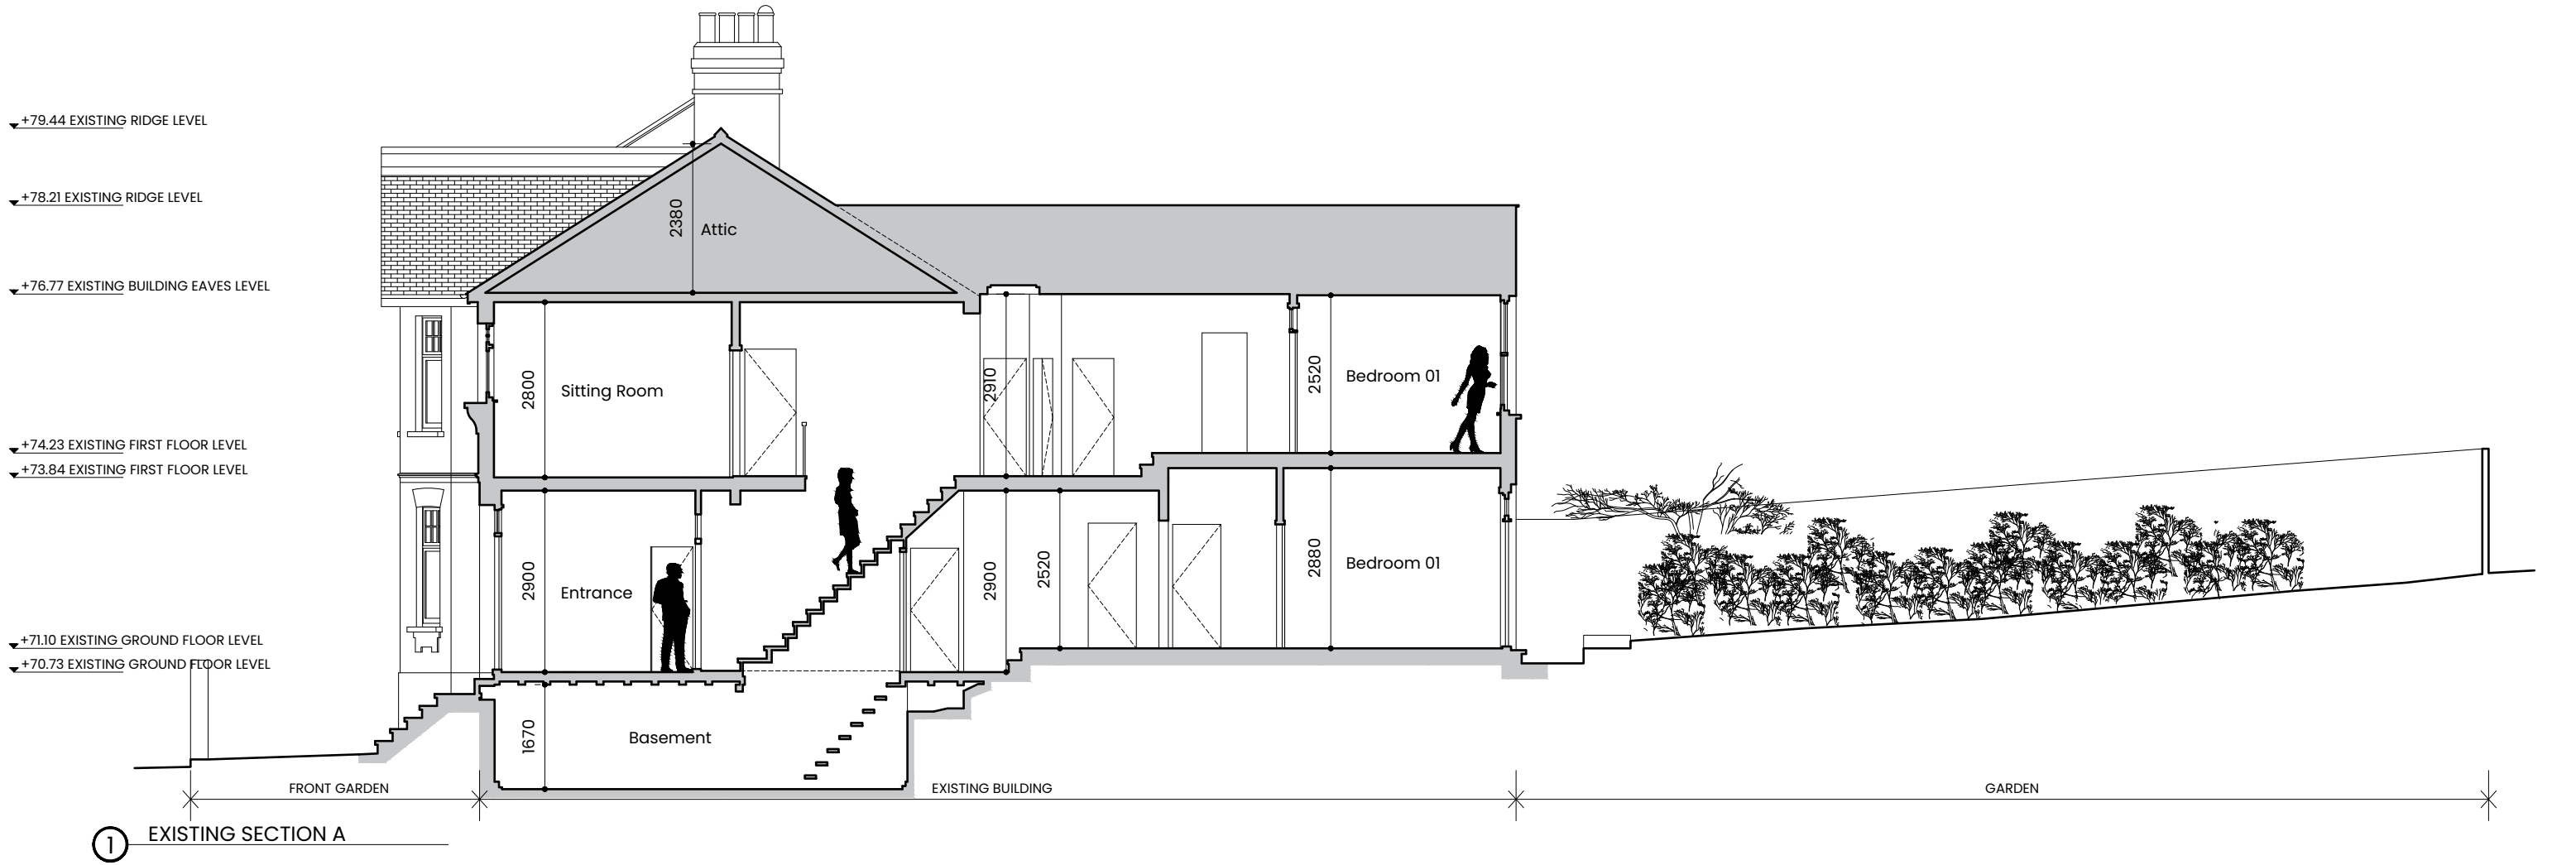

Notes: 1. No dimensions to be scaled. All dimensions are to be checked on site by the contractor and such dimensions shall be the contractors responsibility. Use of scale bar is for local planning authority only. 2. This drawing is to be read in conjunction with all other architects and consultants drawings and specifications. 3. This drawing shall not be reproduced or copied without written permission of the author. 4. This drawing is copyright of Jamie Whelan Studio Ltd.	Rev	Date	Description	Ckd	PROJECT: 21 THIRLMERE ROAD, LONDON, N10				Jamie Whelan Studio Studio 23, ABC Drumcondra, 40 Drumcondra Road Lower, D09 V5R9, Dublin DUB +353 (0)873857039 LDN +44 (0)7446984448 Email: studio@jamiewhelanstudio.com			
	PI	11.03.24	Issued for planning	JW	DRG TITLE: EXISTING SECTIONS							
					DATE: MARCH 2024							
					STATUS: PLANNING						DRAWN: KF REV: PI	
					DRG NO: 040_120						CHECKED: JW SCALE: 1:100 @ A3	