



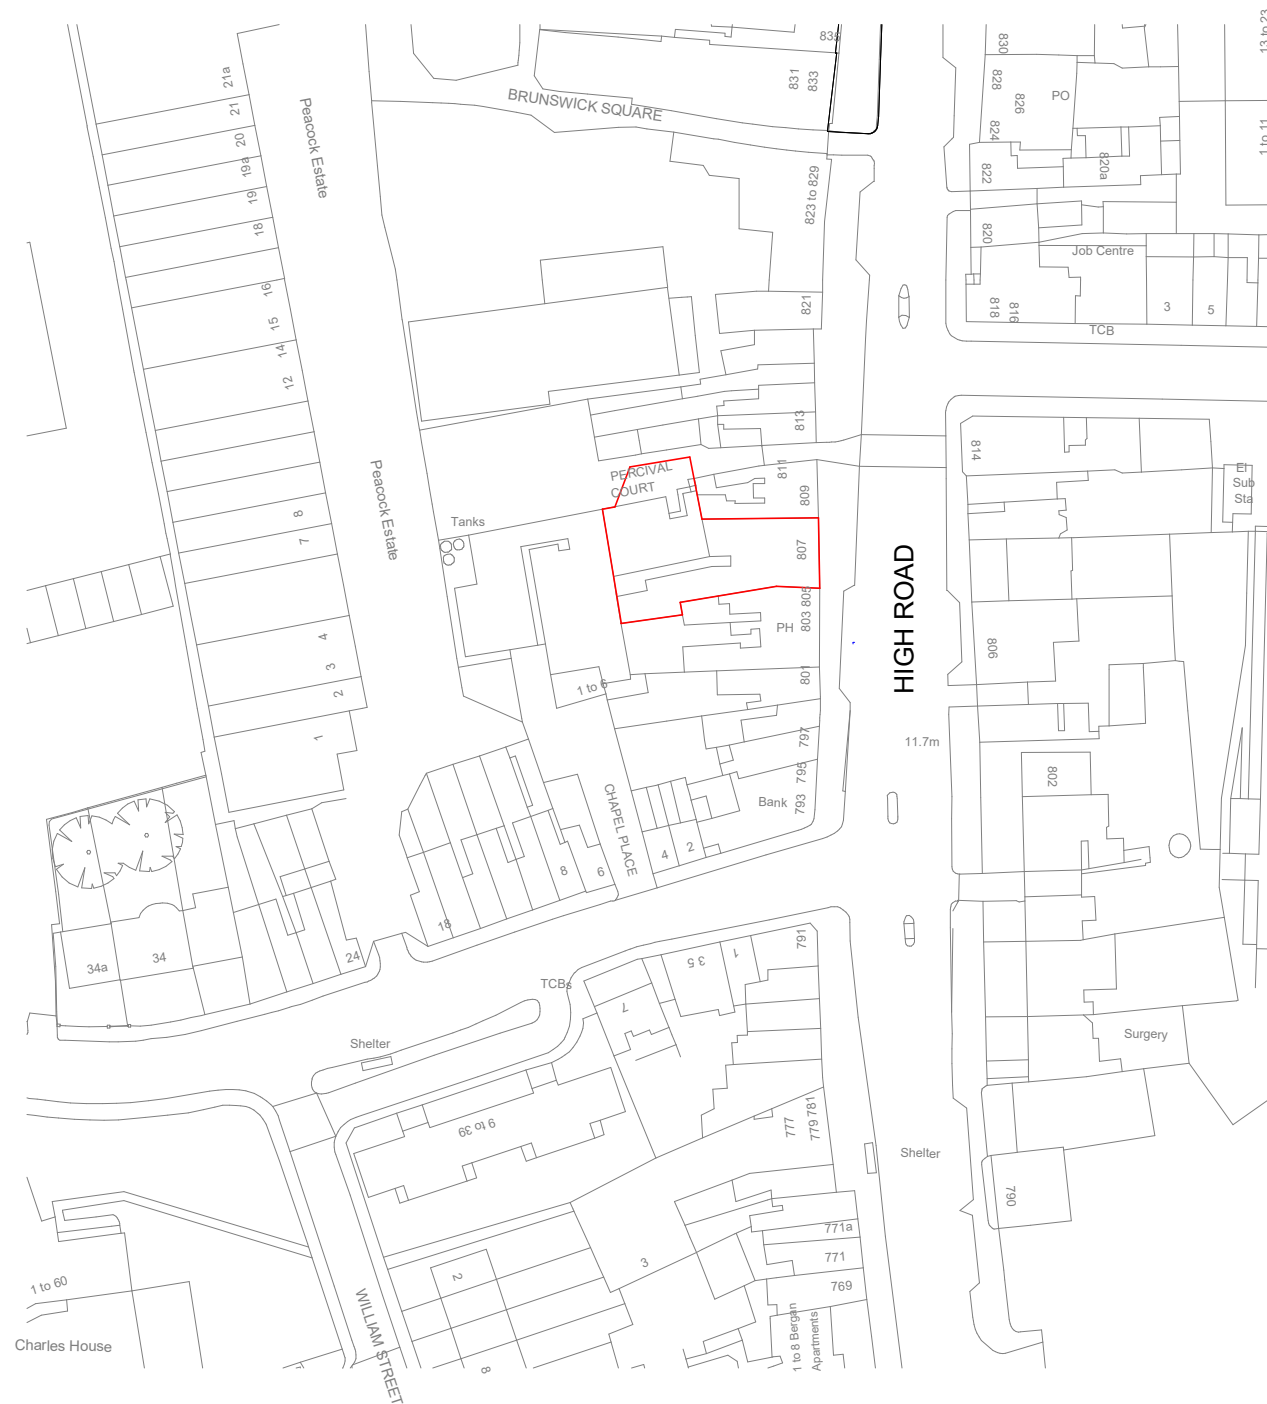

LEGEND: SITE LOCATION

APPLICATION SITE

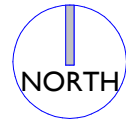

A: 5 Rochester Mews - London - NW1 9JB
T: 020 7267 8332
W: f3architects.com
E: info@f3architects.com

P1	27/02/2024	FOR PLANNING	S4	AB
No.	DATE	DESCRIPTION	DRN	CHK
REVISION HISTORY				

Except for Planning purposes, figured dimensions only are to be taken from this drawing.
All dimensions are in millimeters unless otherwise stated.
All dimensions shall be checked on site prior to works commencing.
Any discrepancies shall be reported to the Architect.
© Copyright F3 Architecture + Design. All rights reserved.

drawing LOCATION PLAN			scale @ A3 1:1250
status PLANNING	checked by AB	date drawn 06/03/20	project ref: 230605
drawing number 807HR- F3A- XX- EX- ST- A- 0800			revision P1