



BLOCK PLAN (1:200)

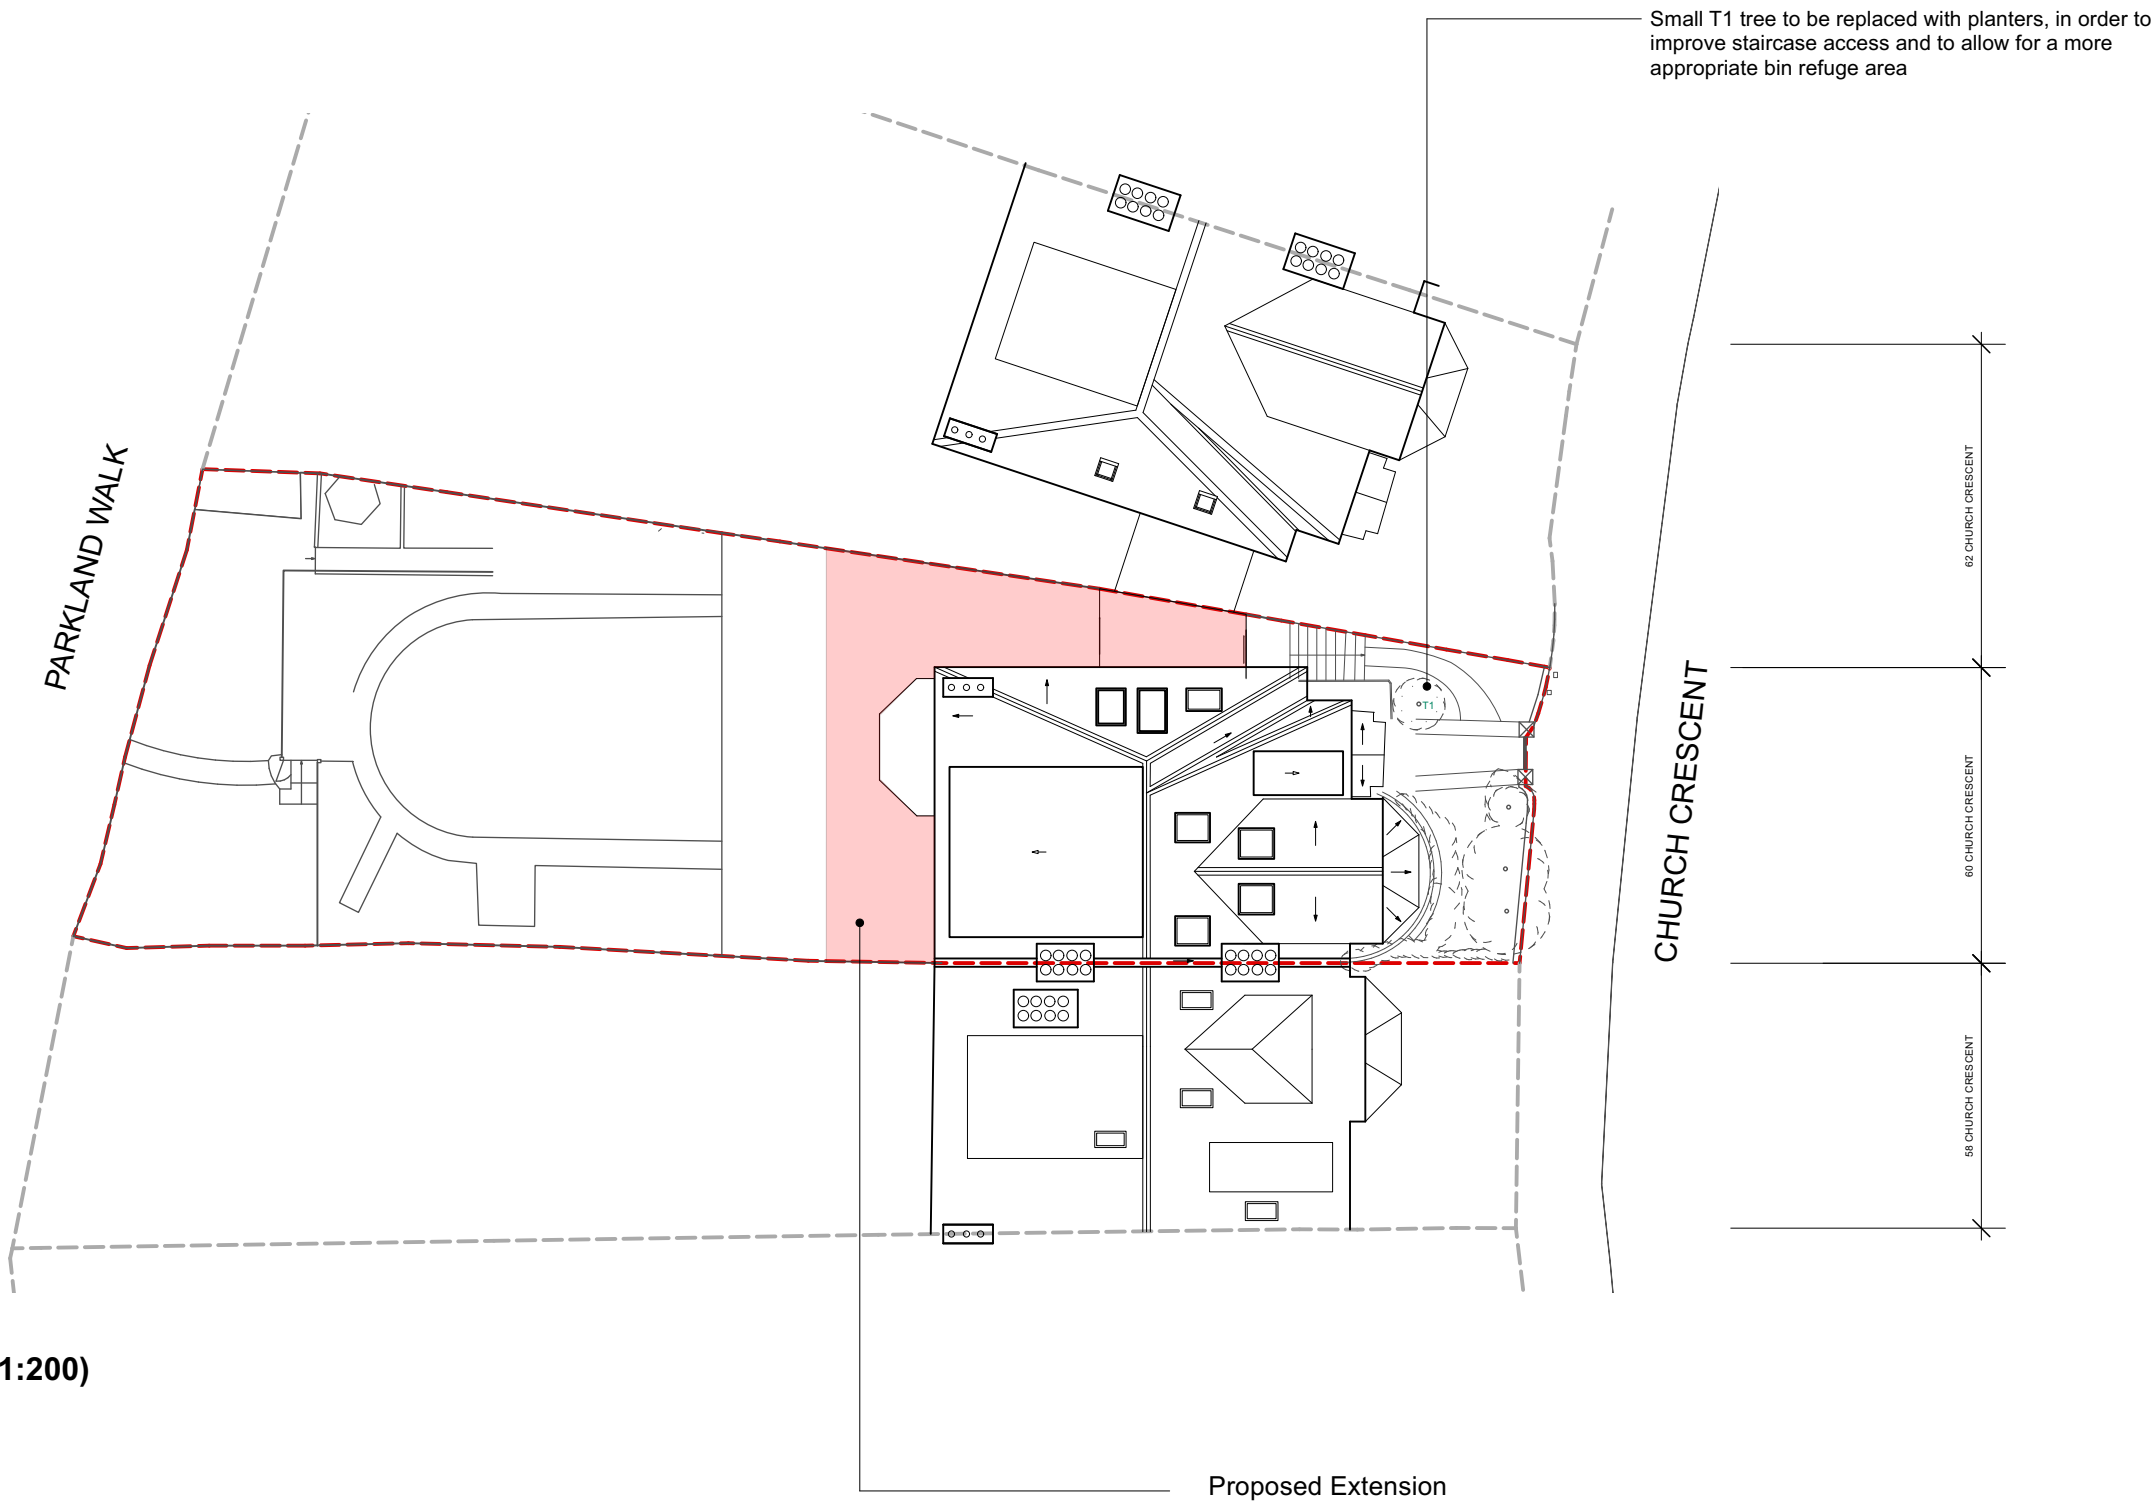

revisions
P1 15/03/2024 PLANNING SUBMISSION ISSUE

--- Site boundary

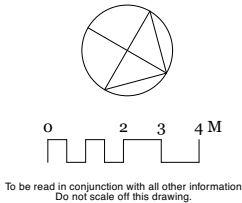

Mulroy

020 7267 5123
www.mulroyarchitects.com

project 60 Church Crescent, London N10 3NE			
for Hannah Kuper & Peter Walsham			
title Block Plan			
status RIBA Stage 3			
scale 1:200	size A3	drawing number 23060-3-002	P1