


REVISION:


REV/DATE

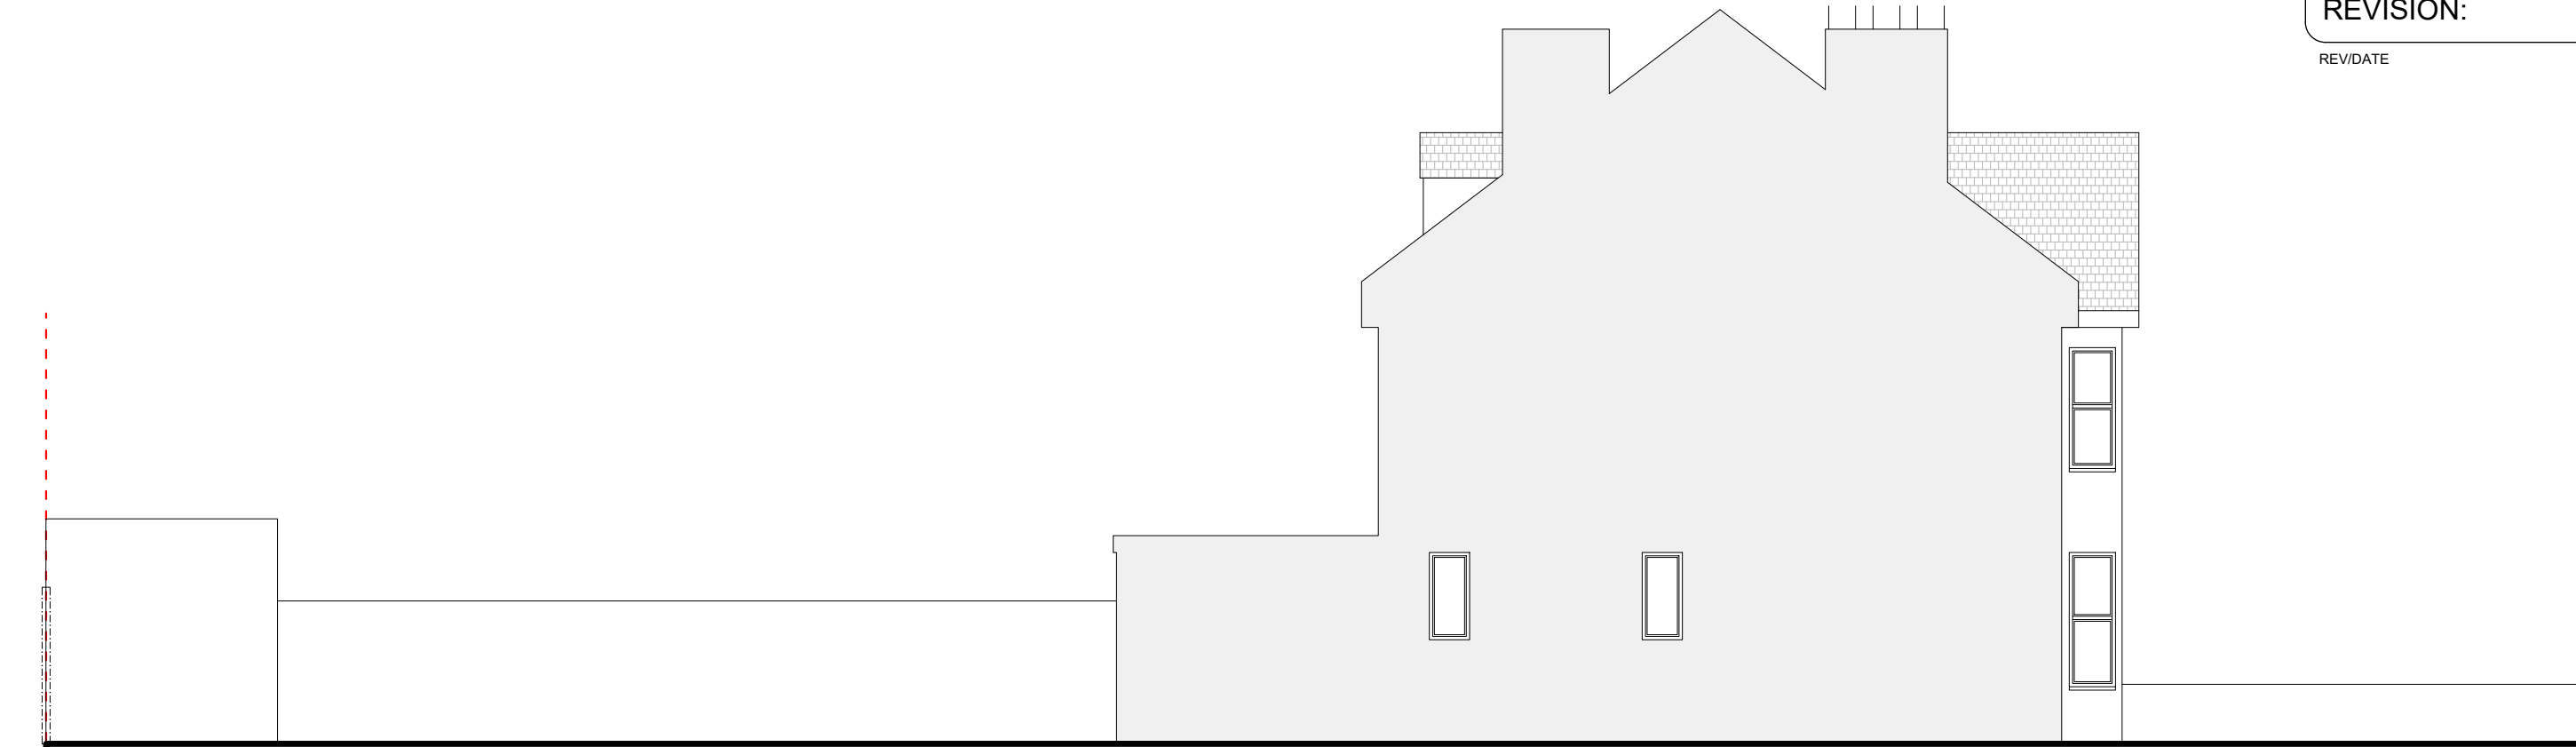

SIDE (NORTH) ELEVATION, AS EXISTING



REAR (EAST) ELEVATION, AS EXISTING

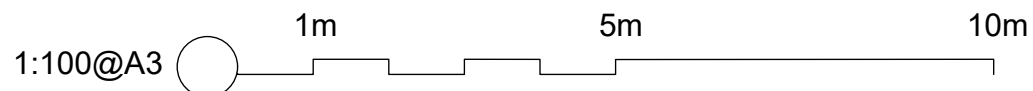

All dimensions to be checked on site before any works commence.

This drawing is the copyright of Jamie Sleep Design Limited and shall not be copied, used or reproduced in anyway without prior written consent.

B.U Investments LTD	
Maryland Road	
N22 5AR	
CLIENT	152-121
DWG NO.	Elevations
TITLE	21 March 2024
DATE	1:100@A3
SCALE	JS
DRAWN	EXISTING
STAGE	