


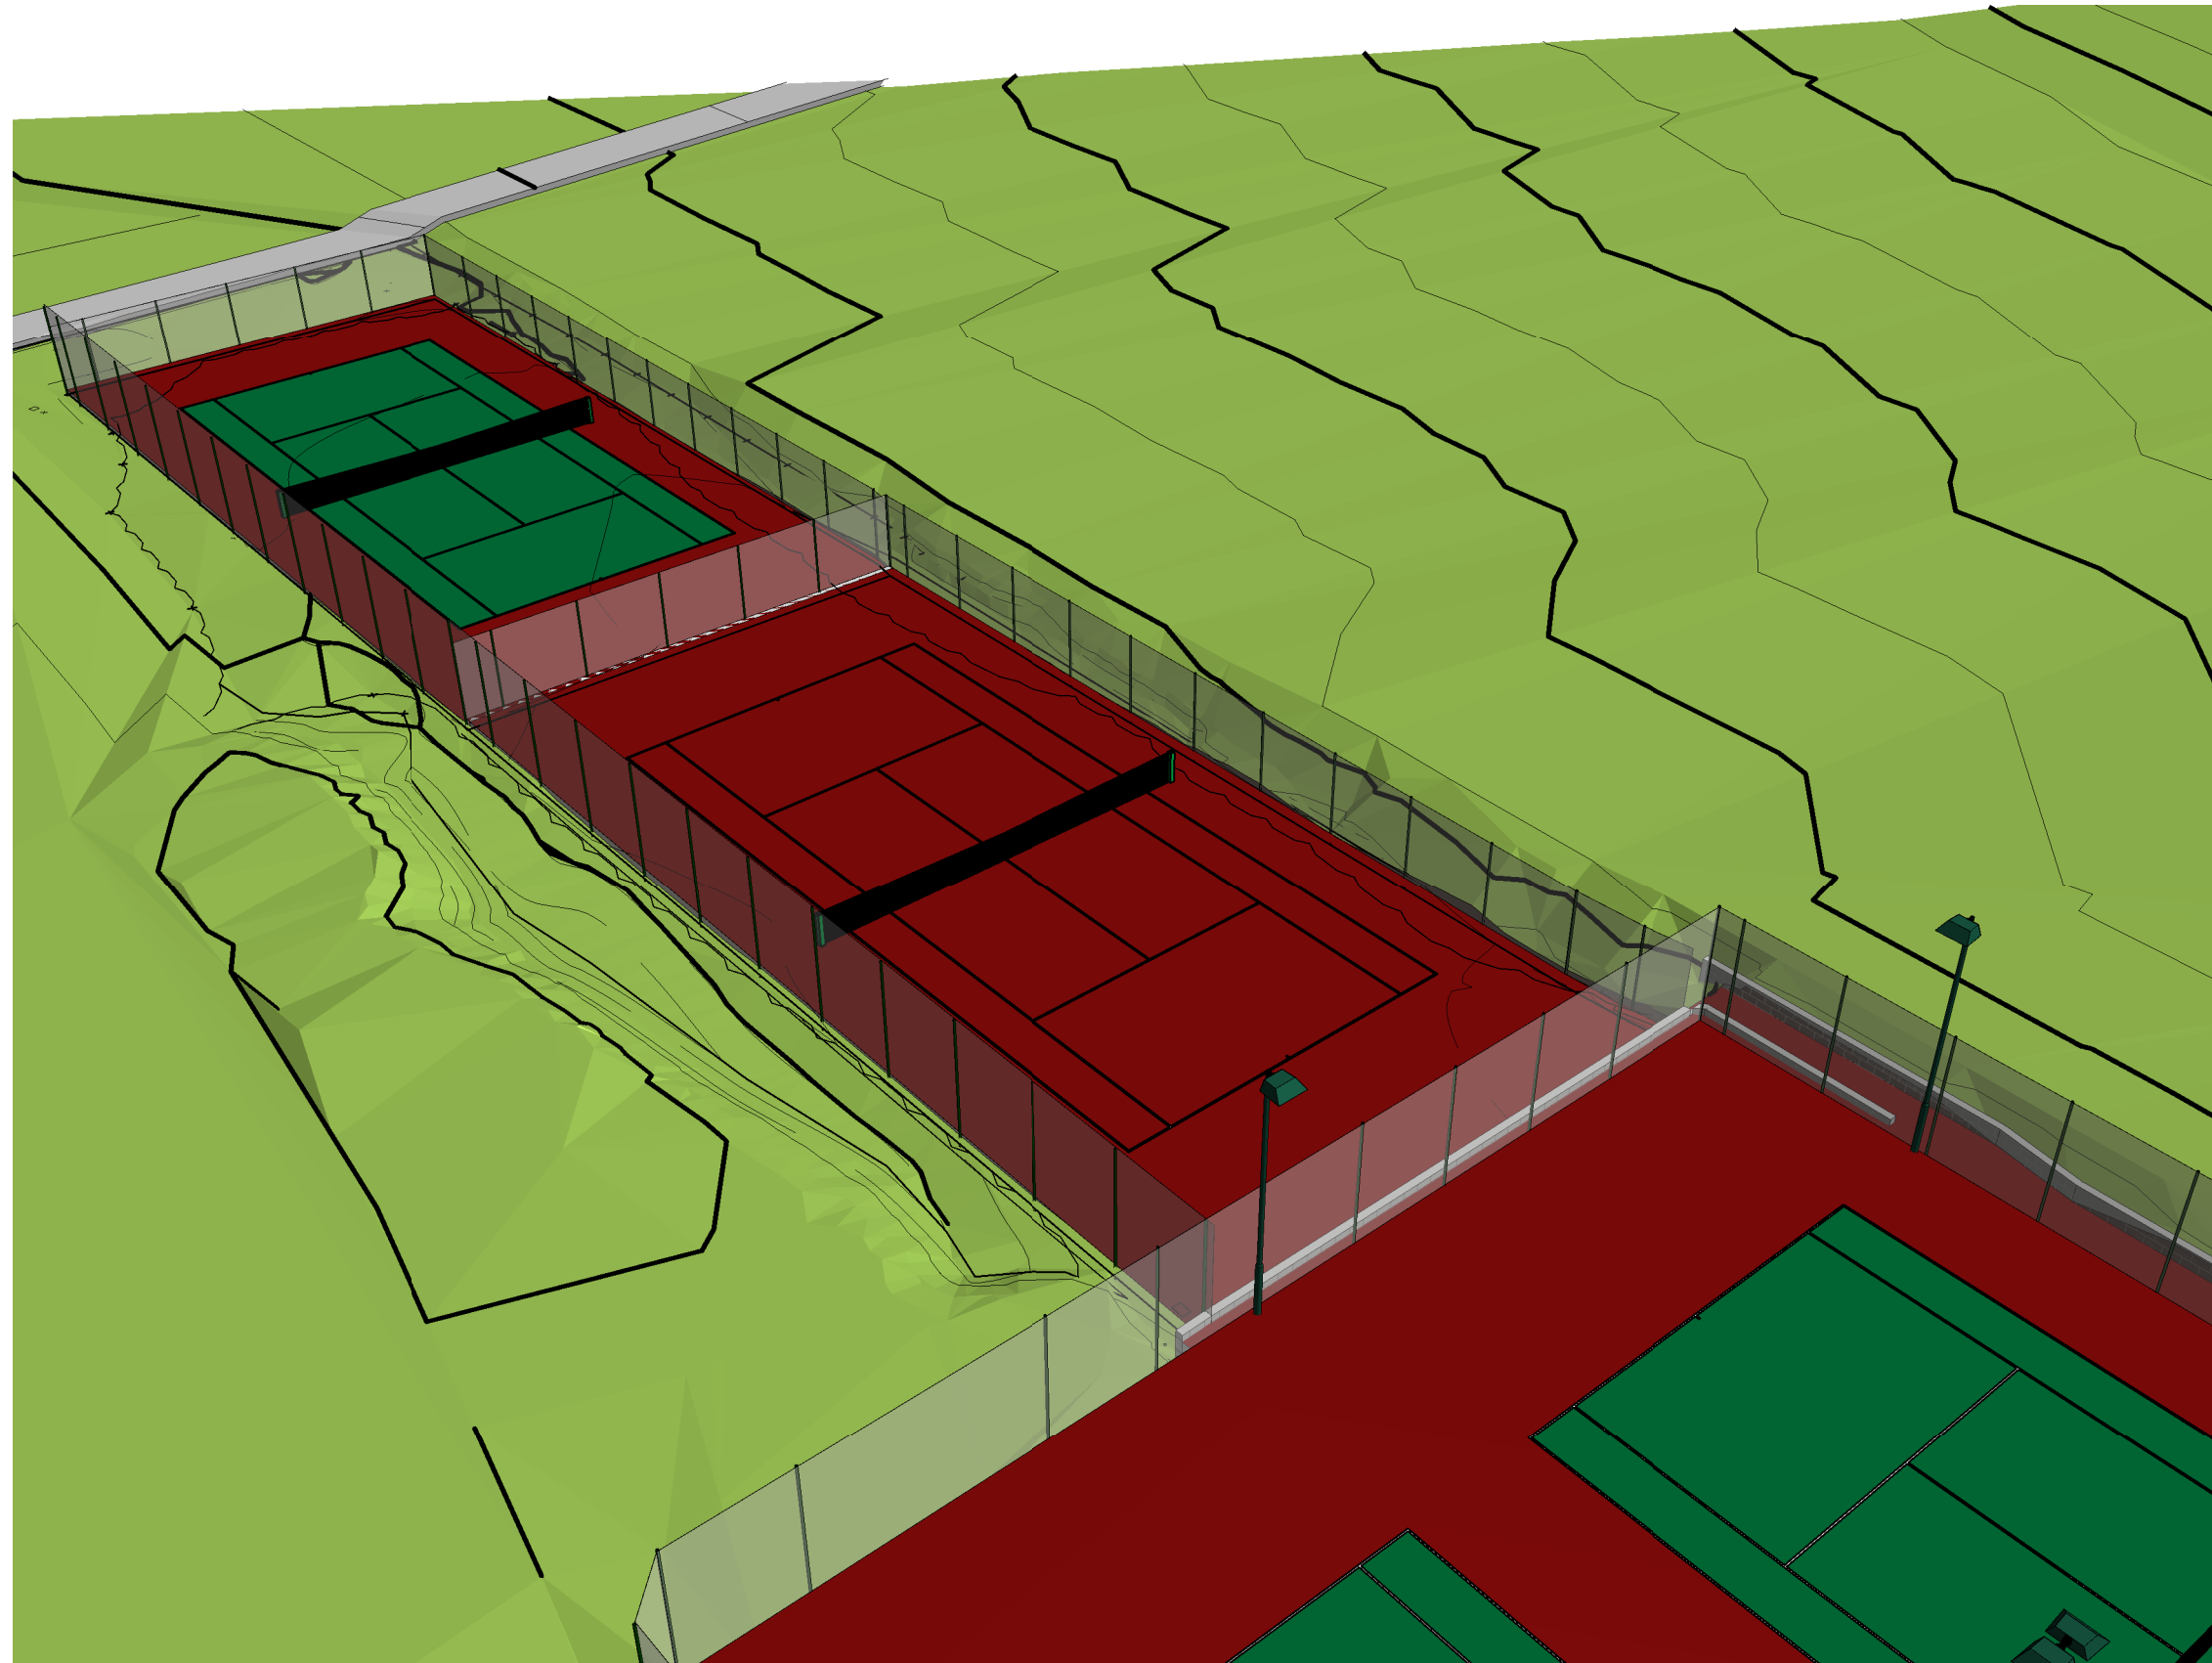

1 3D View 1 Existing

Notes This is an A3 Drawing Sheet. Note : 3D Visualisations cannot be scaled on a linear basis.		
Rev	Date	Description
SITE LOCATION Wood Vale L.T.C. 11/13 Wood Vale Muswell Hill London. N10 3DJ.		
PROJECT Court Nr 5		
CLIENT Wood Vale Lawn Tennis Club		
DRAWING TITLE Existing 3d View 1		
SfPd SPORTSFACILITY PLANNING&DESIGNLTD 39 Hemwood Road, Windsor, Berkshire, SL4 4YX Telephone: (01753) 850123 Mob: 07770 366259 Email: office@sfpad.co.uk CONSULTANCY SERVICES		
DRAWN BY L.West		CHECKED BY S.F.P.D.
SCALE	DATE 02.02.2023	REVISION NO.
DRAWING NUMBER 2023 CAS 058 020		