




1 Elevation 1 - North Proposed
1 : 200

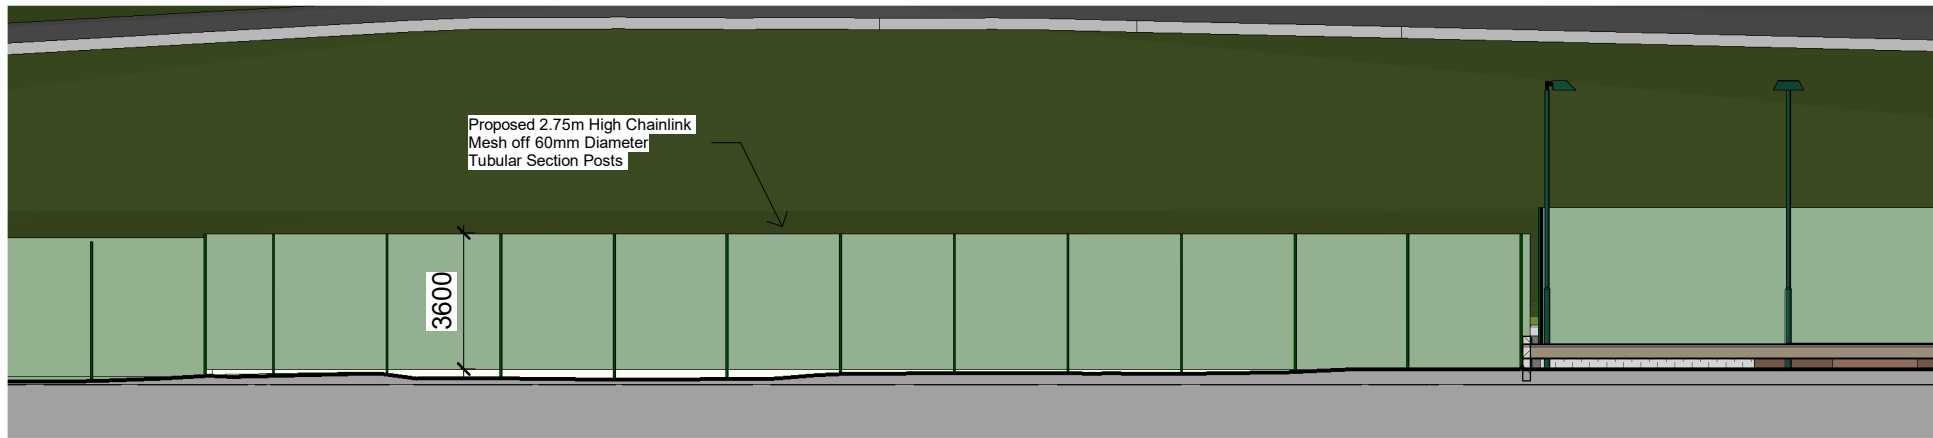


2 Elevation 2 - East Proposed
1 : 200

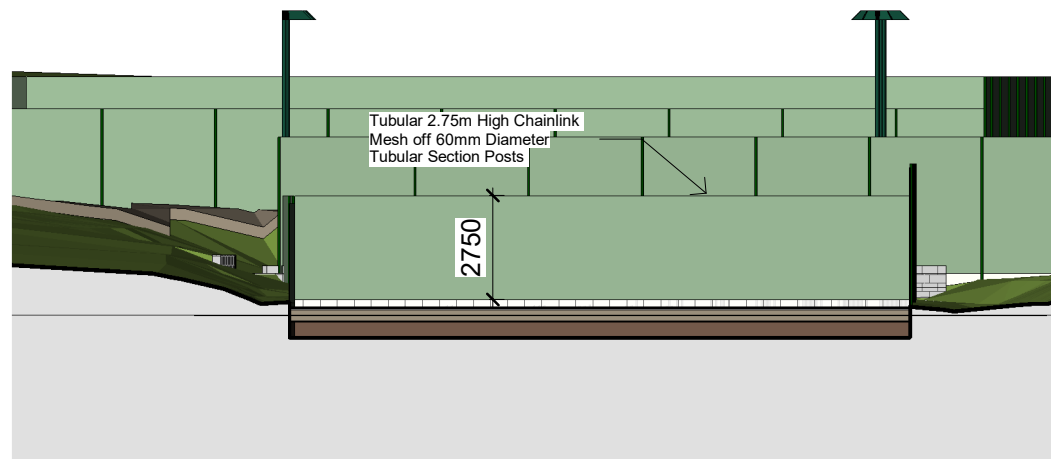

3 Elevation 3 - South Proposed
1 : 200

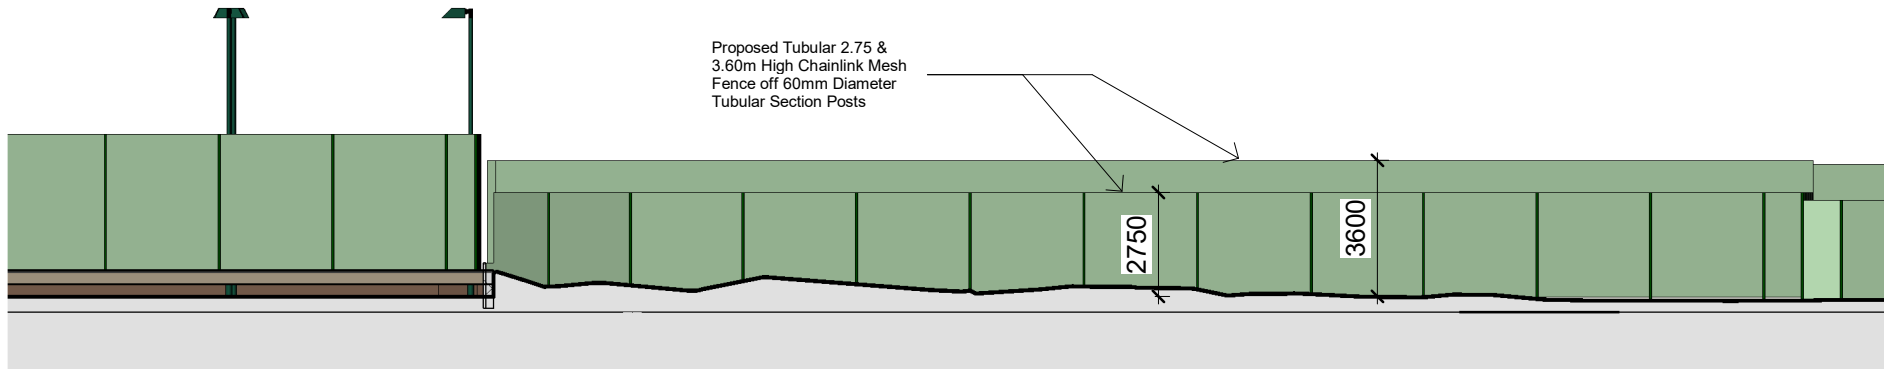

4 Elevation 4 - West Proposed
1 : 200

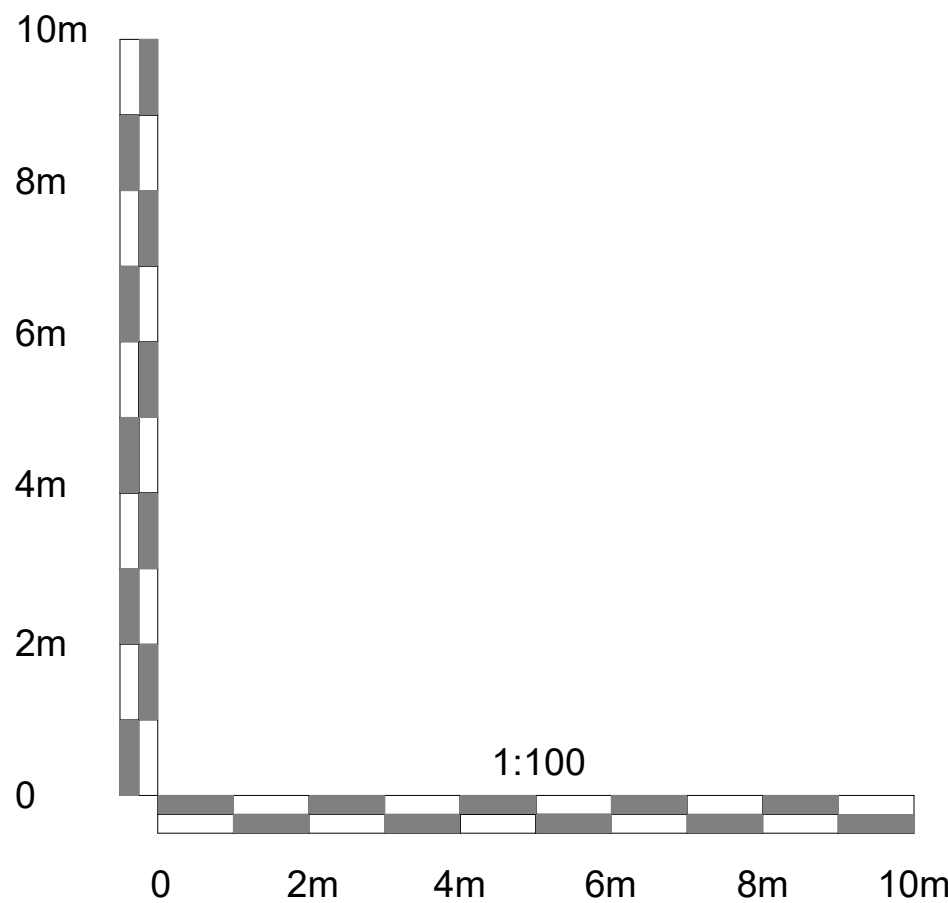

Notes

This is an A1 Drawing at a scale of
1 : 200

Rev	Date	Description

SITE LOCATION
Wood Vale L.T.C.
11/13 Wood Vale
Muswell Hill
London. N10 3DJ.

PROJECT
Court Nr 5

CLIENT
Wood Vale Lawn Tennis Club

DRAWING TITLE
Proposed Elevations

Sf **SPORTSFACILITY**
Pd **PLANNING&DESIGNLTD**

39 Hemwood Road, Windsor, Berkshire, SL4 4YX
Telephone: (01753) 850123 Mob: 07770 366299
Email: office@sfpd.co.uk

CONSULTANCY SERVICES

DRAWN BY L. West	CHECKED BY S.F.P.D.
SCALE 1 : 200	DATE ---
DRAWING NUMBER 2023 CAS 058 015	REVISION NO. ---