


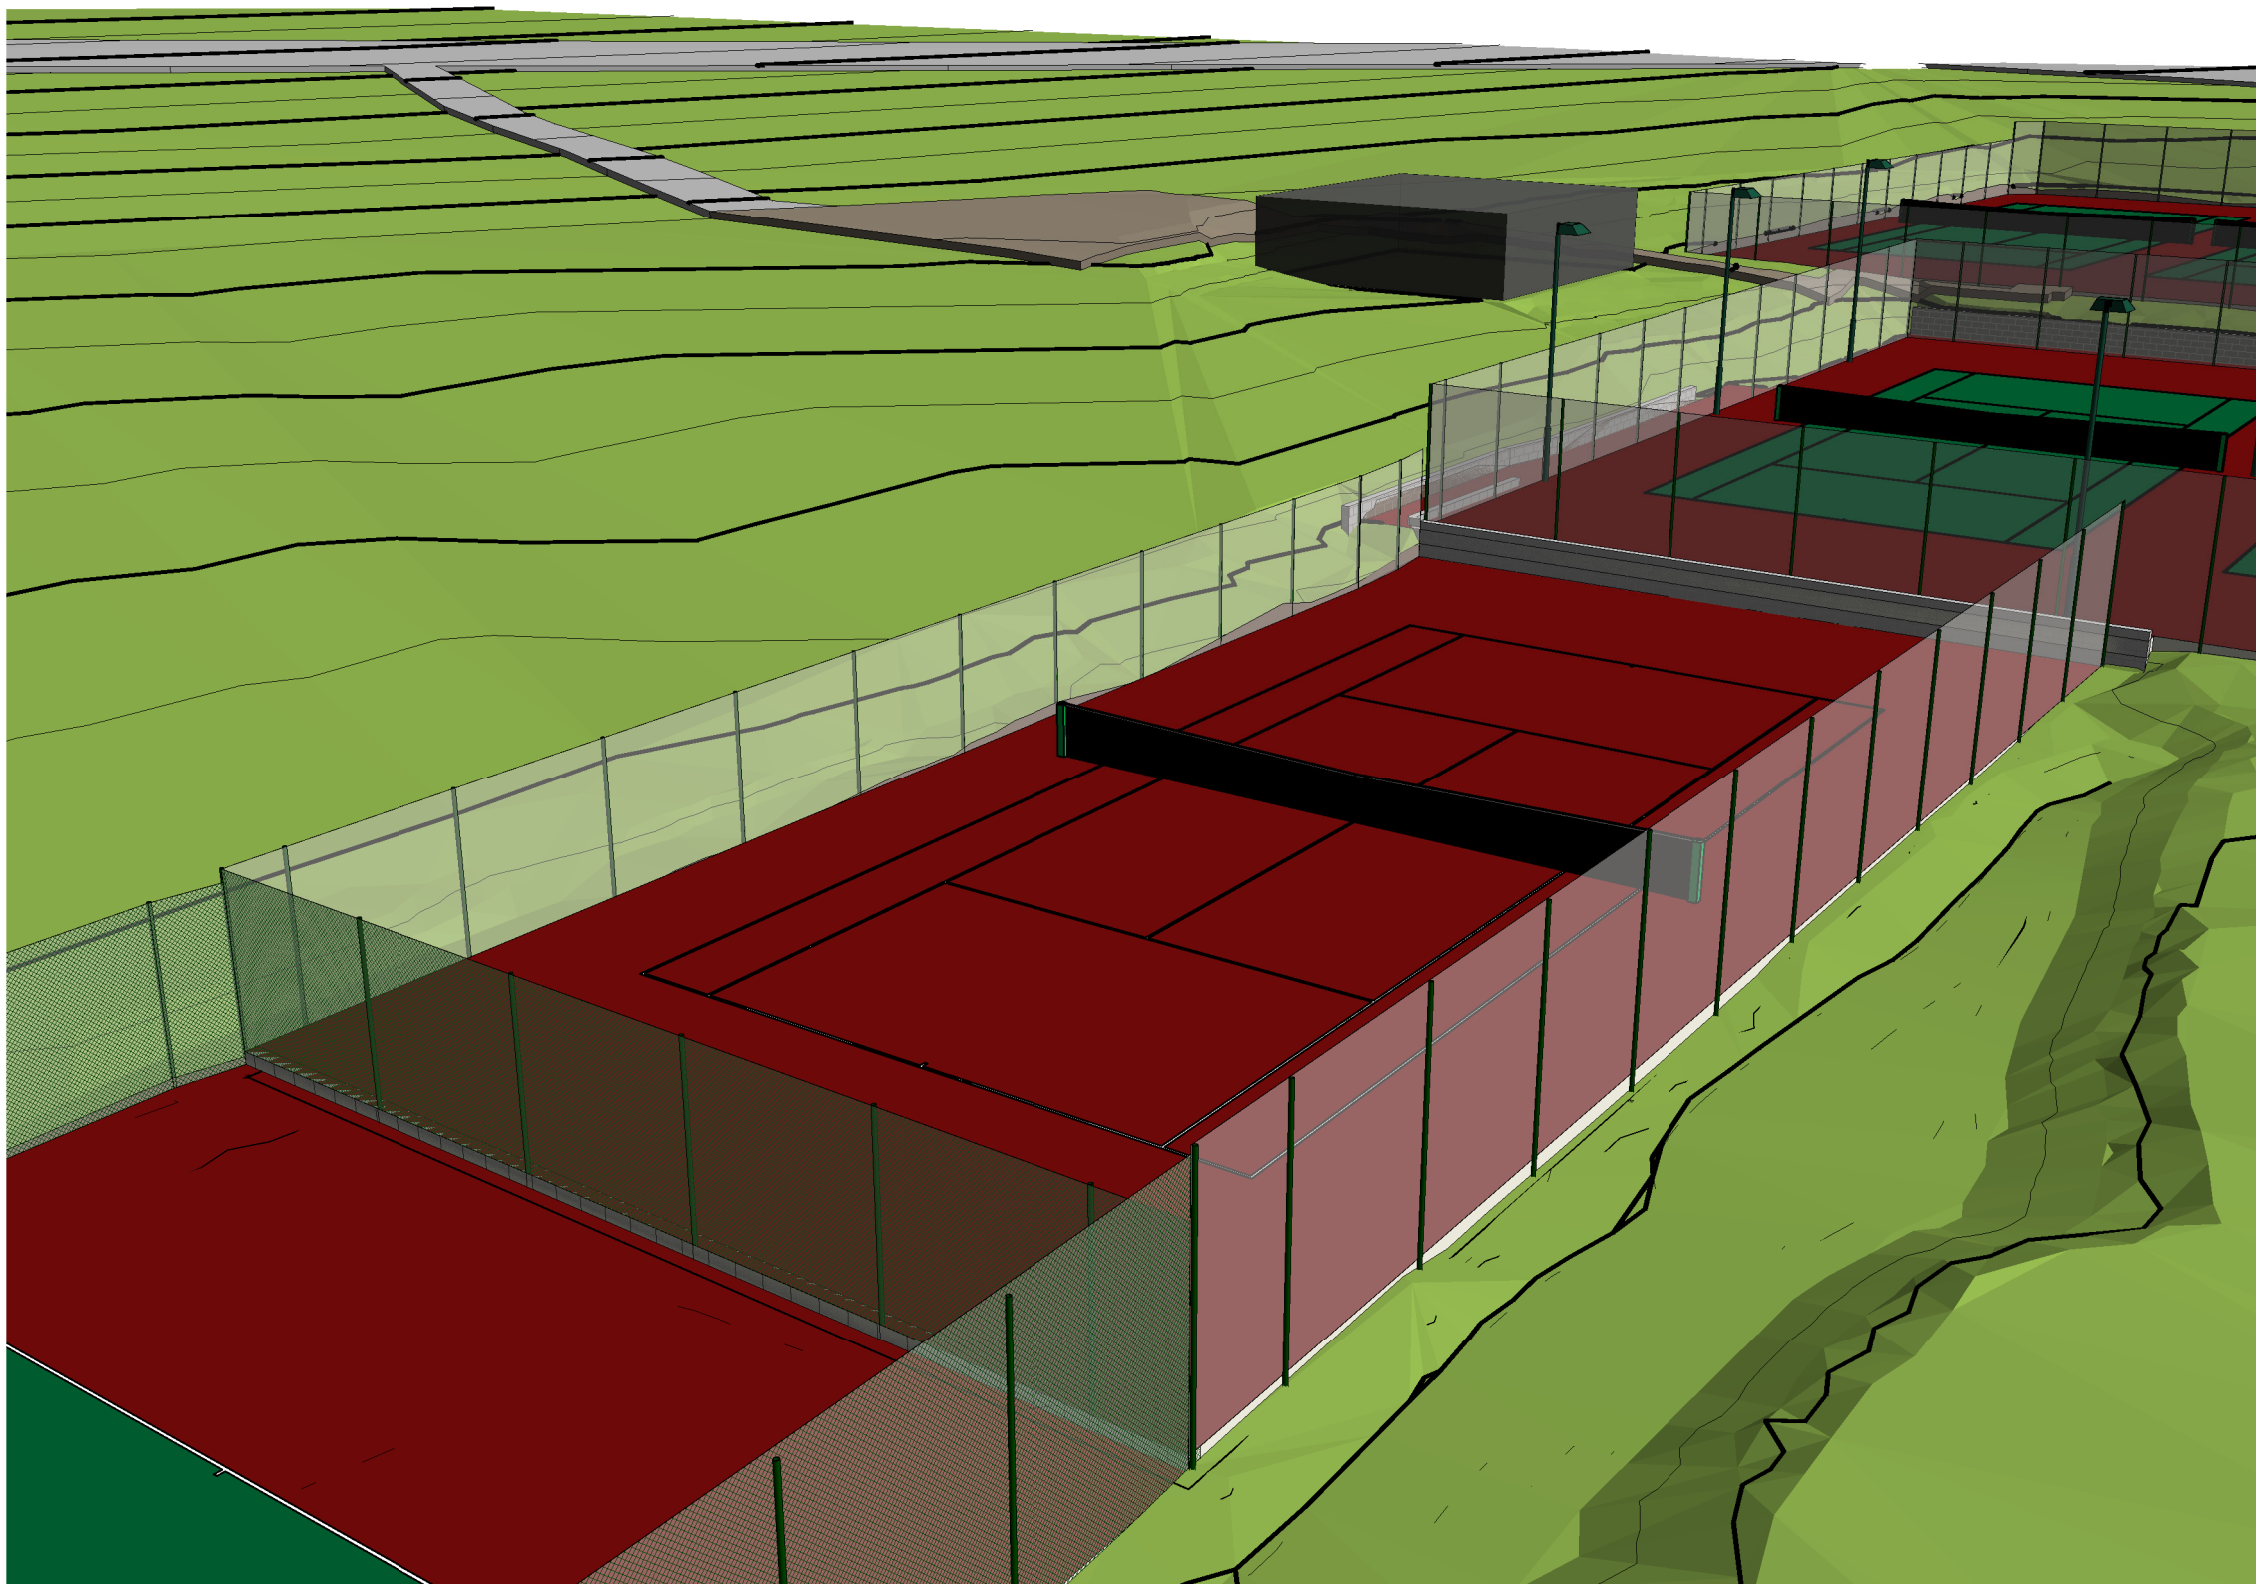

1

3D View 2 Existing

Notes

This is an A3 Drawing Sheet.

Note : 3D Visualisations cannot be scaled on a linear basis.

Rev	Date	Description

SITE LOCATION
Wood Vale L.T.C.
11/13 Wood Vale
Muswell Hill
London. N10 3DJ.

PROJECT
Court Nr 5

CLIENT
Wood Vale Lawn Tennis Club

DRAWING TITLE
Existing 3d View 2

Sf **SPORTSFACILITY**
Pd **PLANNING&DESIGNLTD**

39 Hemwood Road, Windsor, Berkshire, SL4 4YX
Telephone: (01753) 850123 Mob: 07770 366259
Email: office@sfpad.co.uk

CONSULTANCY SERVICES

DRAWN BY L.West		CHECKED BY S.F.P.D.
SCALE	DATE 02.02.2023	REVISION NO.
DRAWING NUMBER 2023 CAS 058 021		