


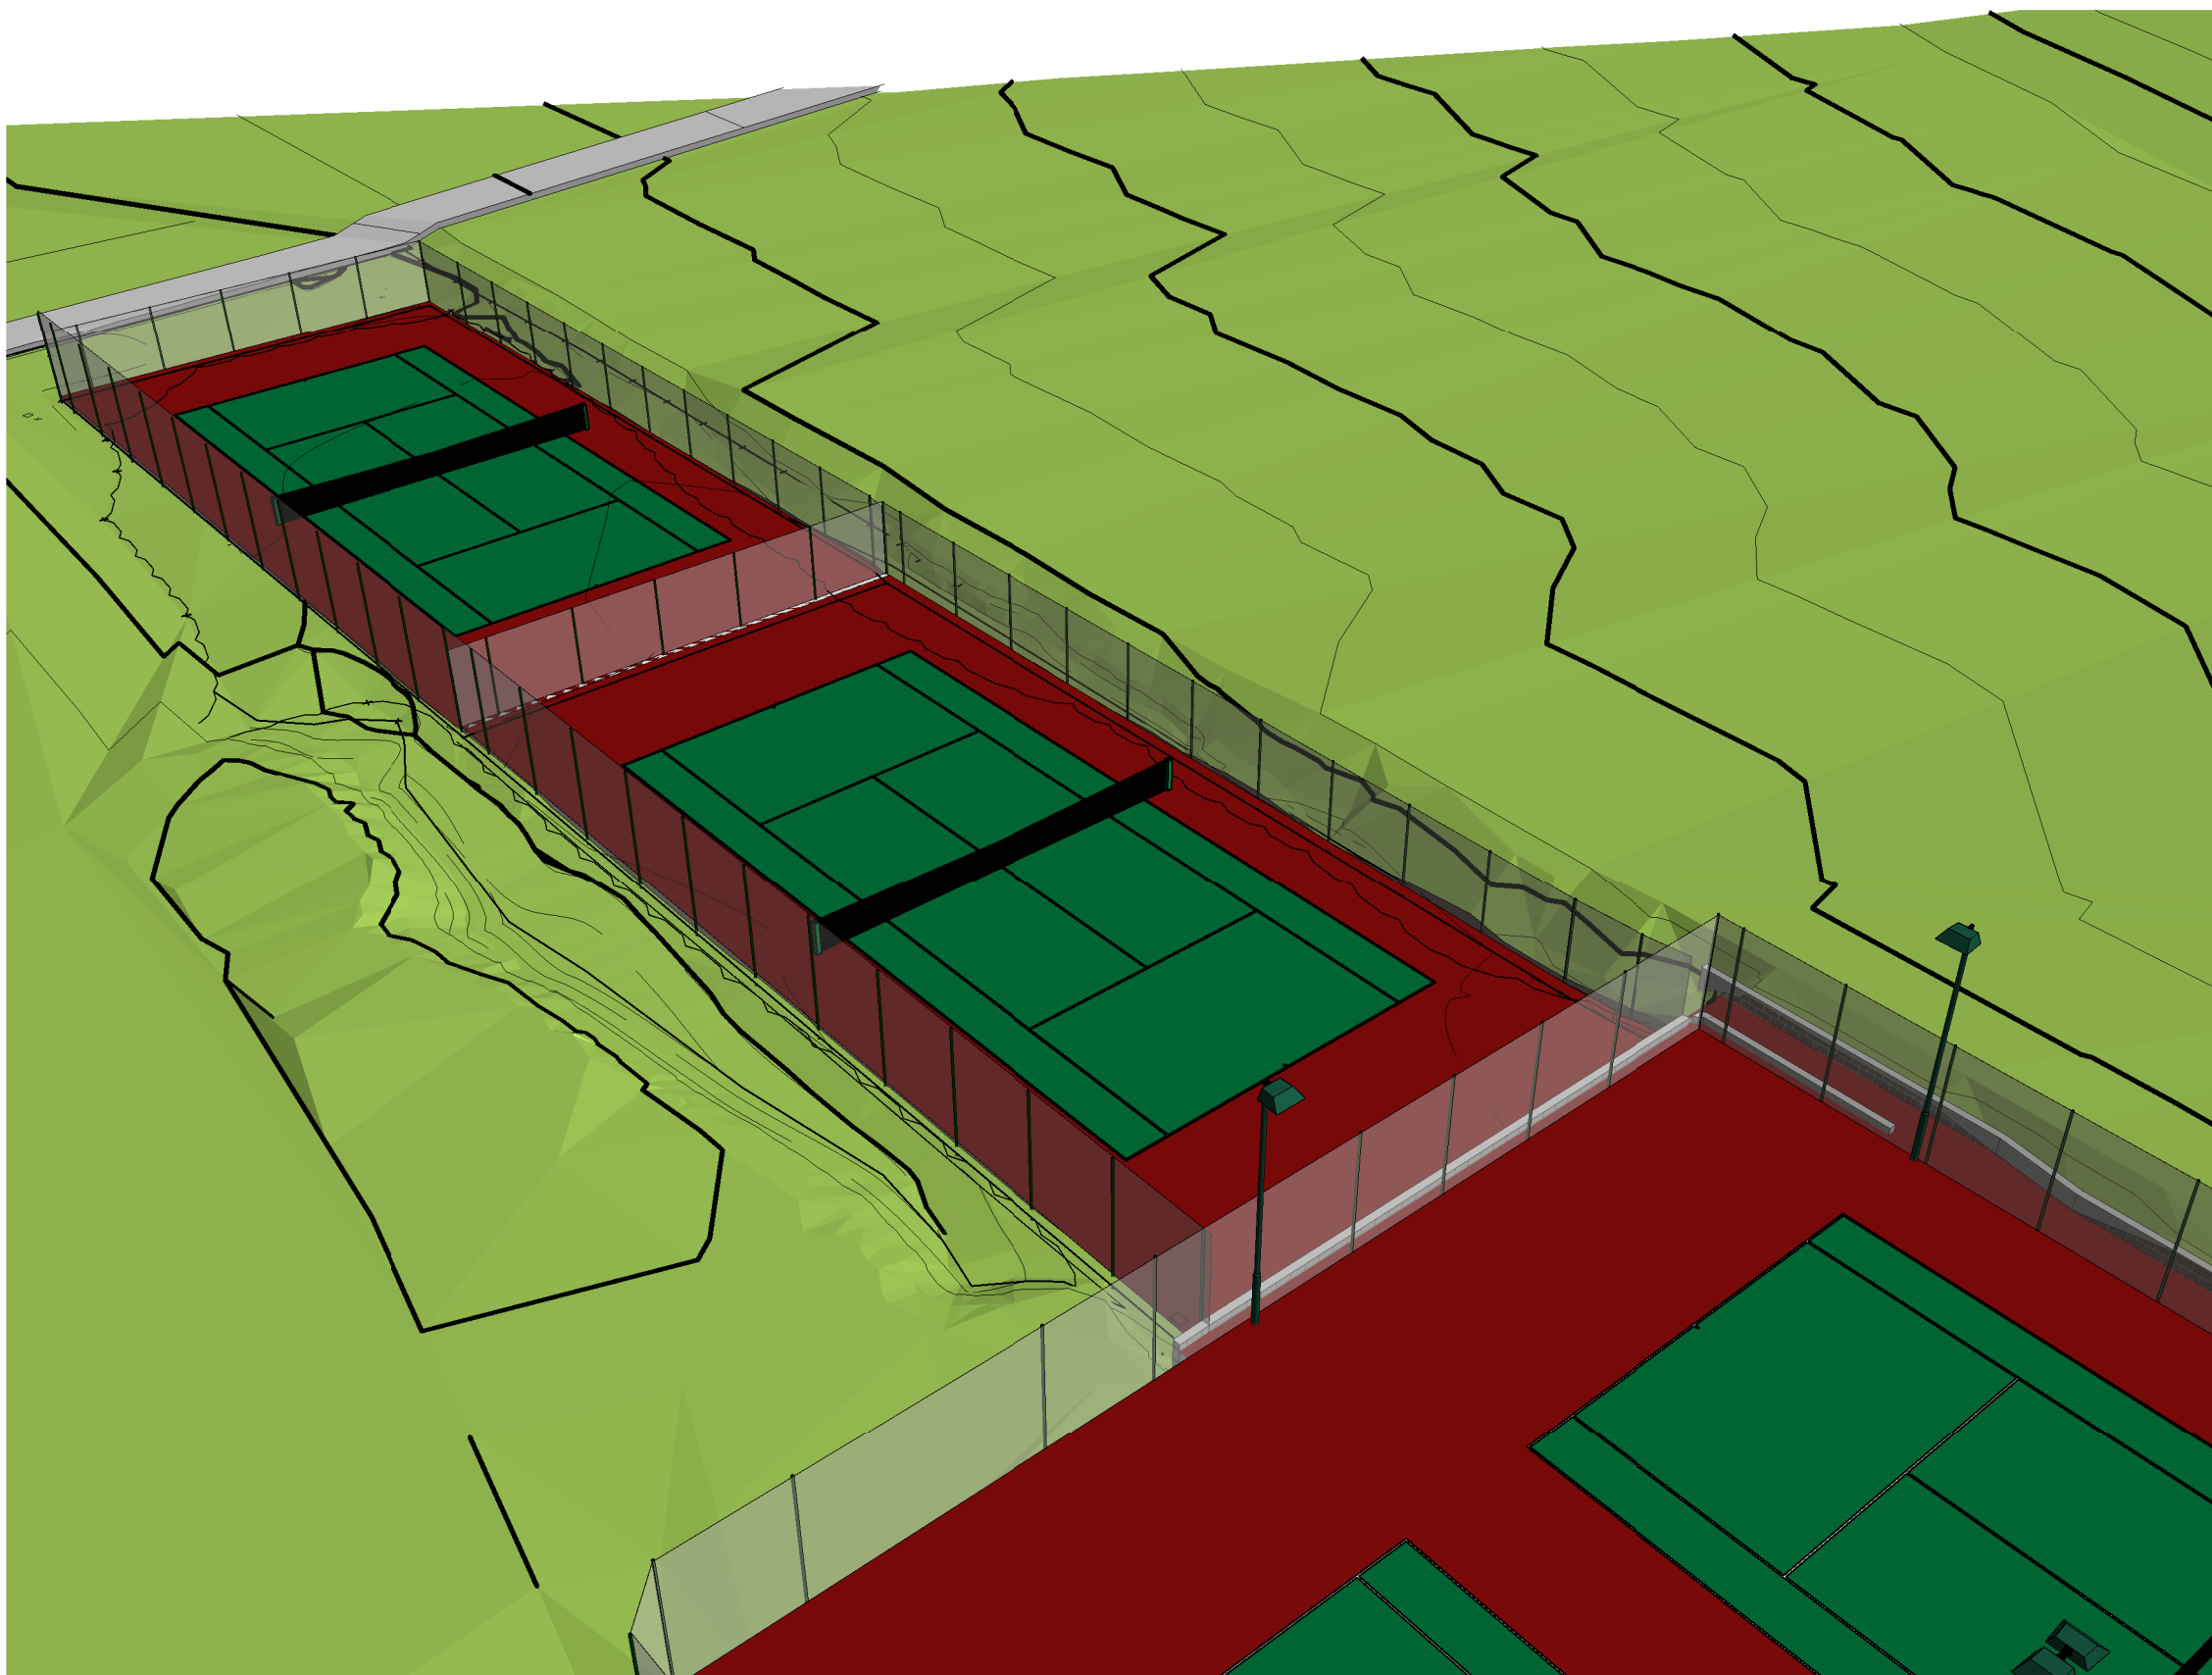

1 3D View 1 Proposed

Notes

This is an A3 Drawing Sheet.

Note : 3D Visualisations cannot be scaled on a linear basis.

Rev	Date	Description

SITE LOCATION

Wood Vale L.T.C.
11/13 Wood Vale
Muswell Hill
London. N10 3DJ.

PROJECT

Court Nr 5

CLIENT

Wood Vale Lawn Tennis Club

DRAWING TITLE

Proposed 3d View 1

S

f

P

d

SPORTSFACILITY
PLANNING&DESIGNLTD

39 Hemwood Road, Windsor, Berkshire, SL4 4YX
Telephone: (01753) 850123 Mob: 07770 366259
Email: office@sfpad.co.uk

CONSULTANCY SERVICES

DRAWN BY		CHECKED BY
L.West		S.F.P.D.
SCALE	DATE	REVISION NO.
	02.02.2023	

DRAWING NUMBER

2023 CAS 058 022