
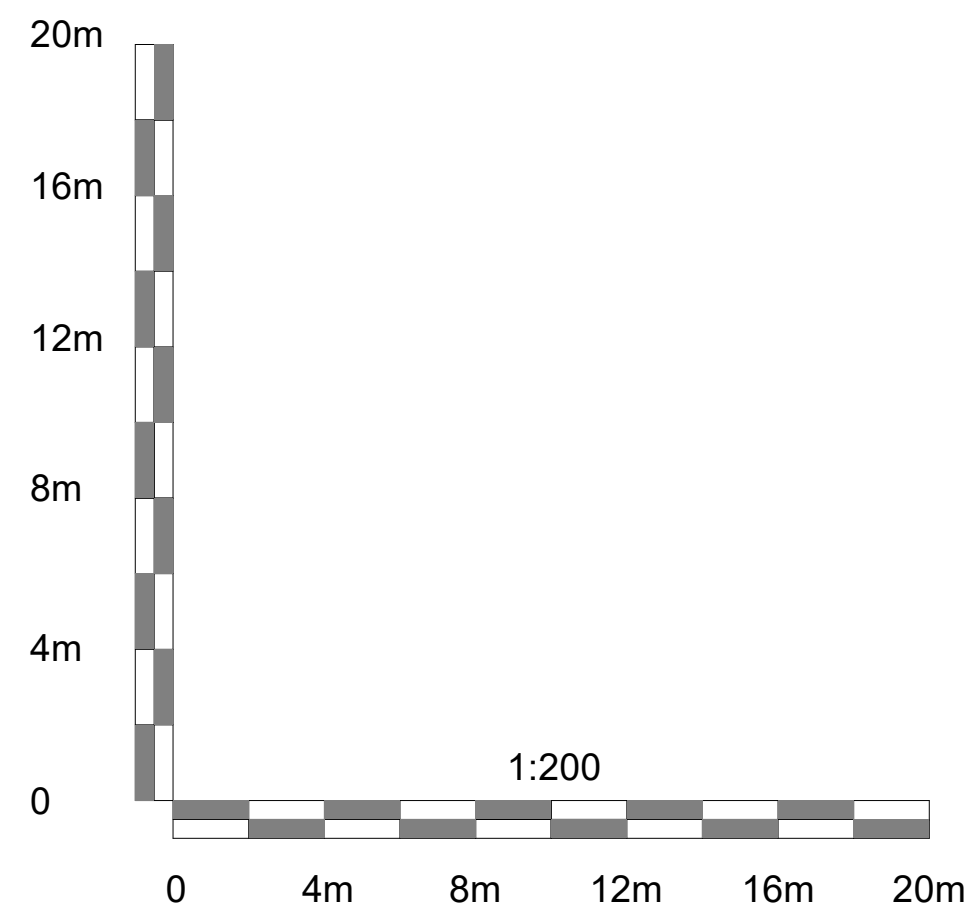
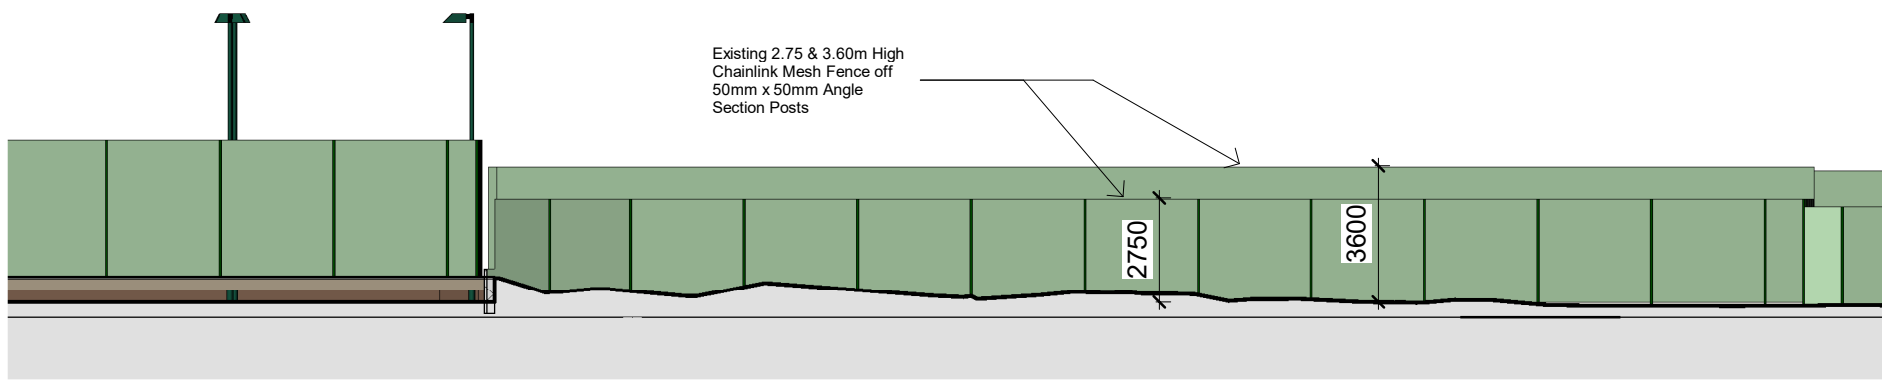
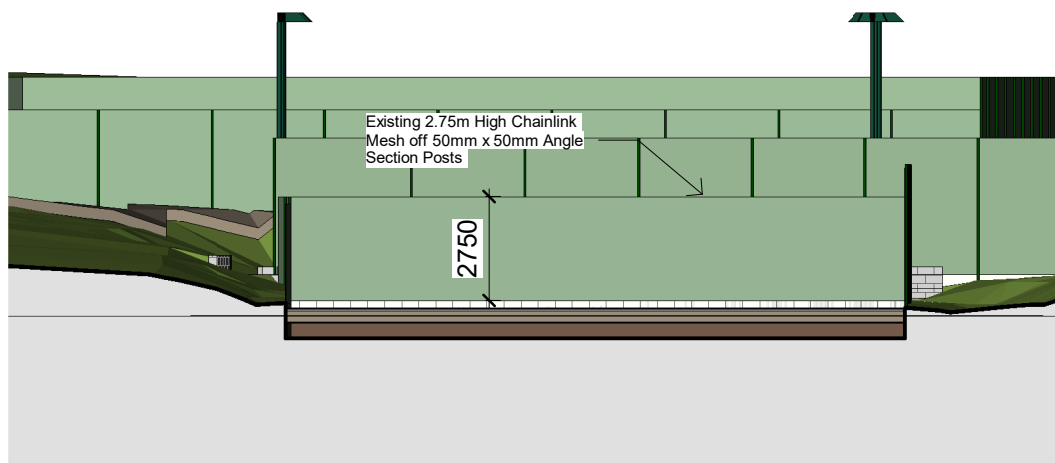


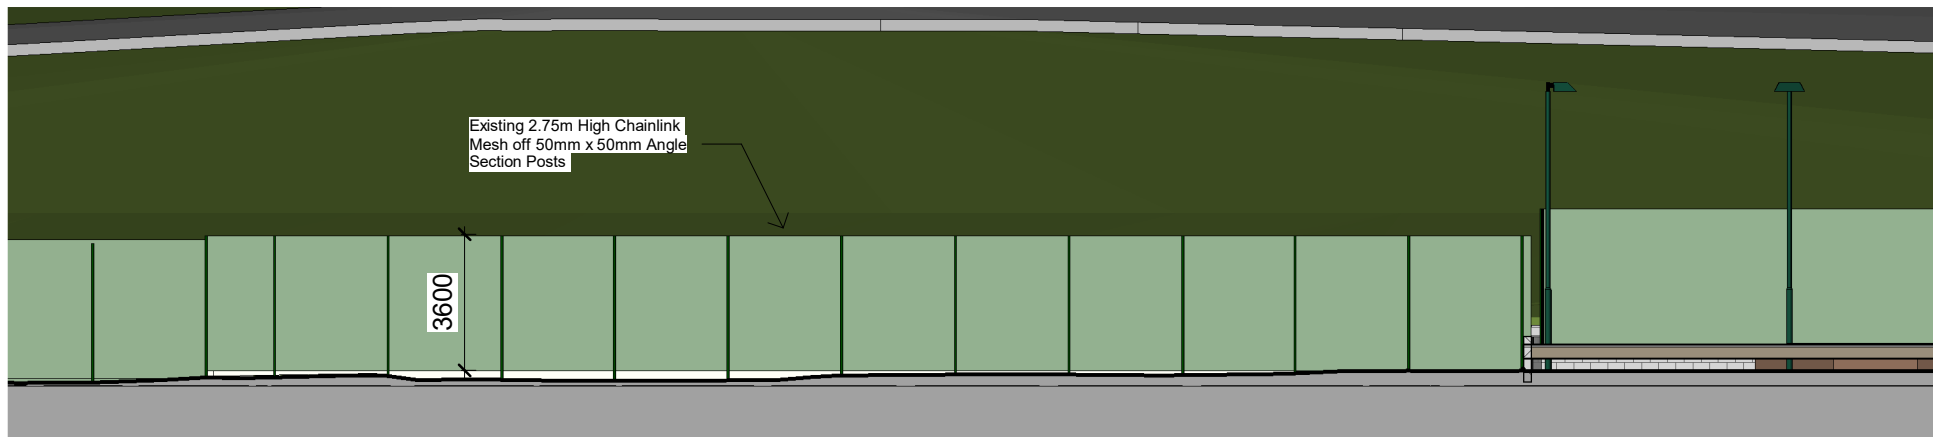

Notes
This is an A1 Drawing at a scale of
1 : 200

Rev	Date	Description

SITE LOCATION
Wood Vale L.T.C.
11/13 Wood Vale
Muswell Hill
London. N10 3DJ.

PROJECT
Court Nr 5

CLIENT
Wood Vale Lawn Tennis Club

DRAWING TITLE
Existing Elevations

S f P d **SPORTSFACILITY**
PLANNING&DESIGNLTD

39 Hemwood Road, Windsor, Berkshire, SL4 4YX
Telephone: (01753) 850123 Mob: 07770 366299
Email: office@sfpd.co.uk

CONSULTANCY SERVICES

DRAWN BY L.West	CHECKED BY S.F.P.D.
SCALE 1 : 200	DATE 02.02.2023
DRAWING NUMBER 2023 CAS 058 014	REVISION NO.