

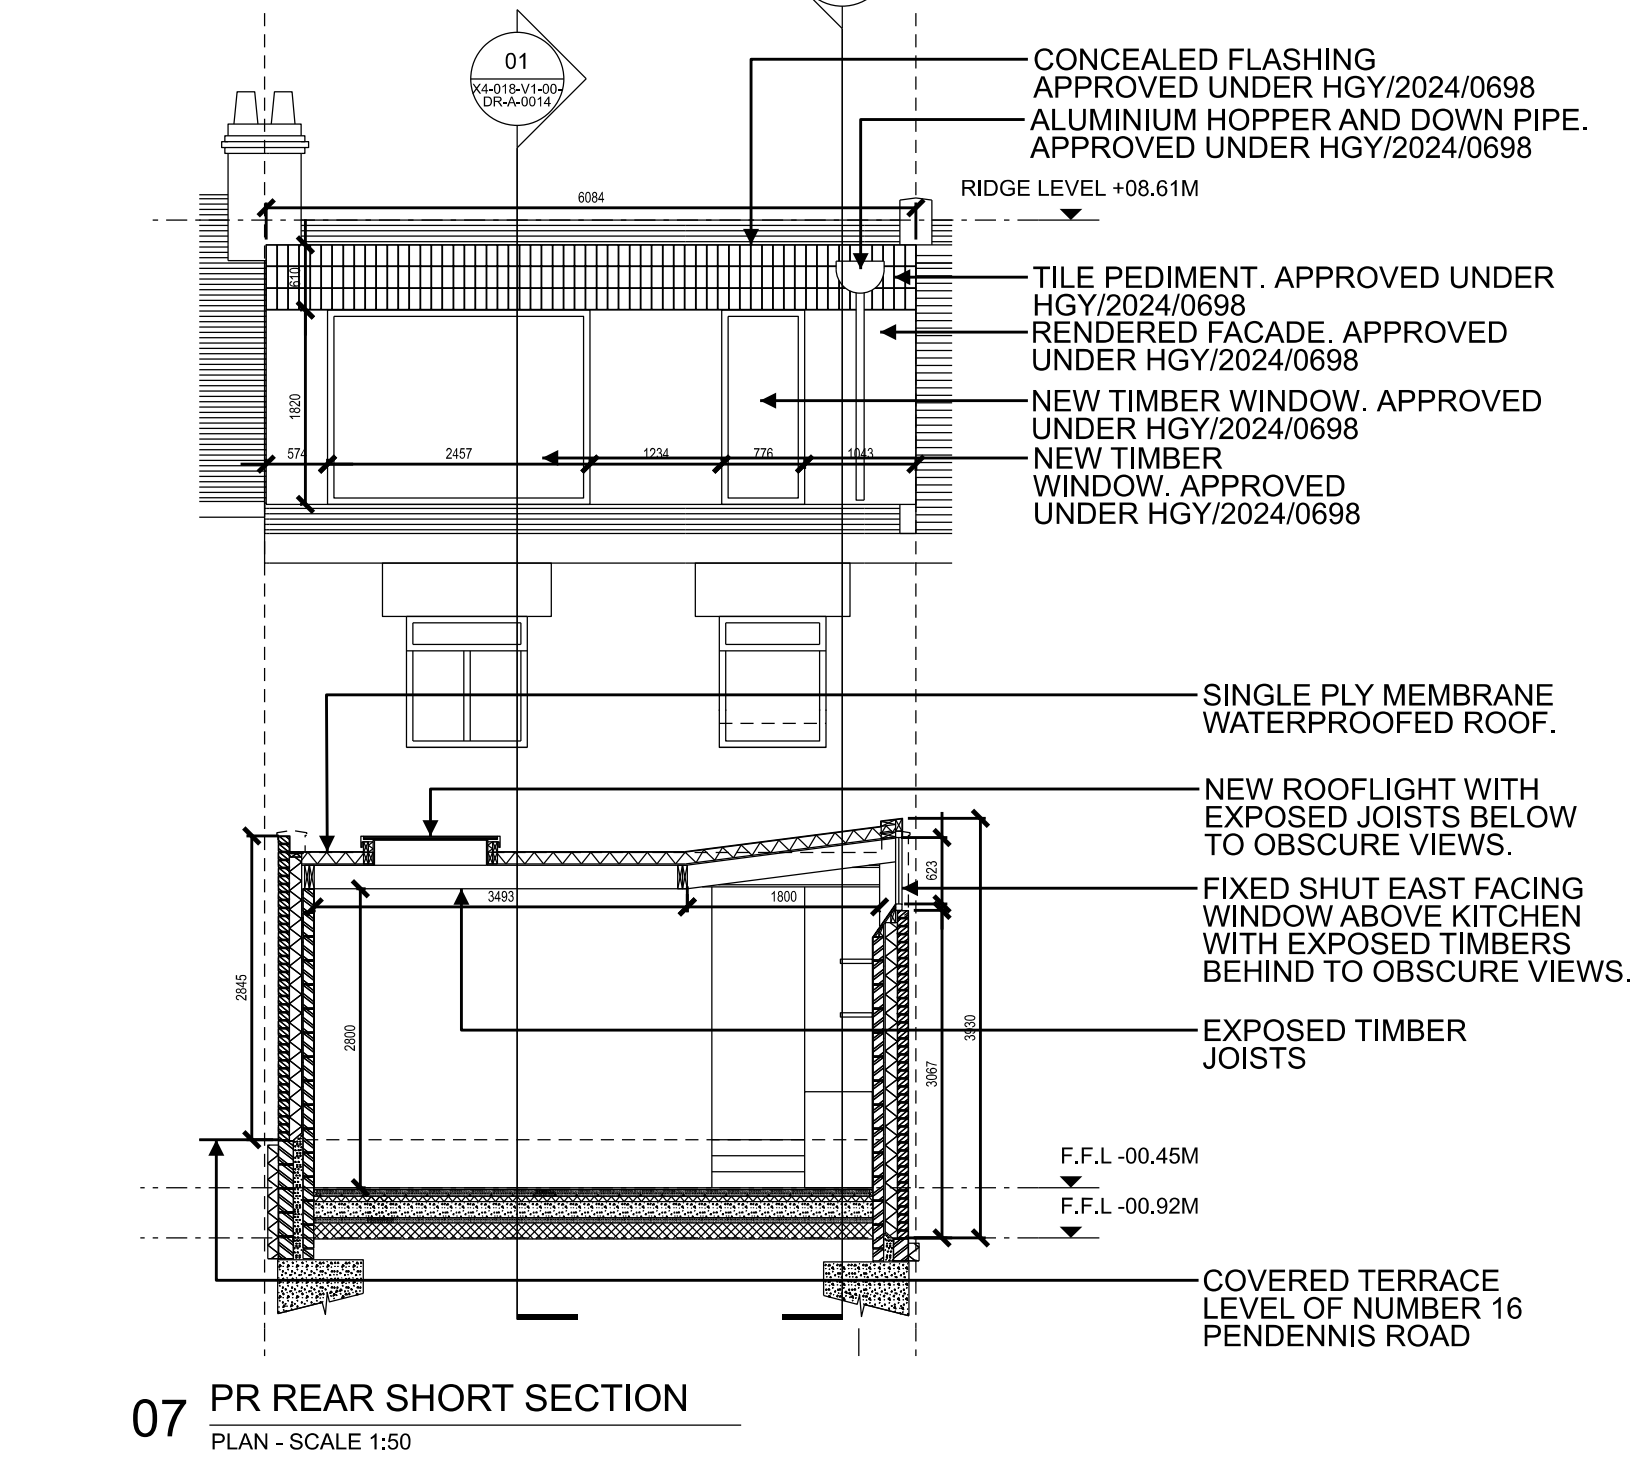
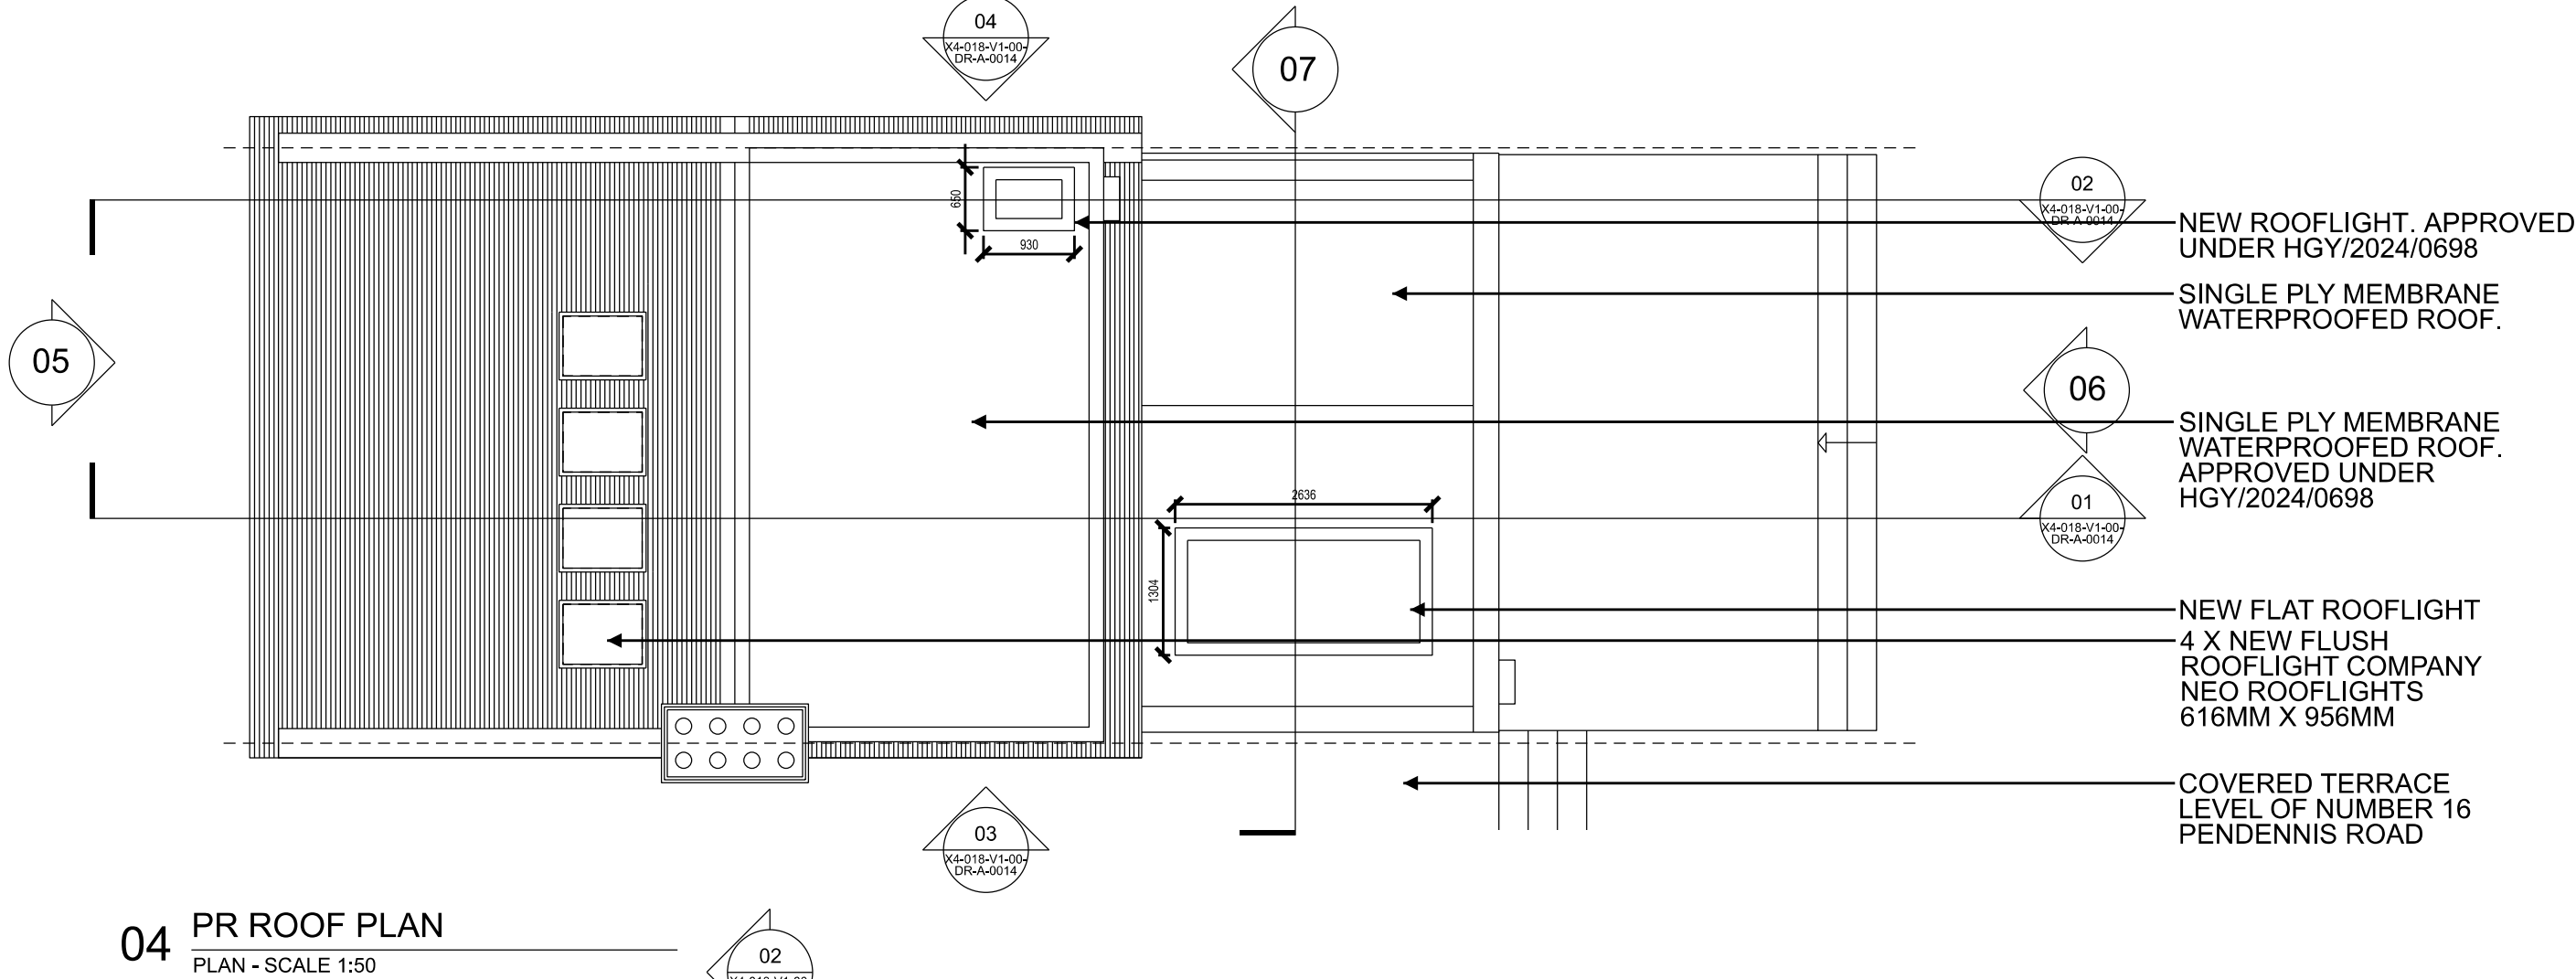
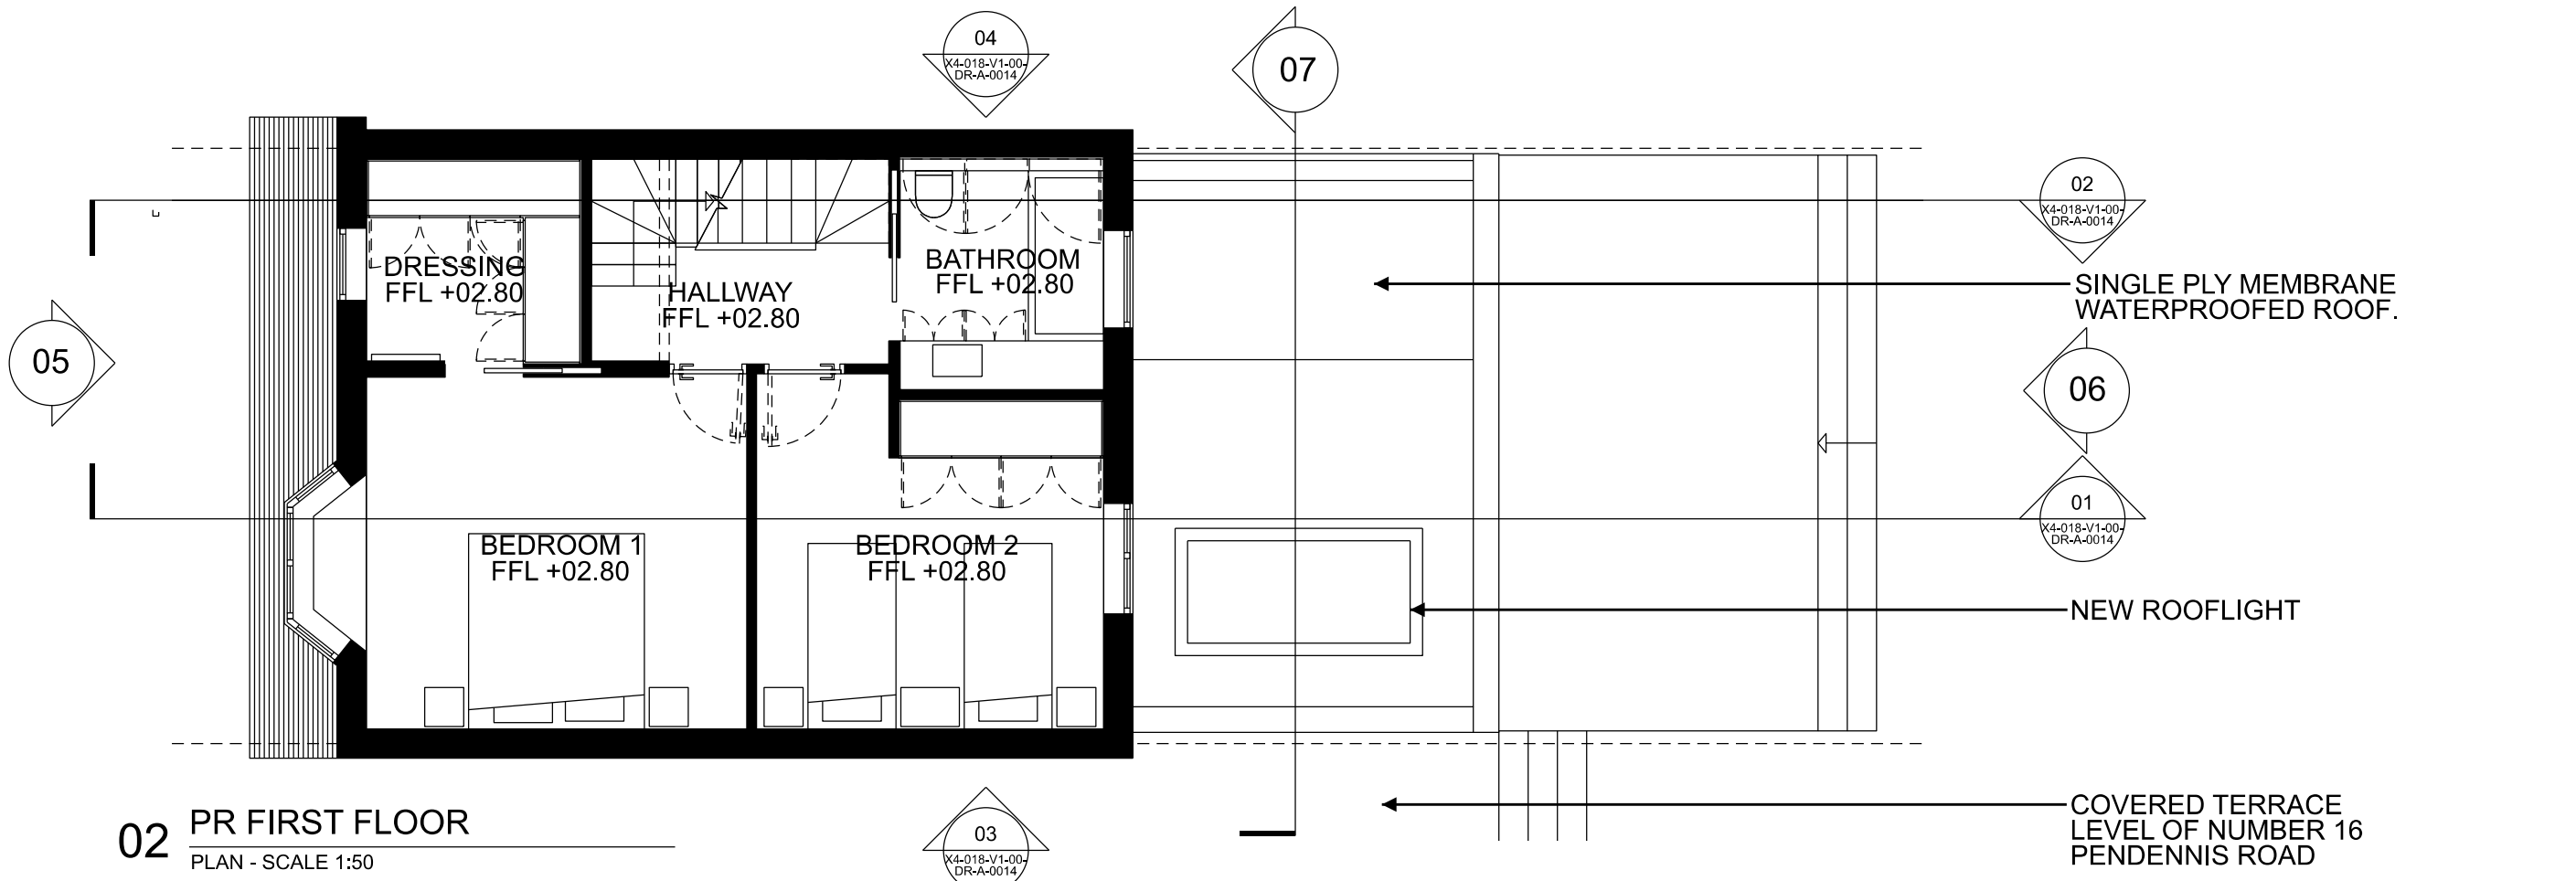
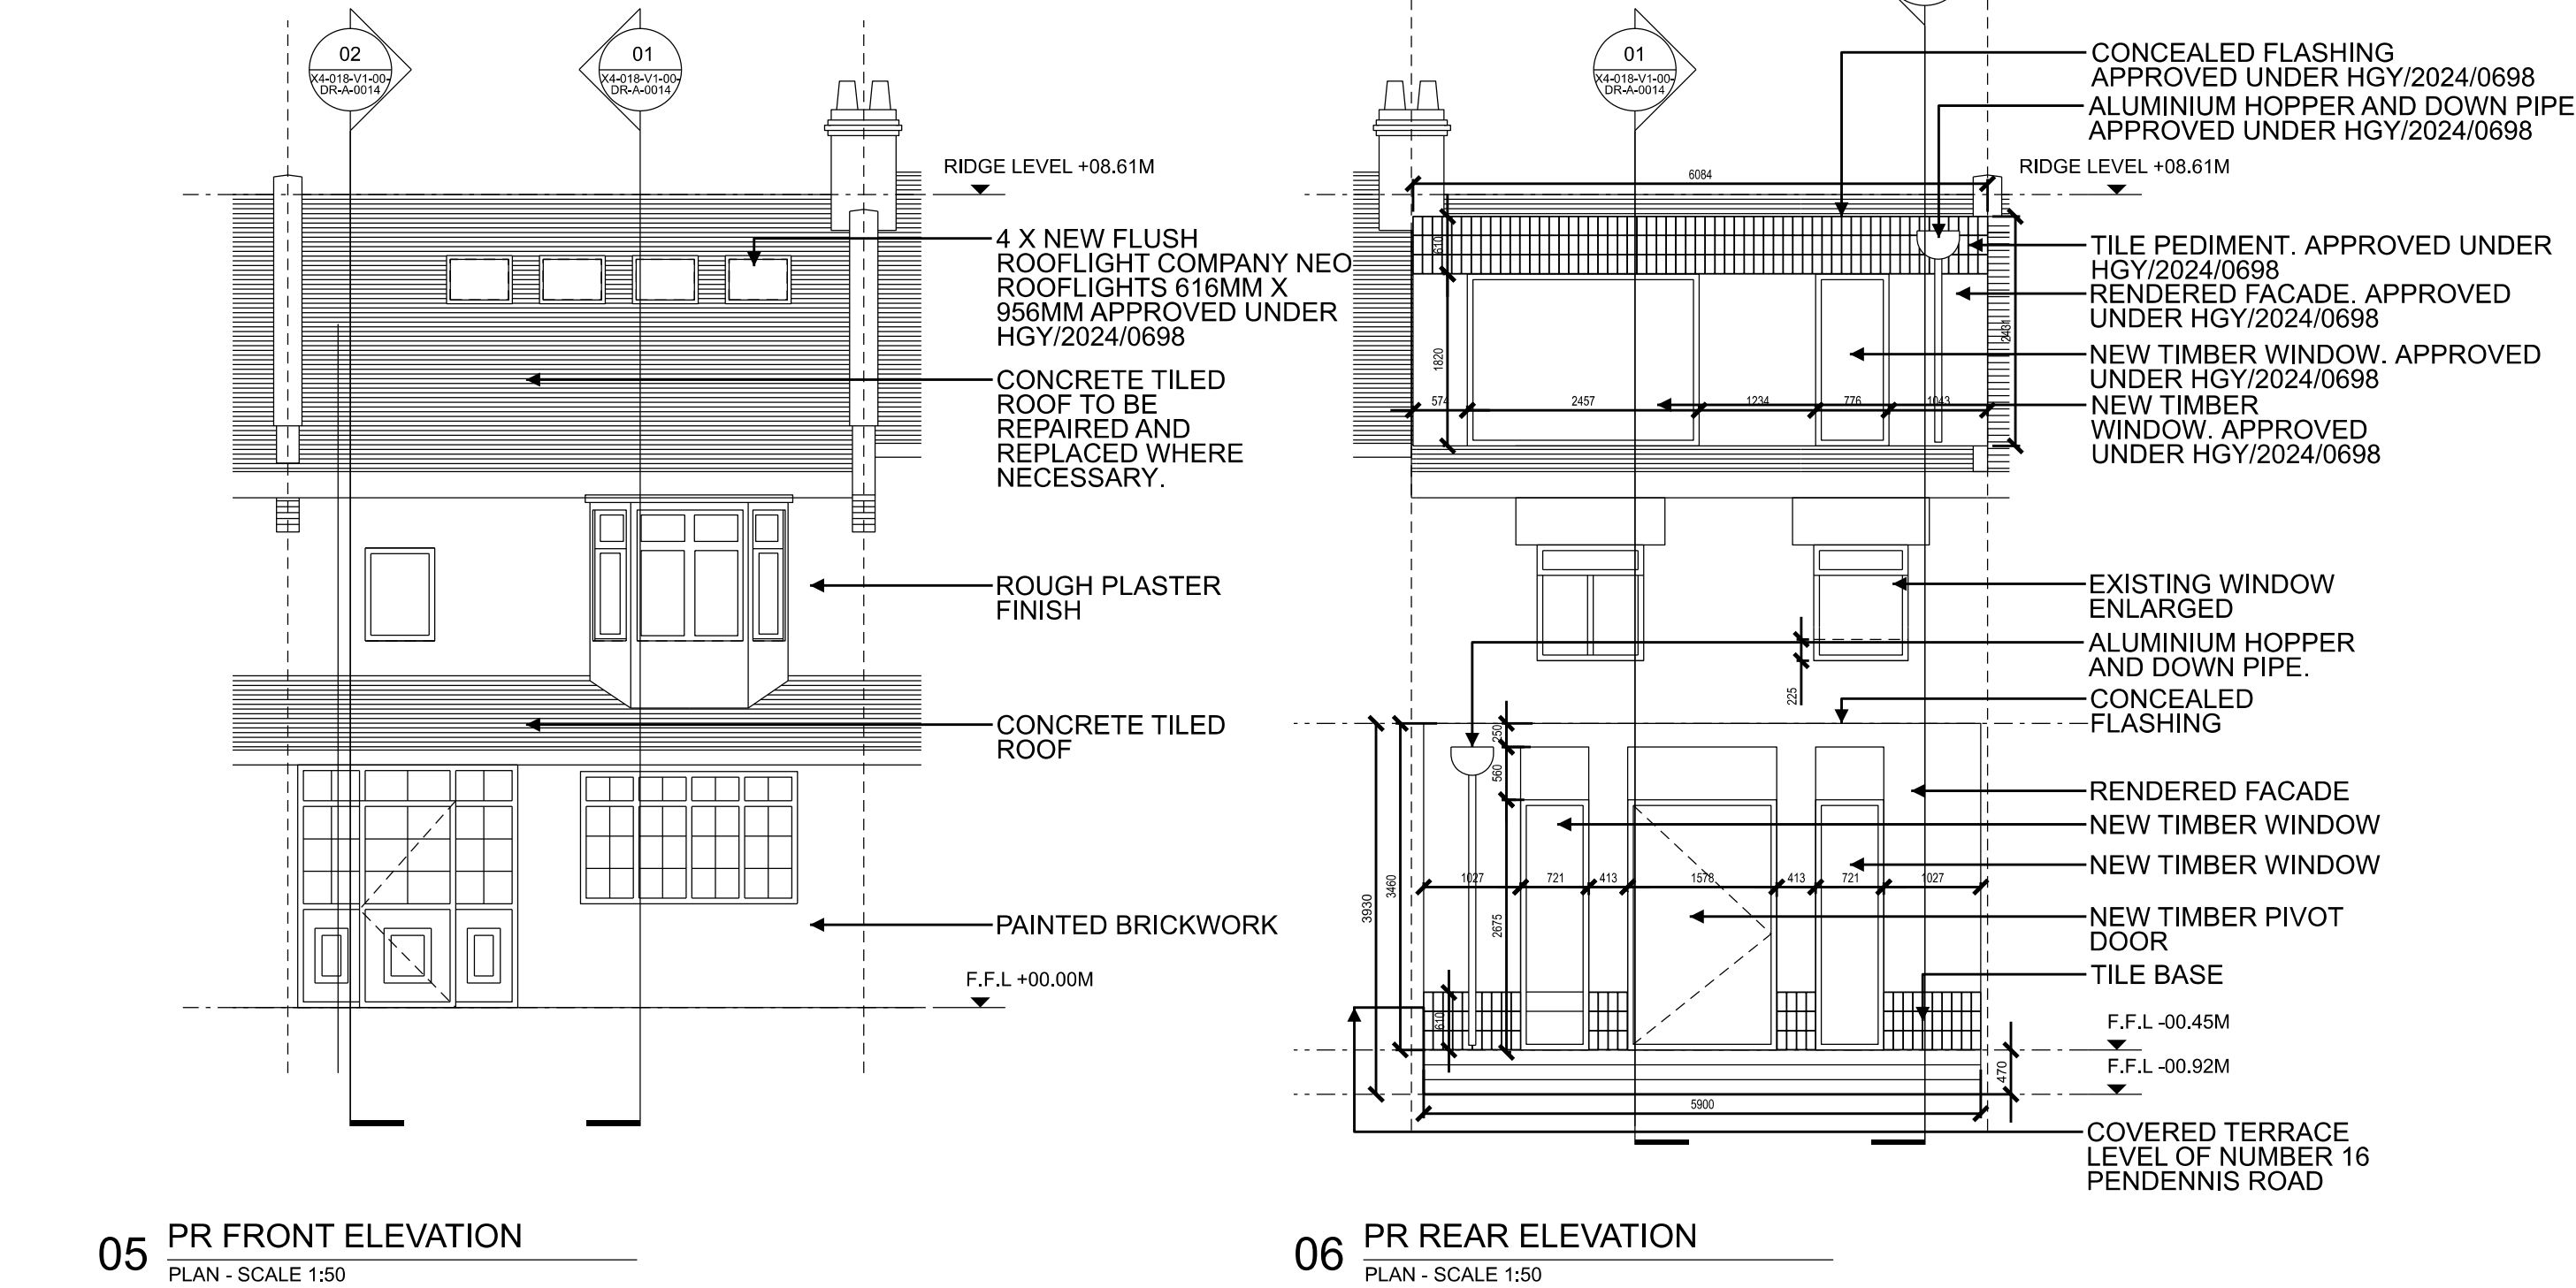
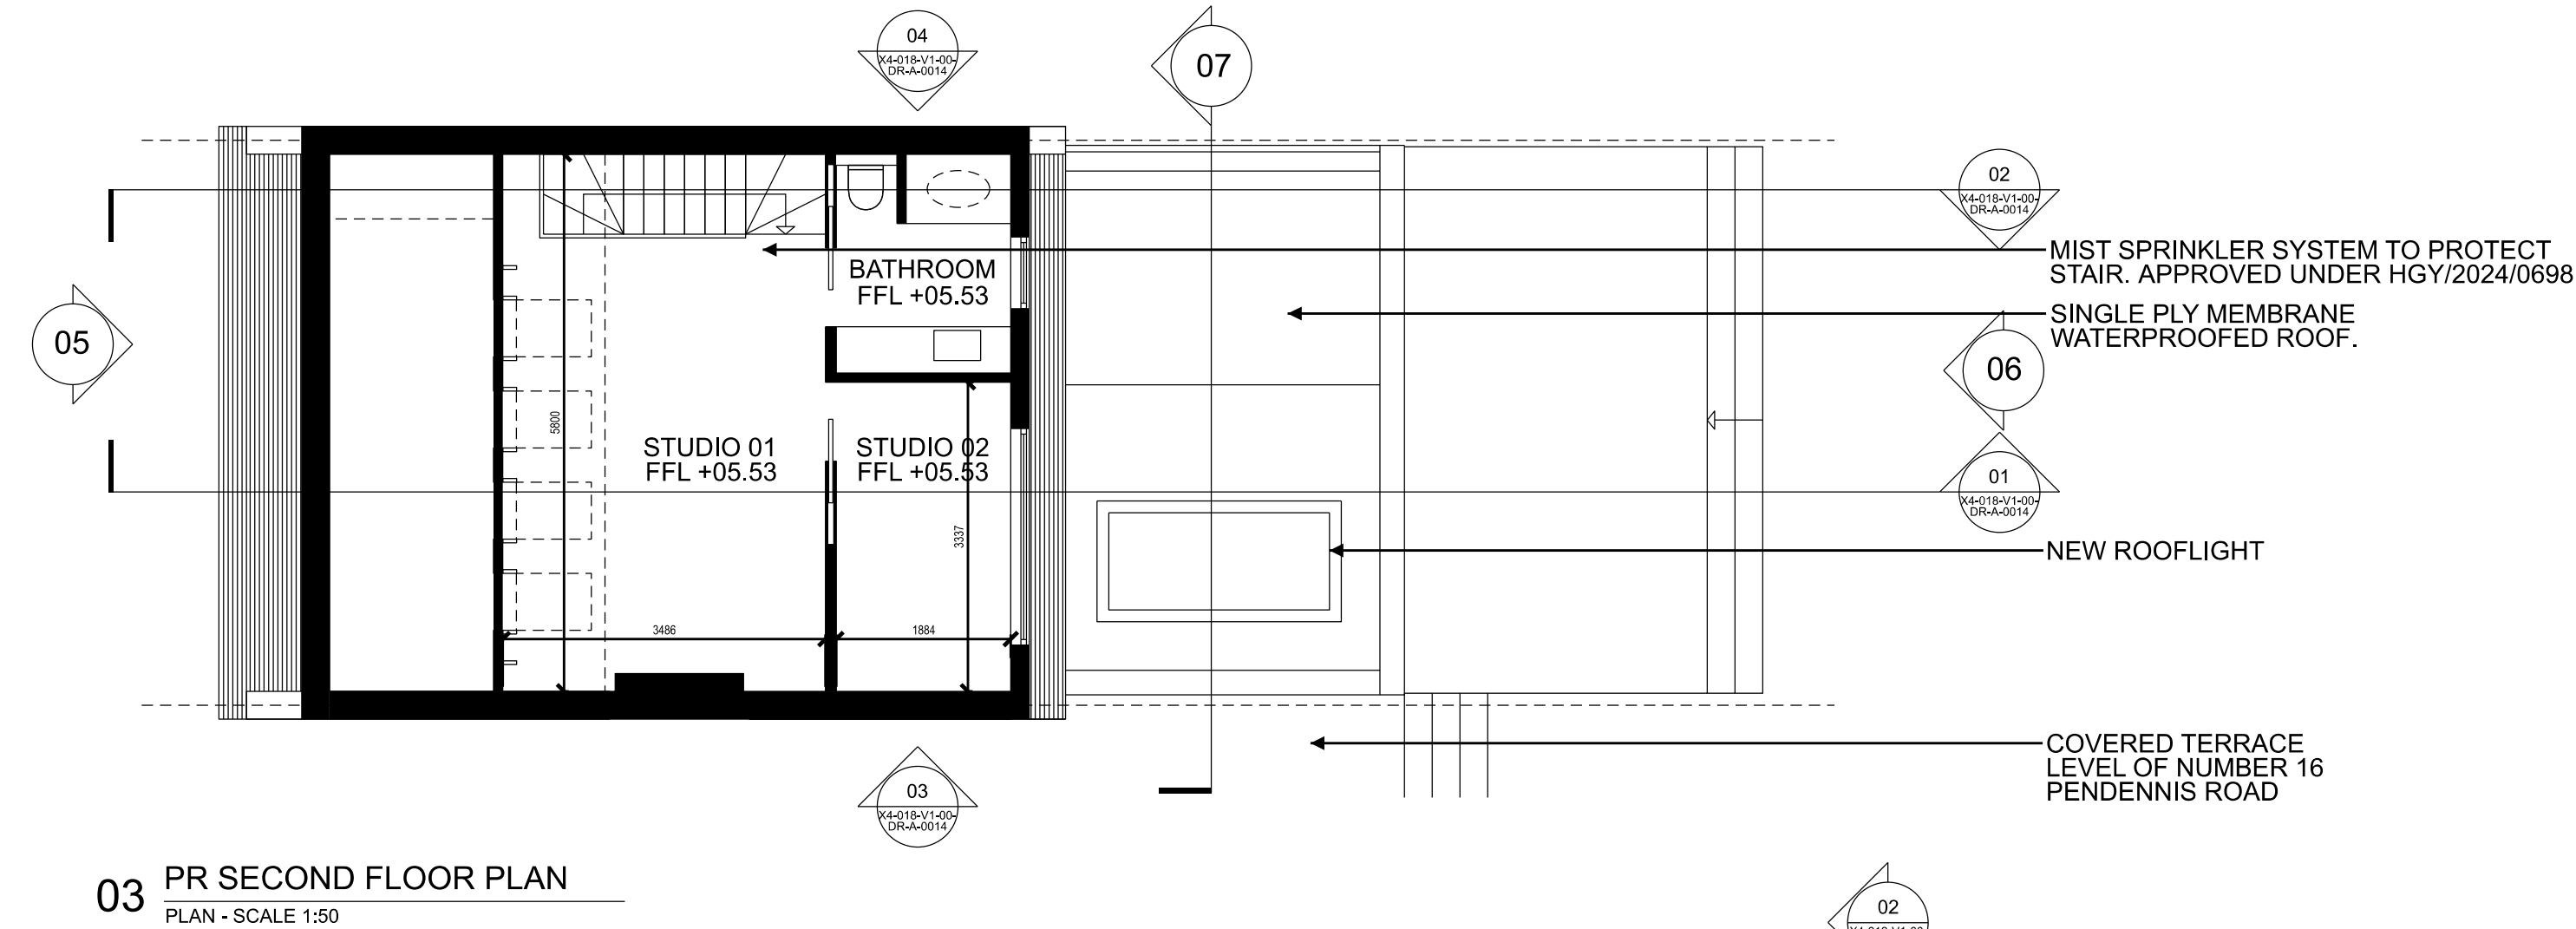


NOTE:
DORMER AND FRONT ROOFLIGHTS APPROVED UNDER HGY/2024/0698
EXISTING LOW QUALITY PVC WINDOWS AND FRONT DOOR TO BE REPLACED WITH HIGH QUALITY TIMBER WINDOWS.
EXISTING CONCRETE TILED ROOF TO BE REPLACED WITH CLAY PLAIN TILE IN KEEPING WITH THE REST OF THE STREET.

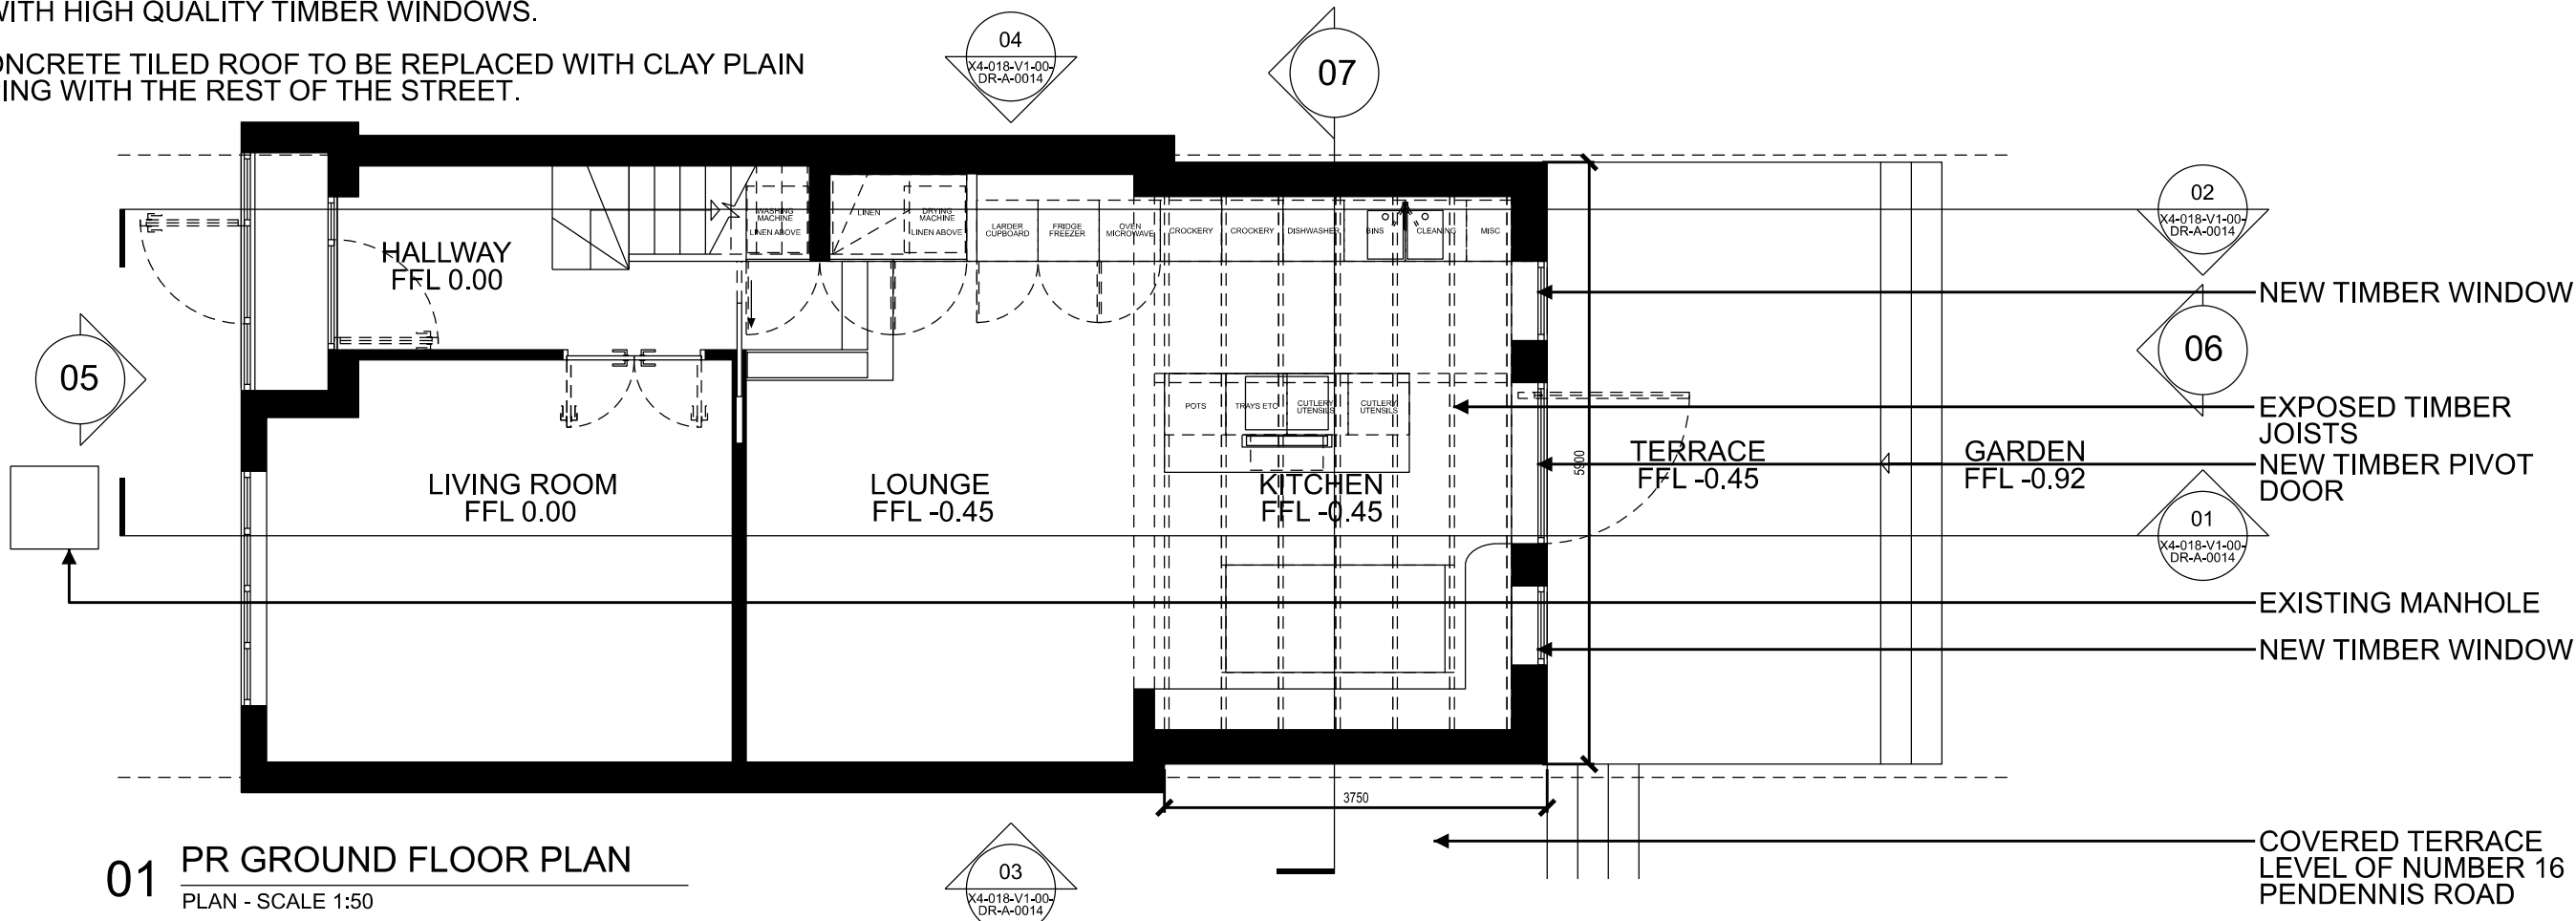

Rev	Date	Description	By

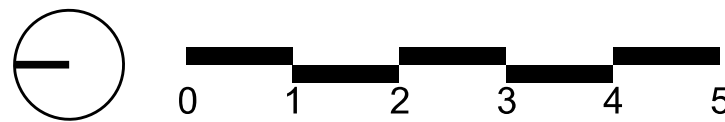

ARCHIVE FOR SPACE

5 Queen Square,
Level 1
London
WC1N 3AR

+44 (0) 7792373430

Project: 14 Pendennis Road

Title: Proposed Plans and Elevations

Scale @A1:50
Scale @A3:100

Drawing and CAD File Number: X4-018-V1-00-DR-A-0013 /
Rev: /