

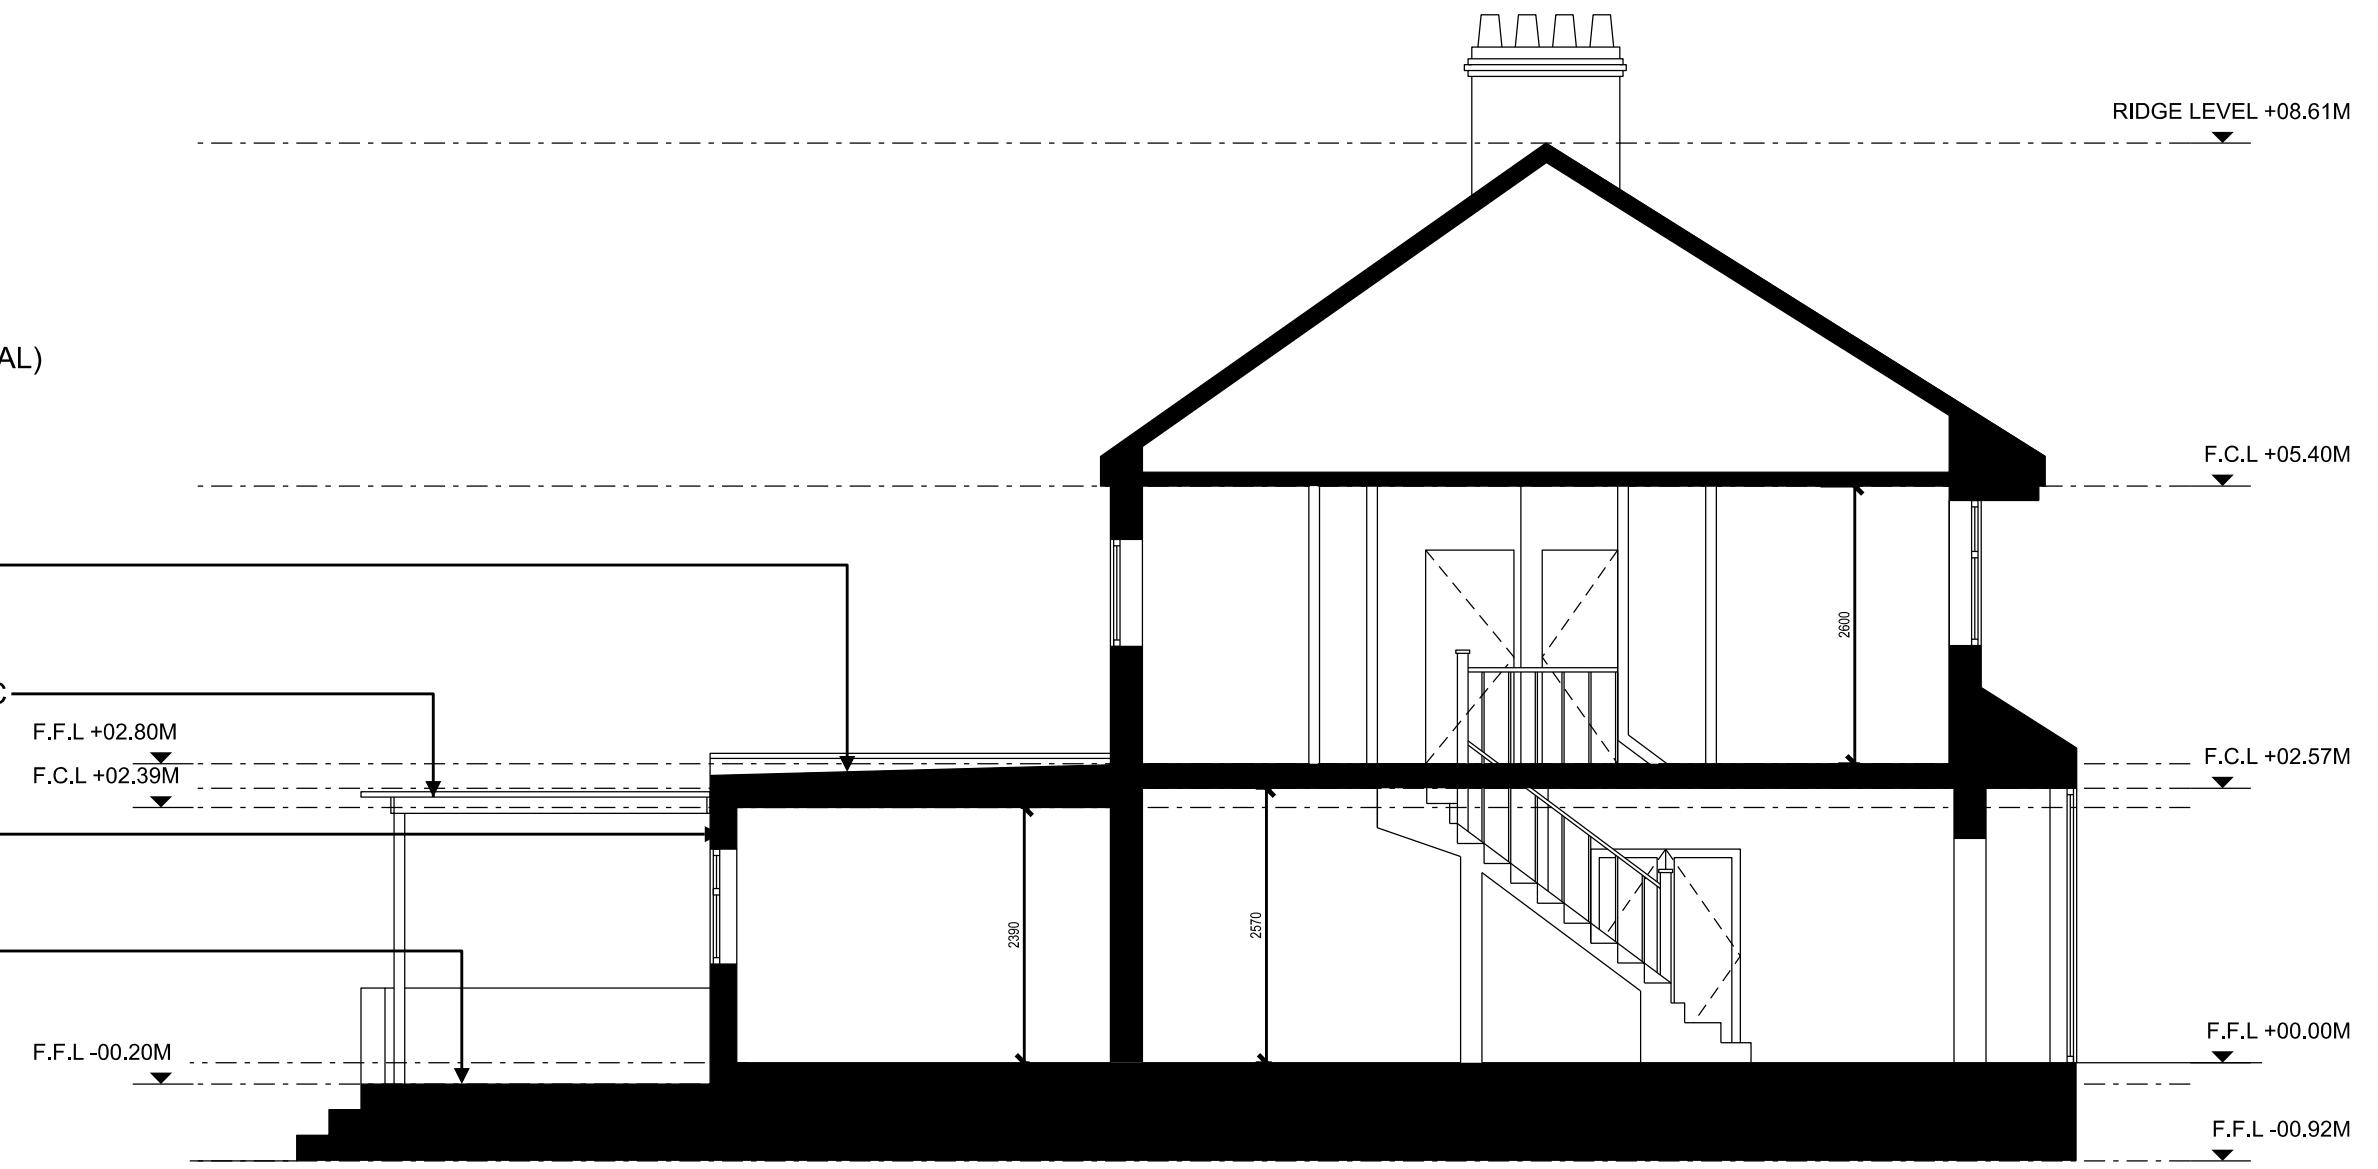
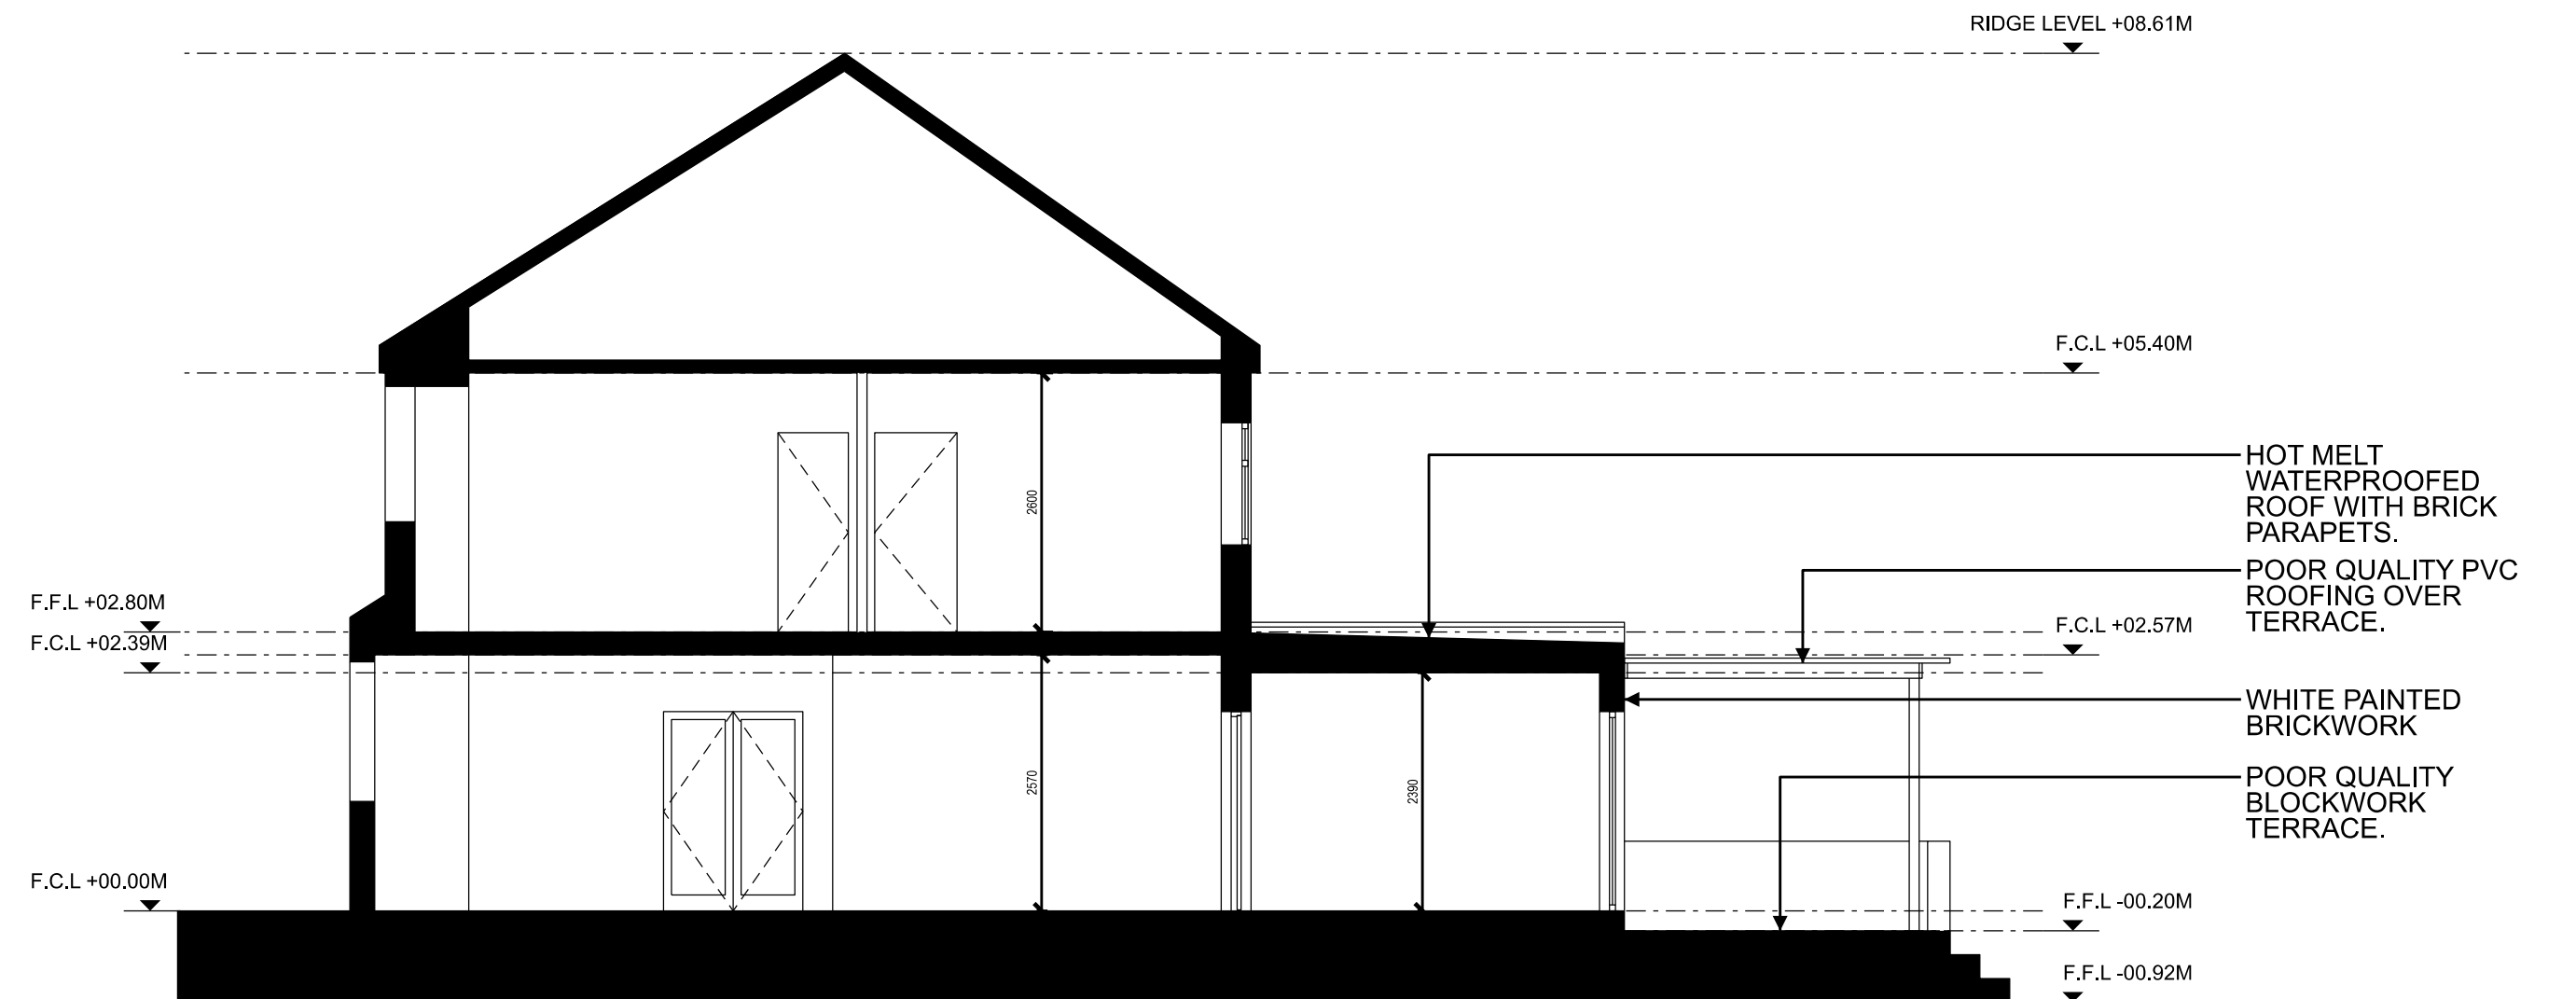
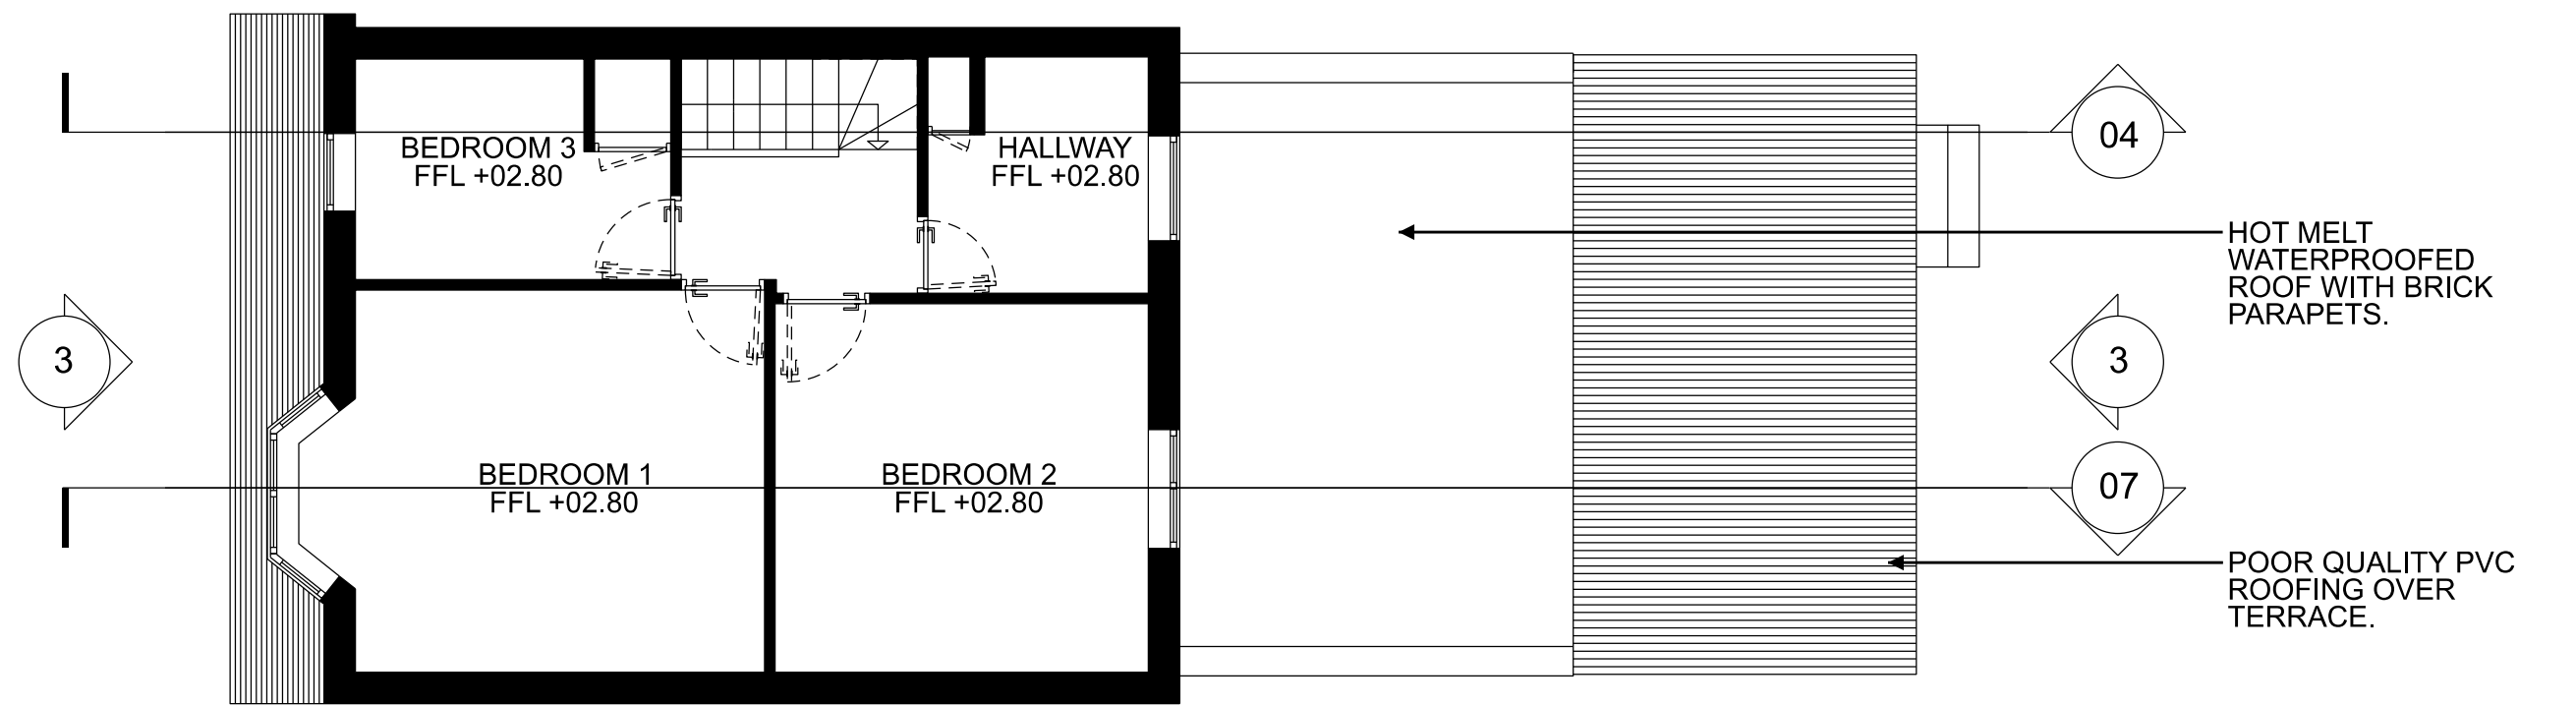
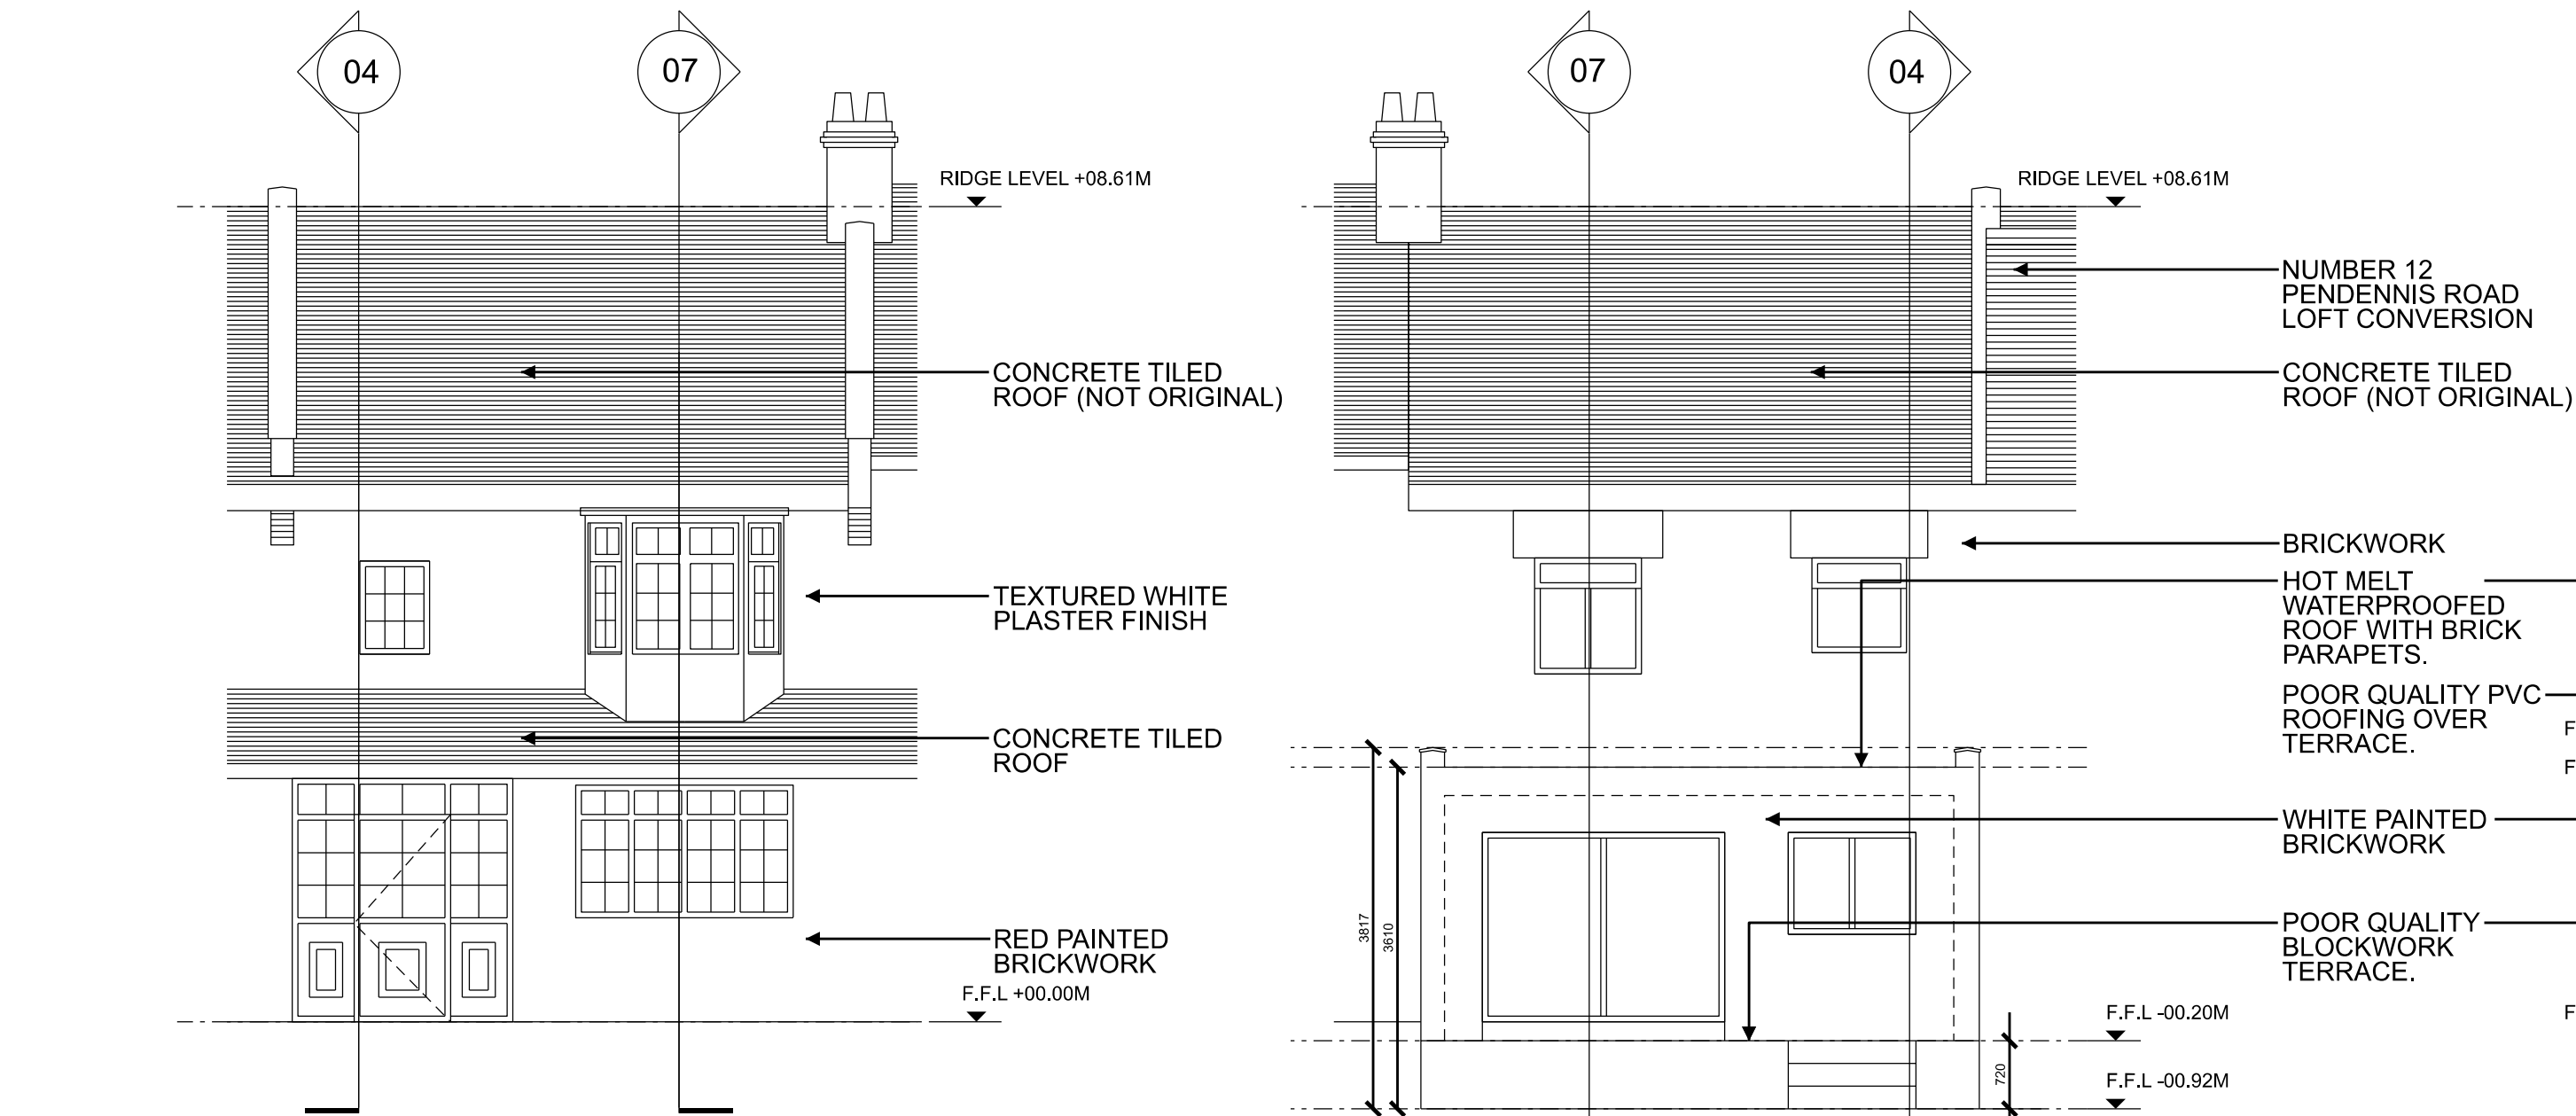


NOTE:
THERE WILL BE AN ADDITION OF A DORMER AND FRONT ROOFLIGHTS
APPROVED UNDER HG/2024/0698. SEE PROPOSED DRAWINGS.

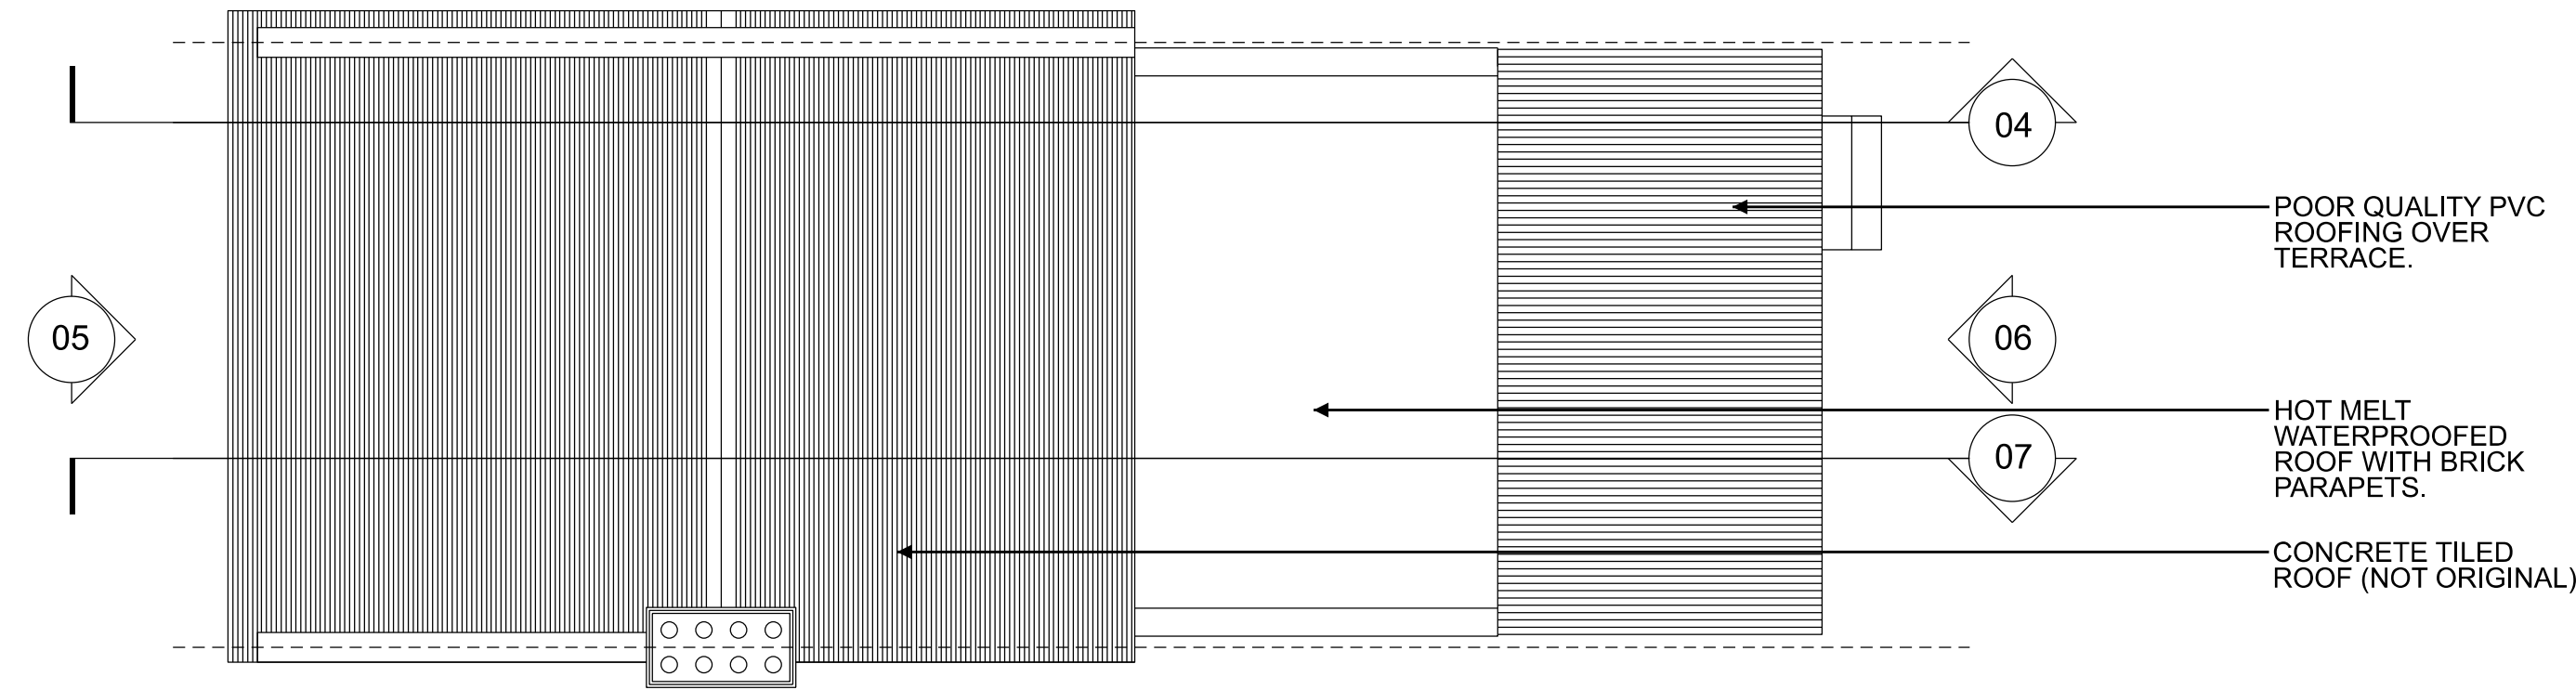

Rev	Date	Description	By

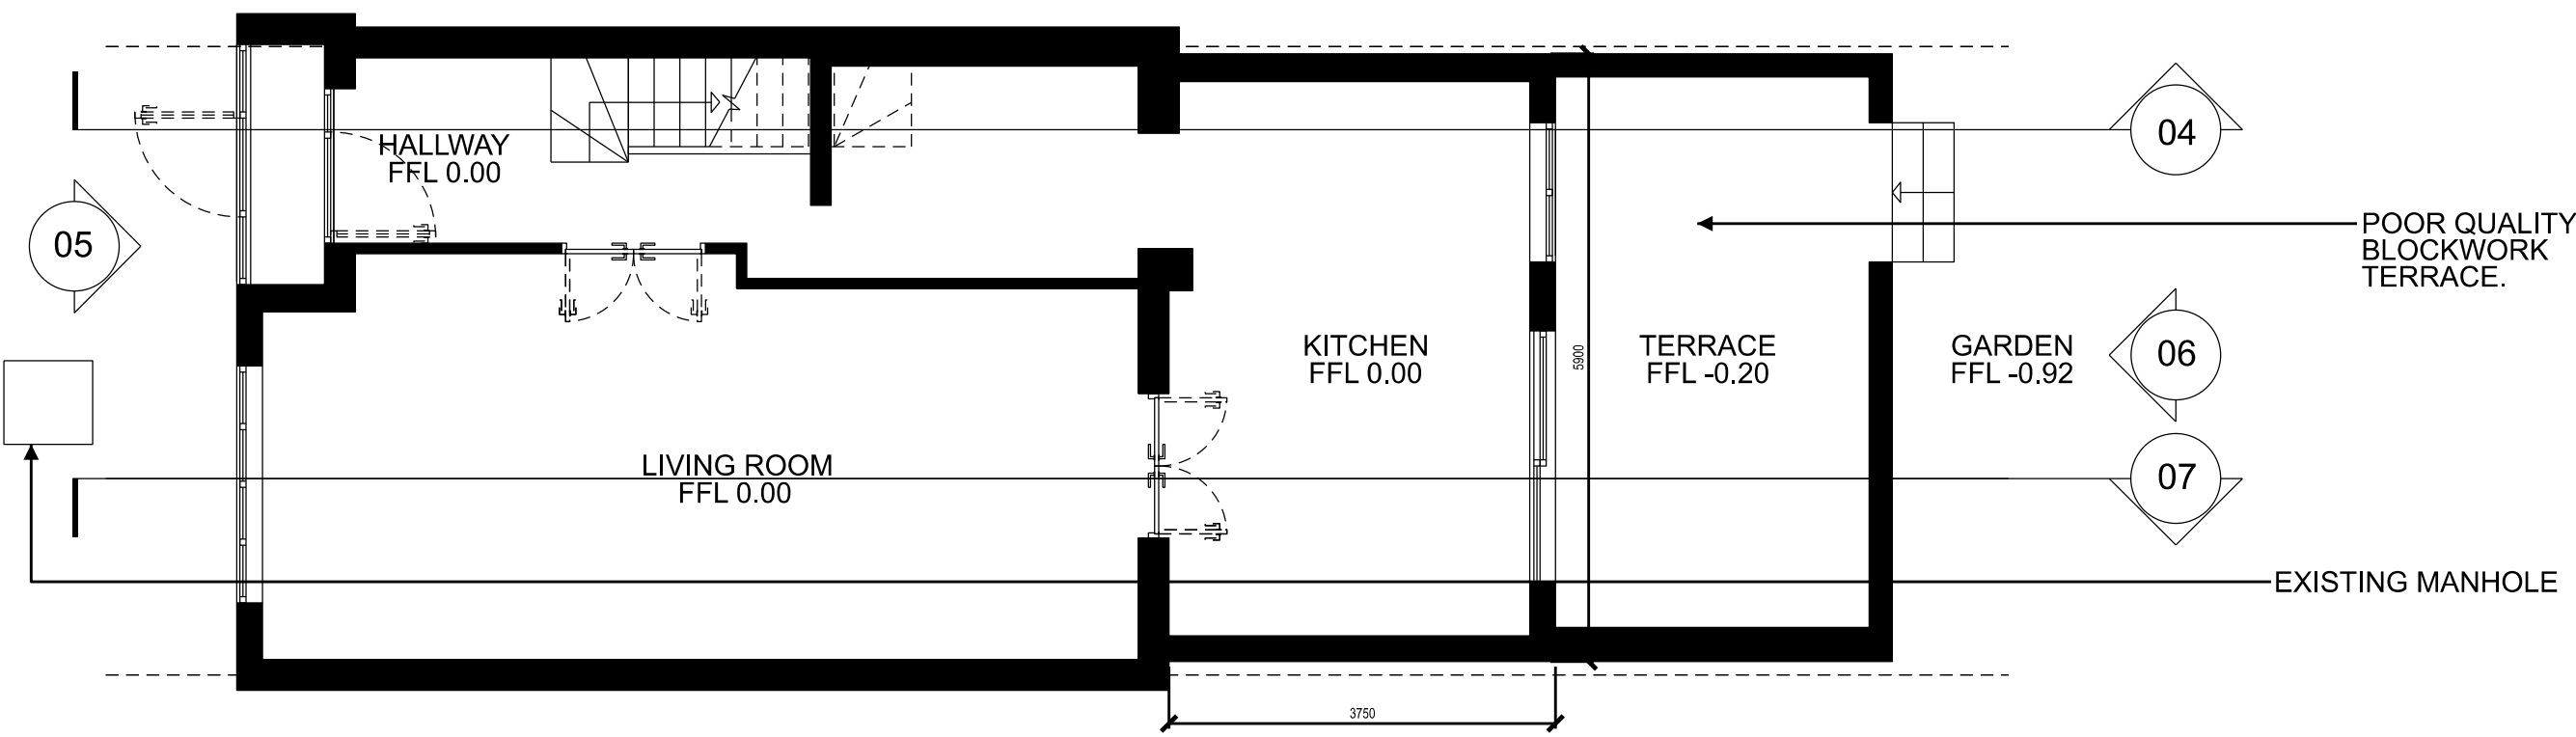

ARCHIVE FOR SPACE

5 Queen Square,
Level 1
London
WC1N 3AR

+44 (0) 7792373430

Project: 14 Pendennis Road

Title: Existing Plans and Elevations

Scale @A1:50
Scale @A3:100

Drawing and CAD File Number: X4-018-V1-00-DR-A-0012 /
Rev: /

© archiveforspace