




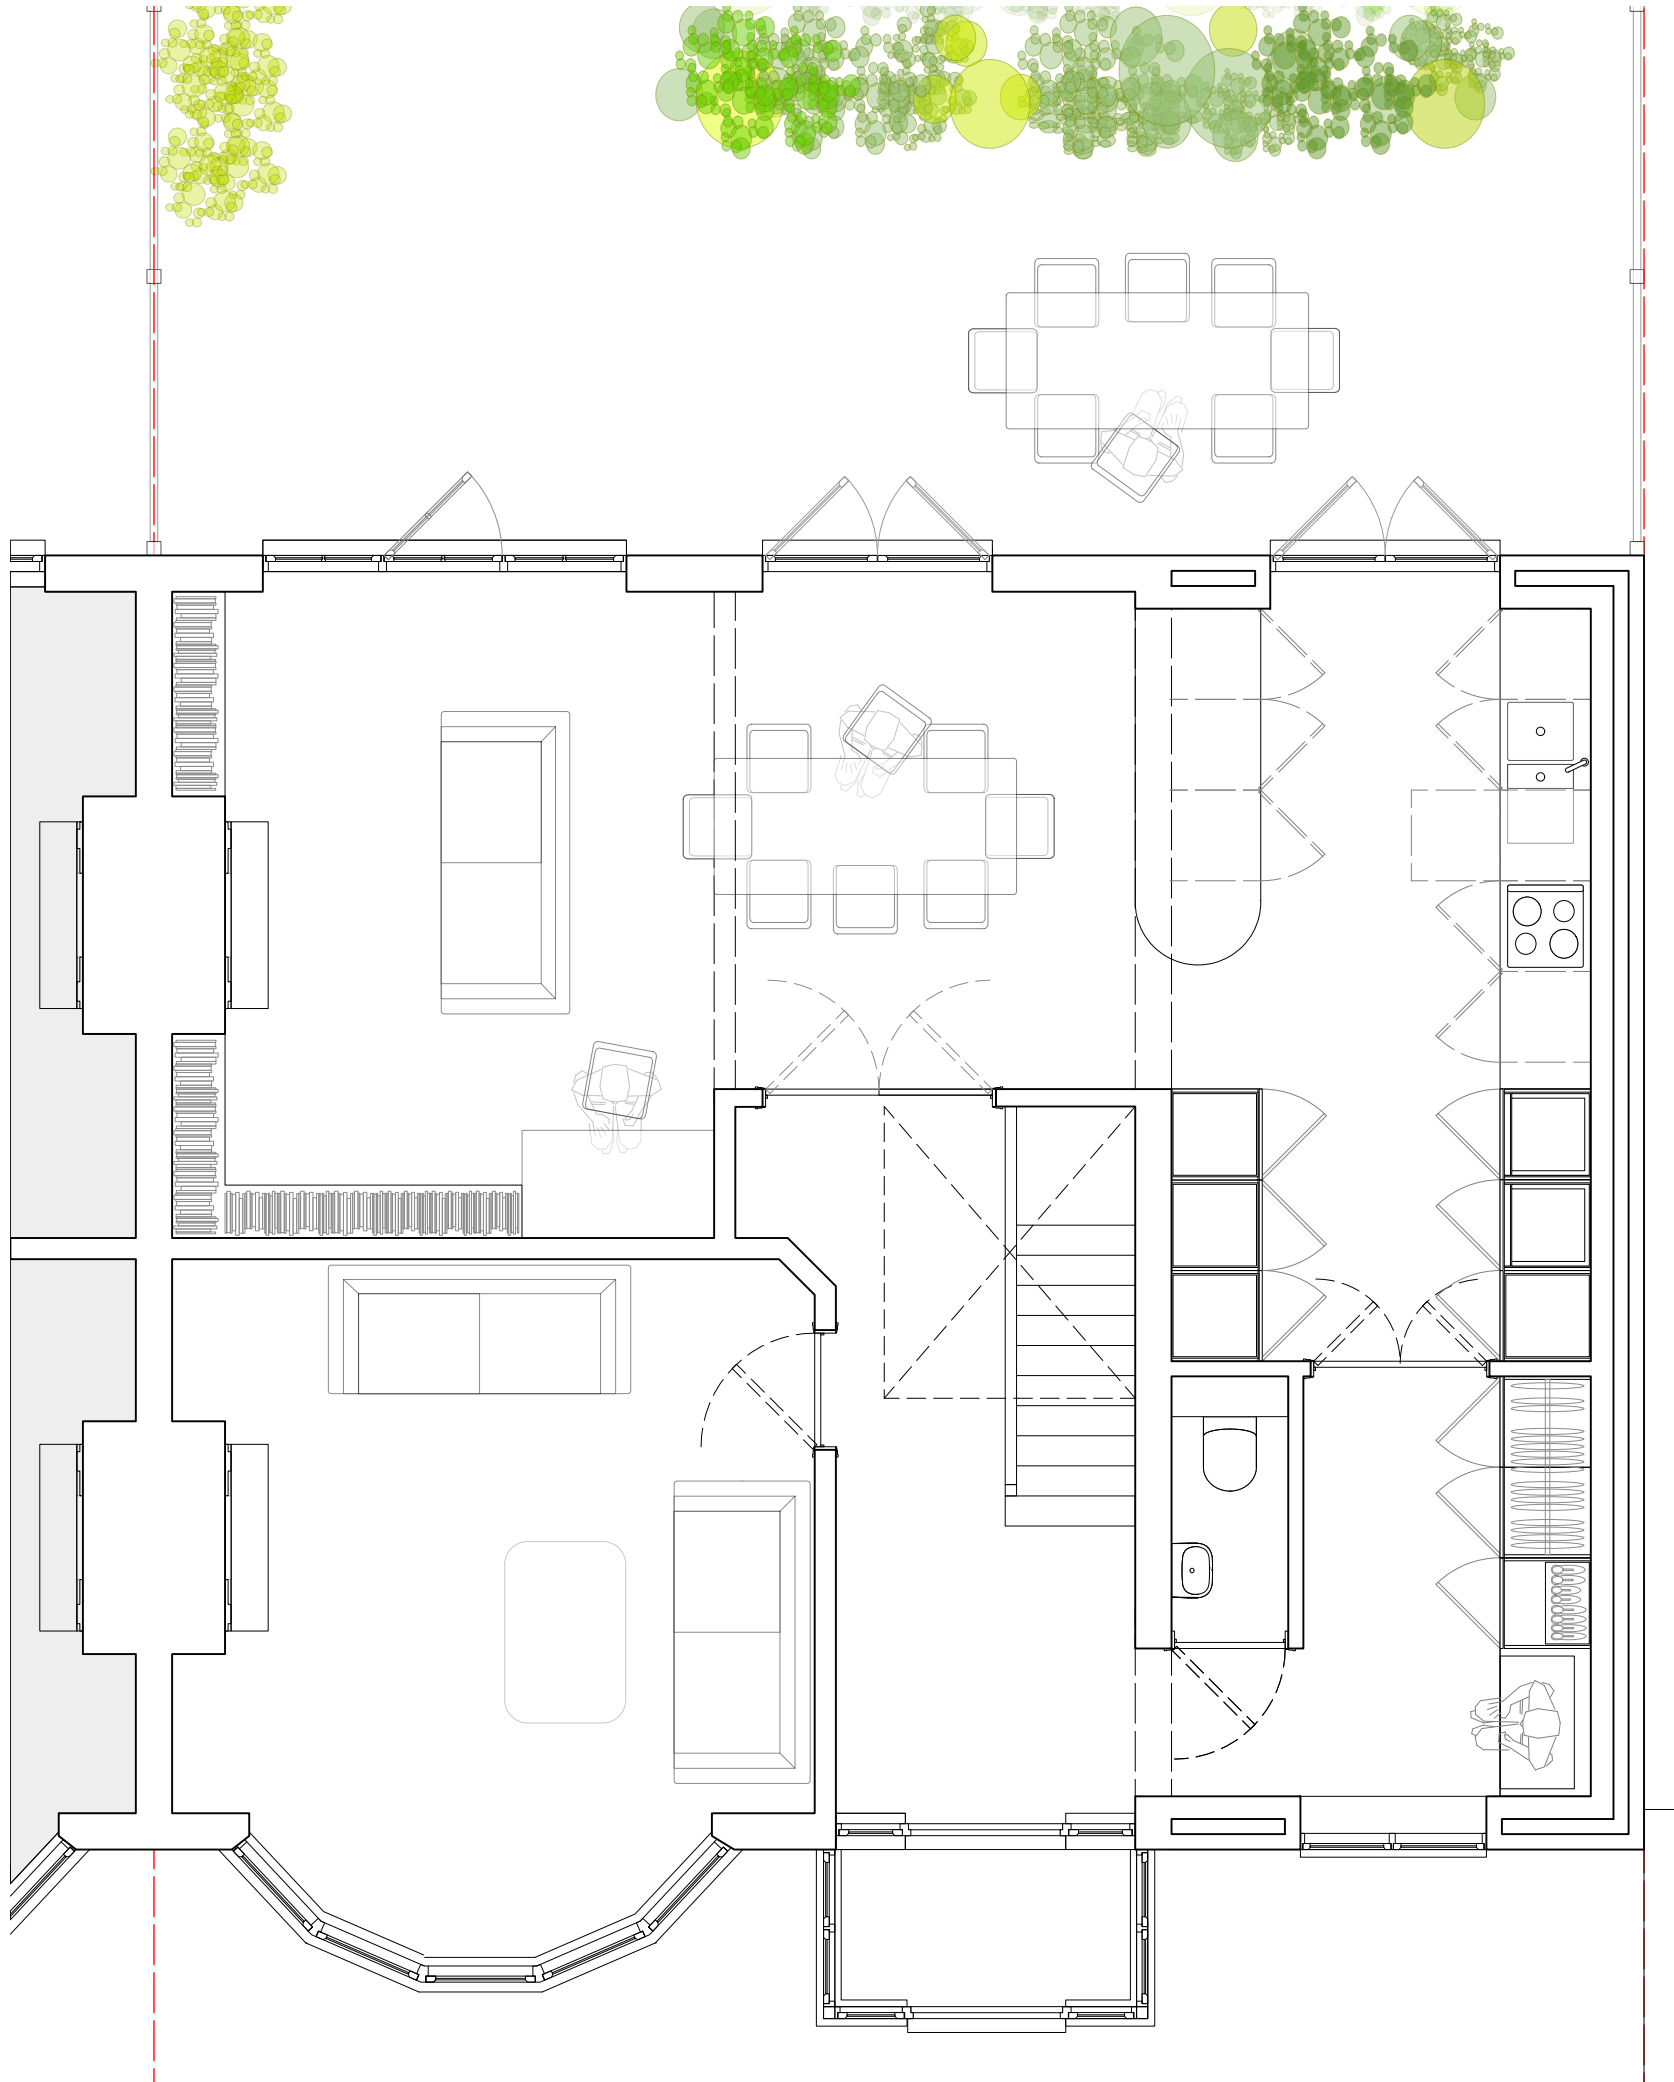


Ground Plan

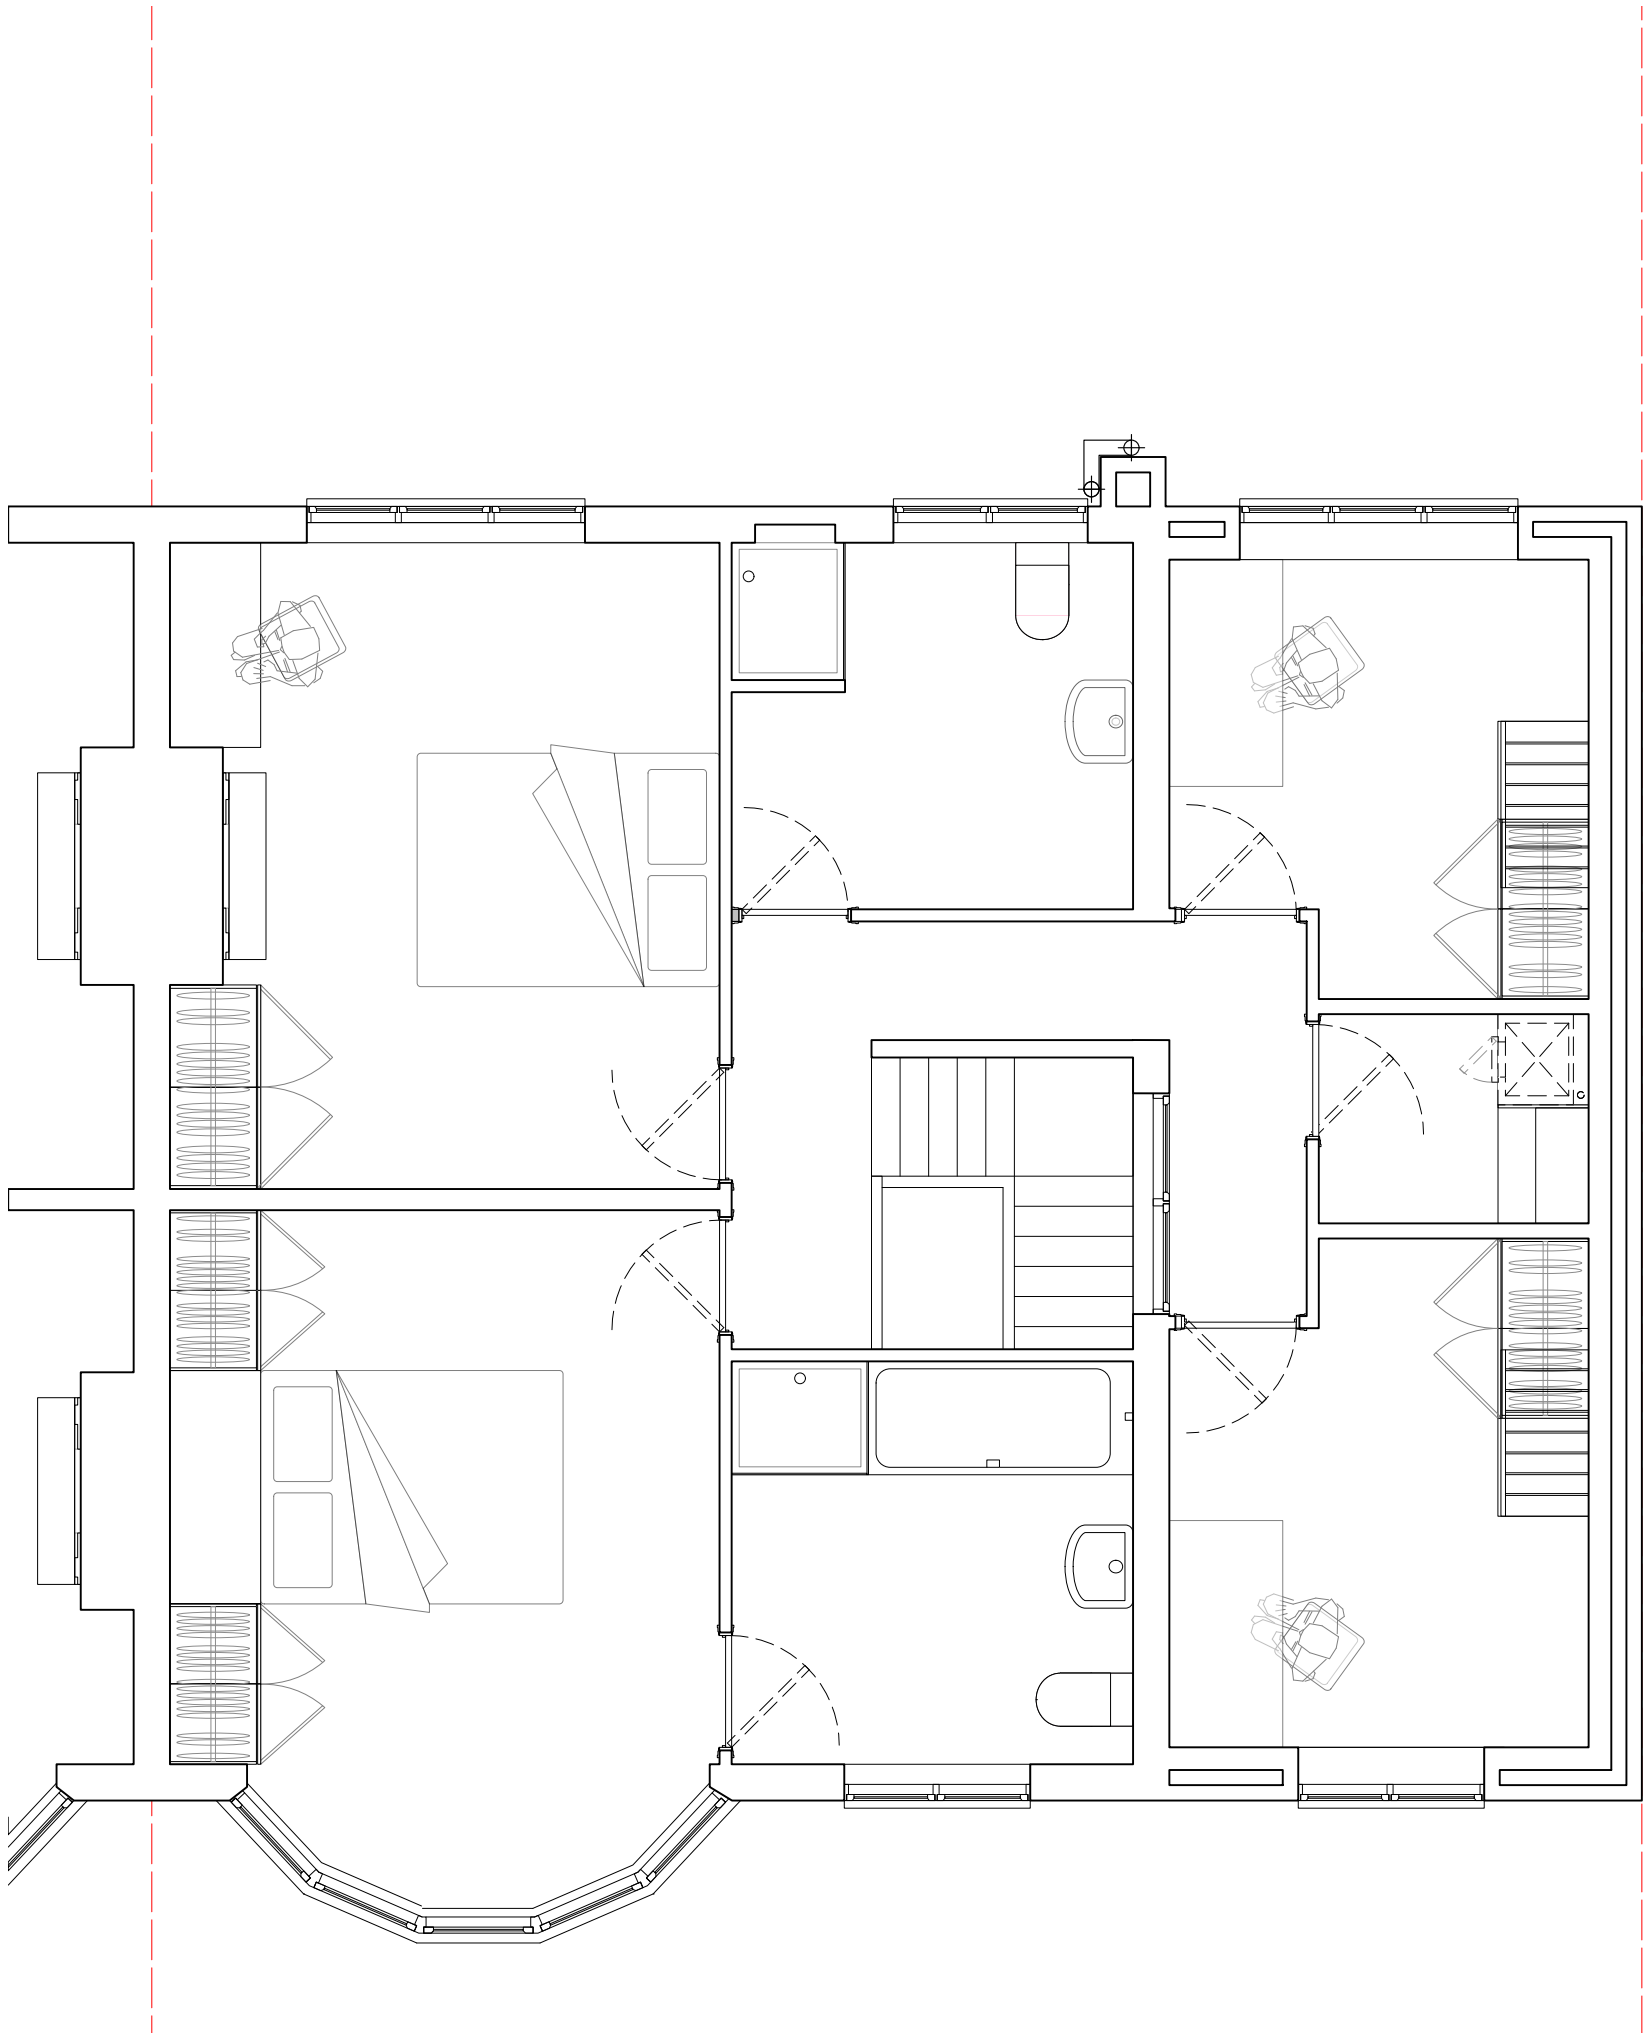


First Floor Plan

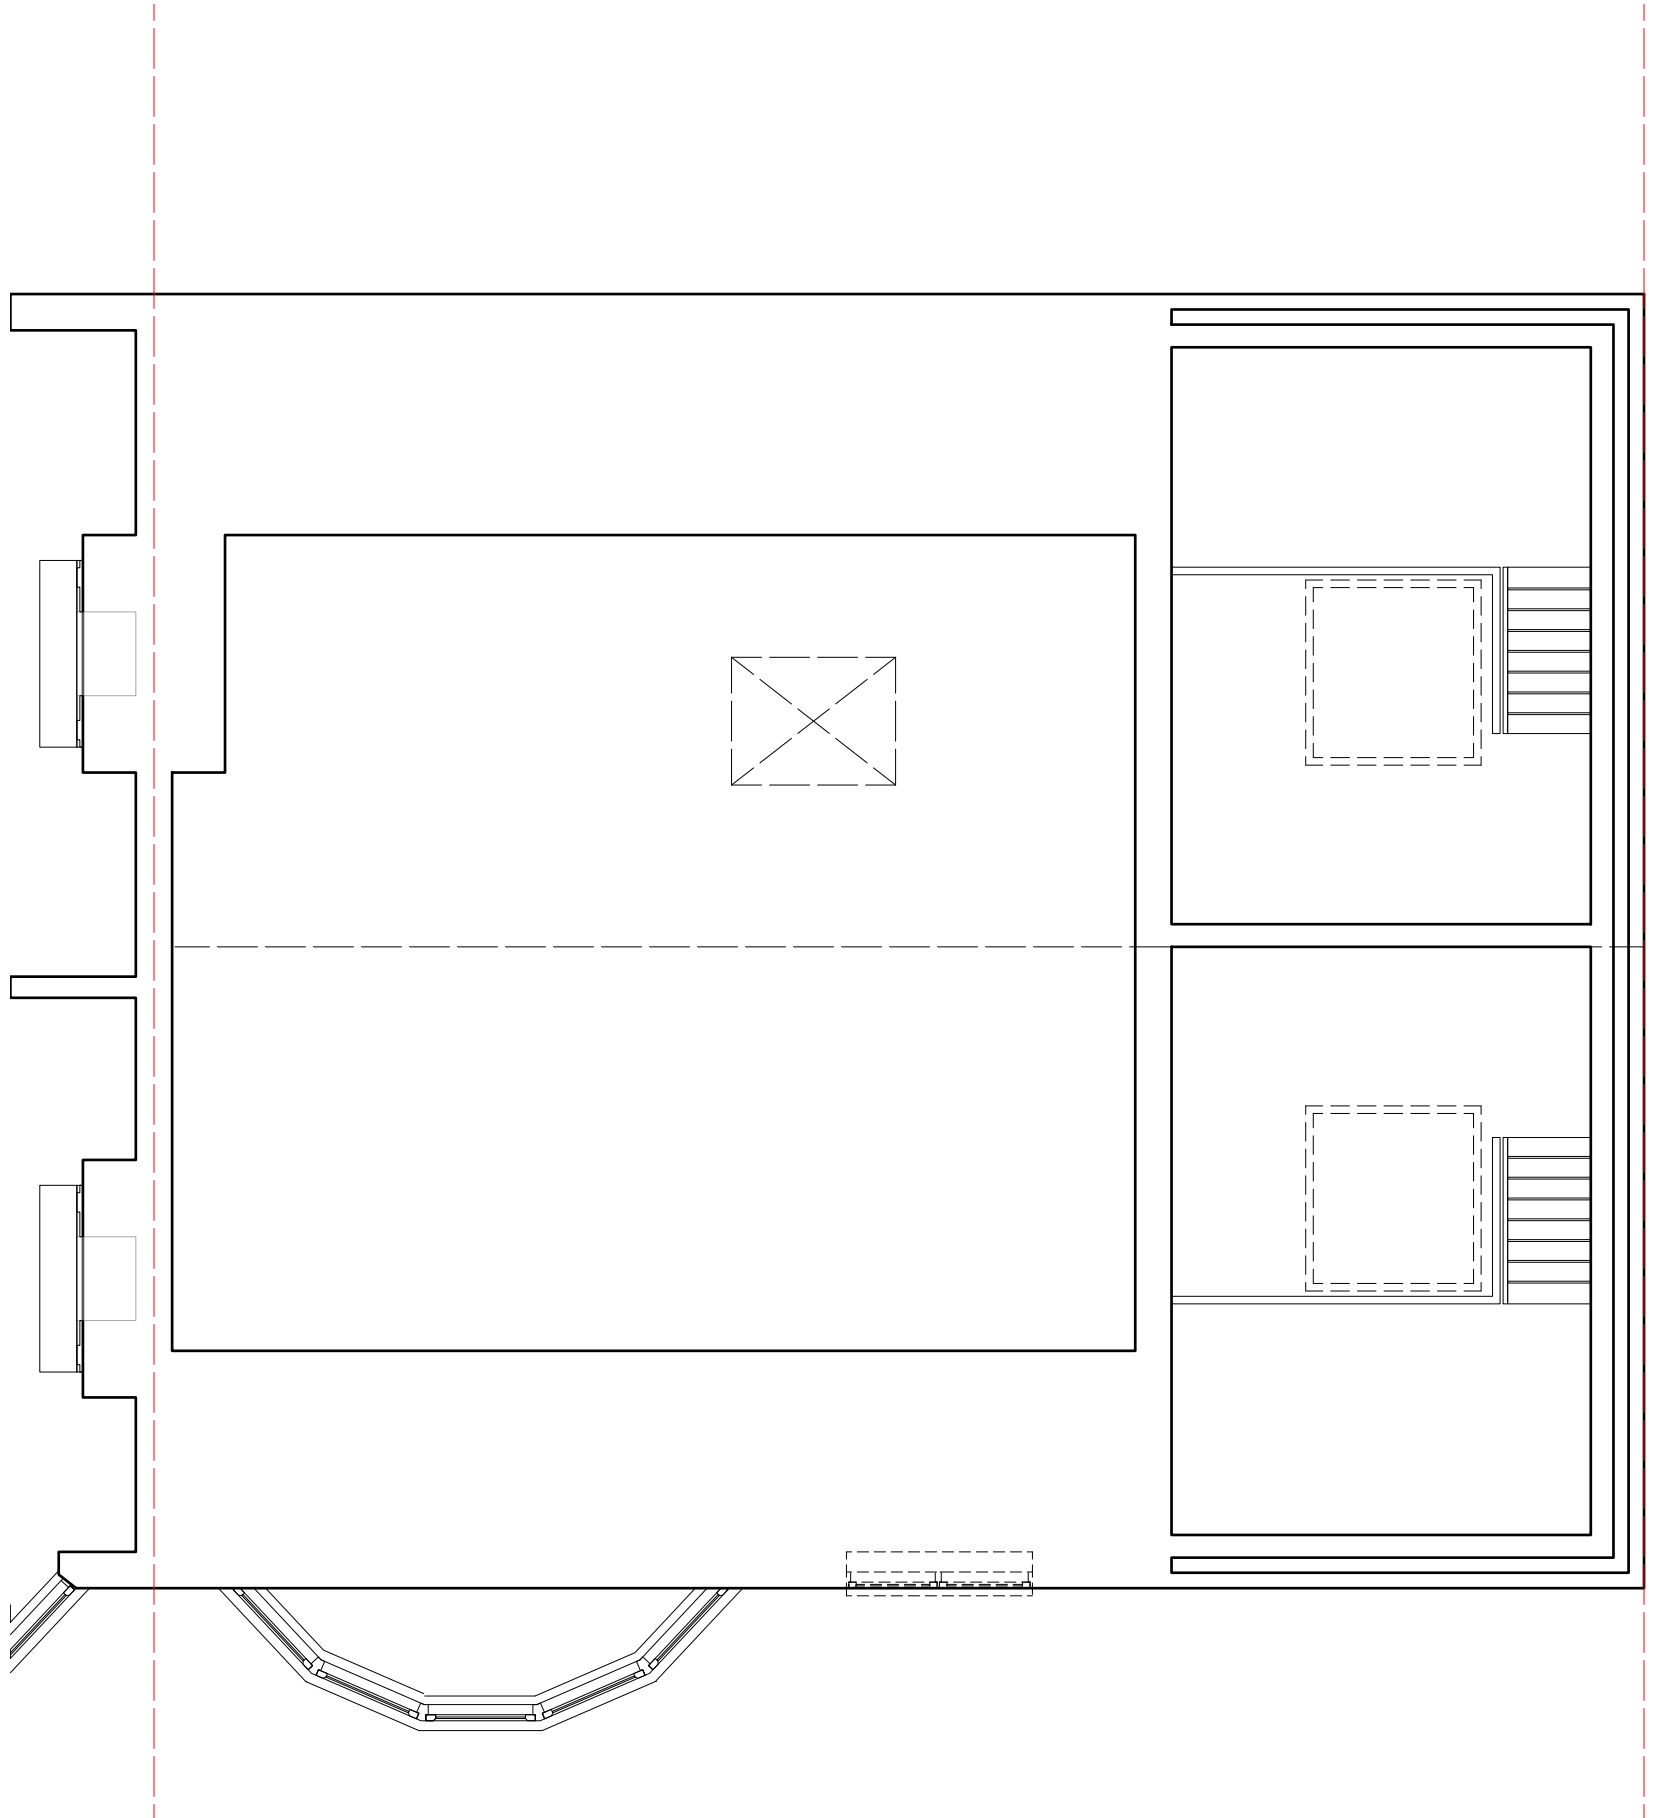

Loft Plan

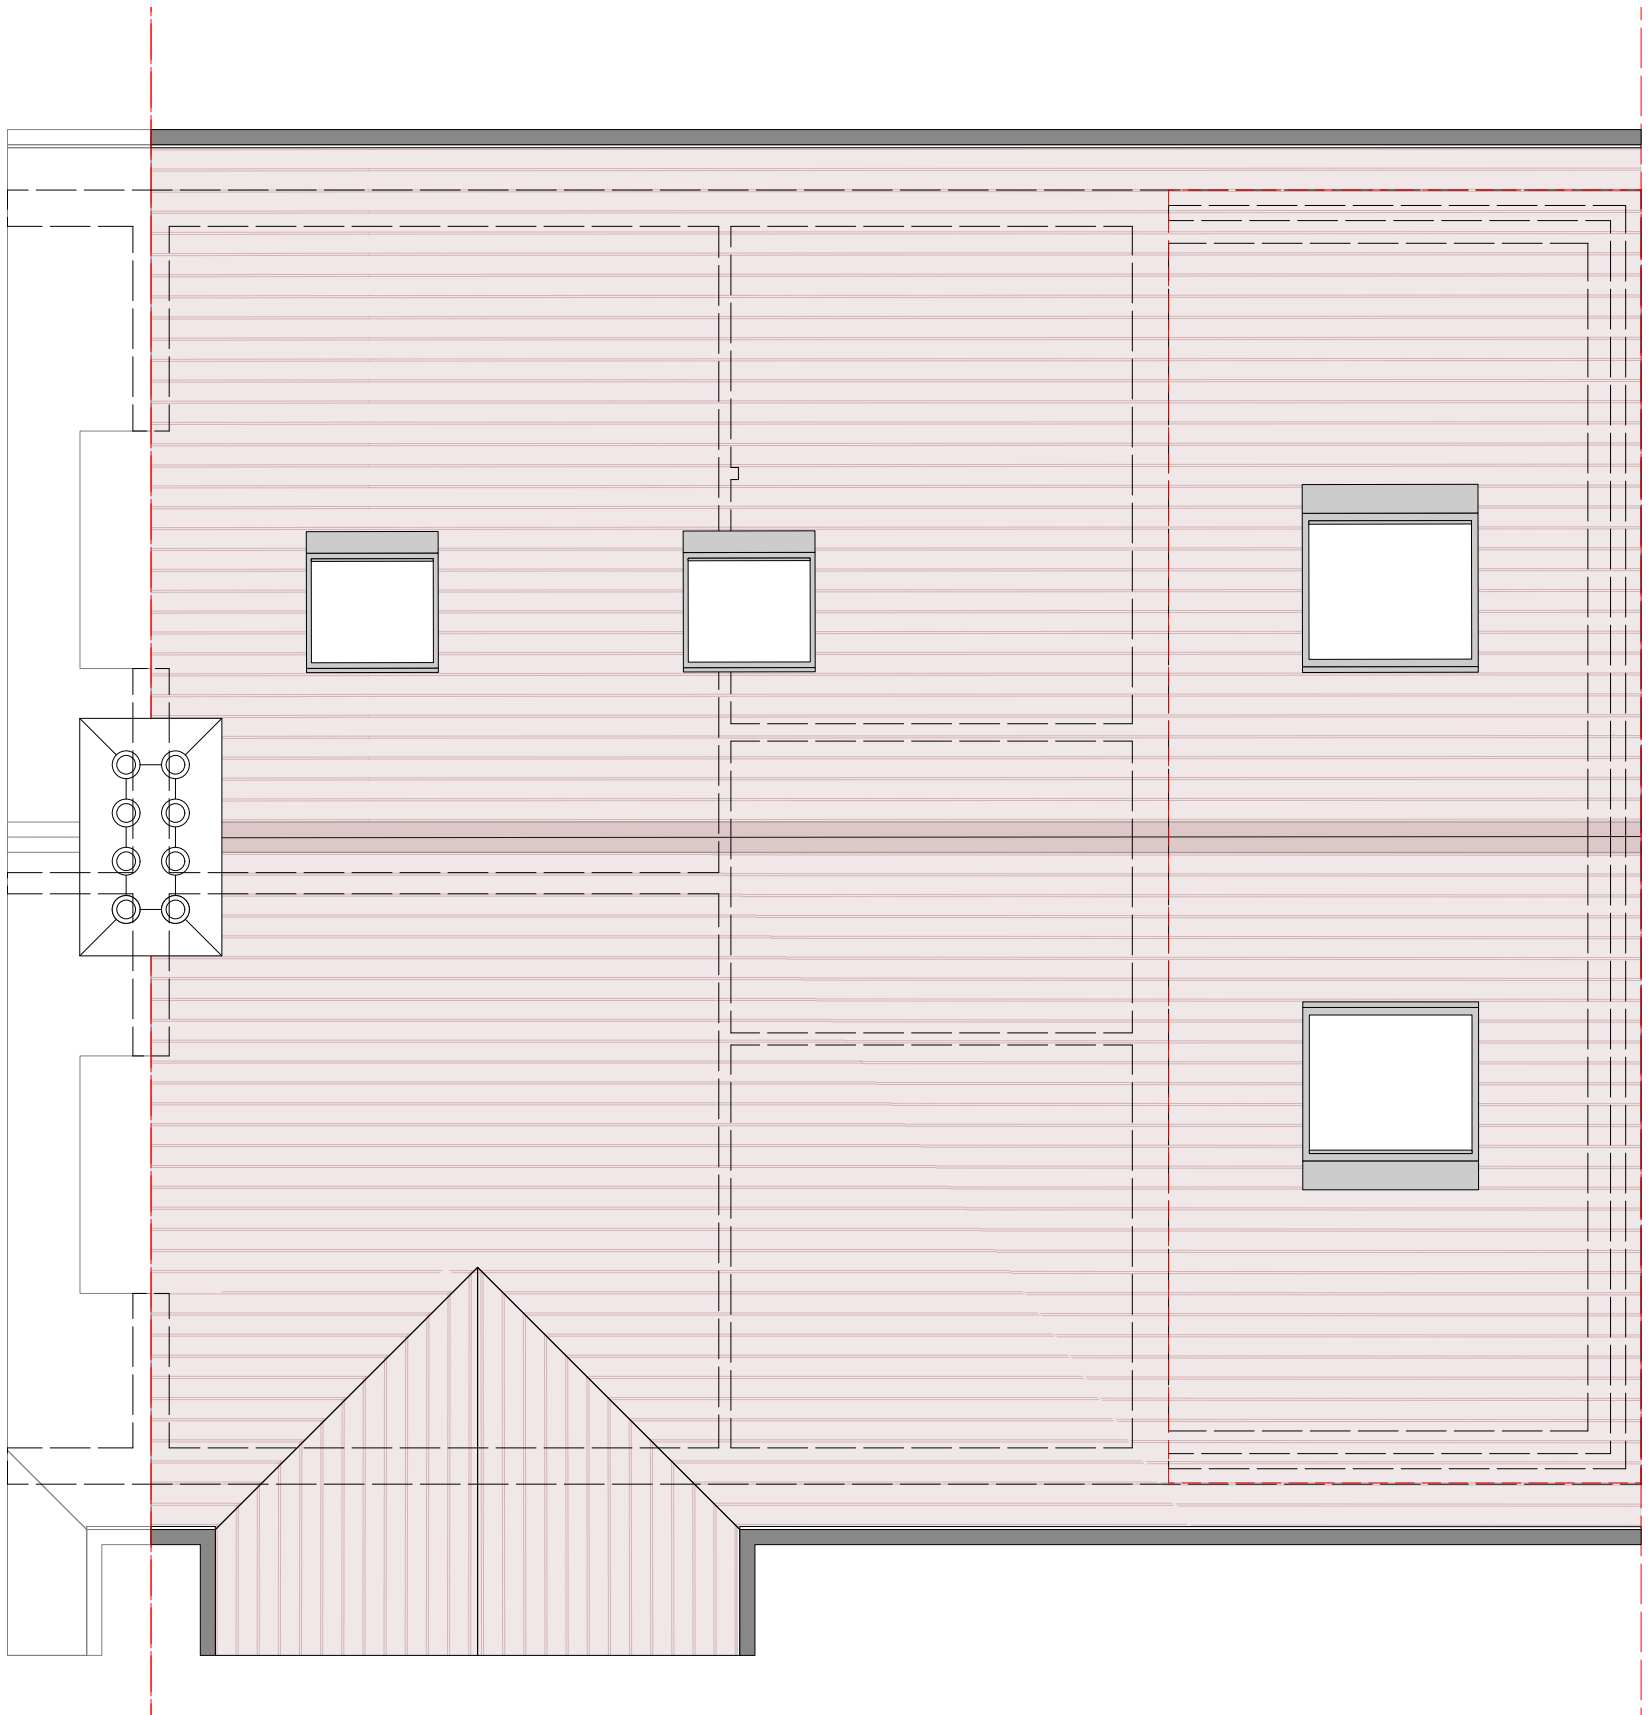

Roof Plan

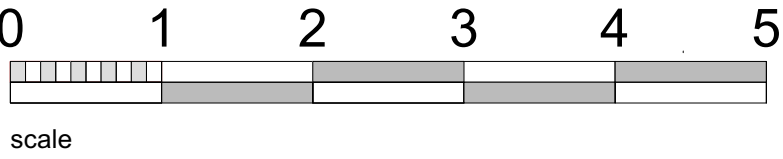

Planning Application Issue

description Existing Ground, First & Roof Plans		drawing 24-03-P-001	
scale	1:50 @ A1	date	March 2024
project	Extension & Refurbishment	client	Dan Roberts & Sophie Barker
address	211 Alexander Park Road, N22 7BJ		

caseyferroarchitects
The Studio, 56 Winton Avenue London N11 2AT