


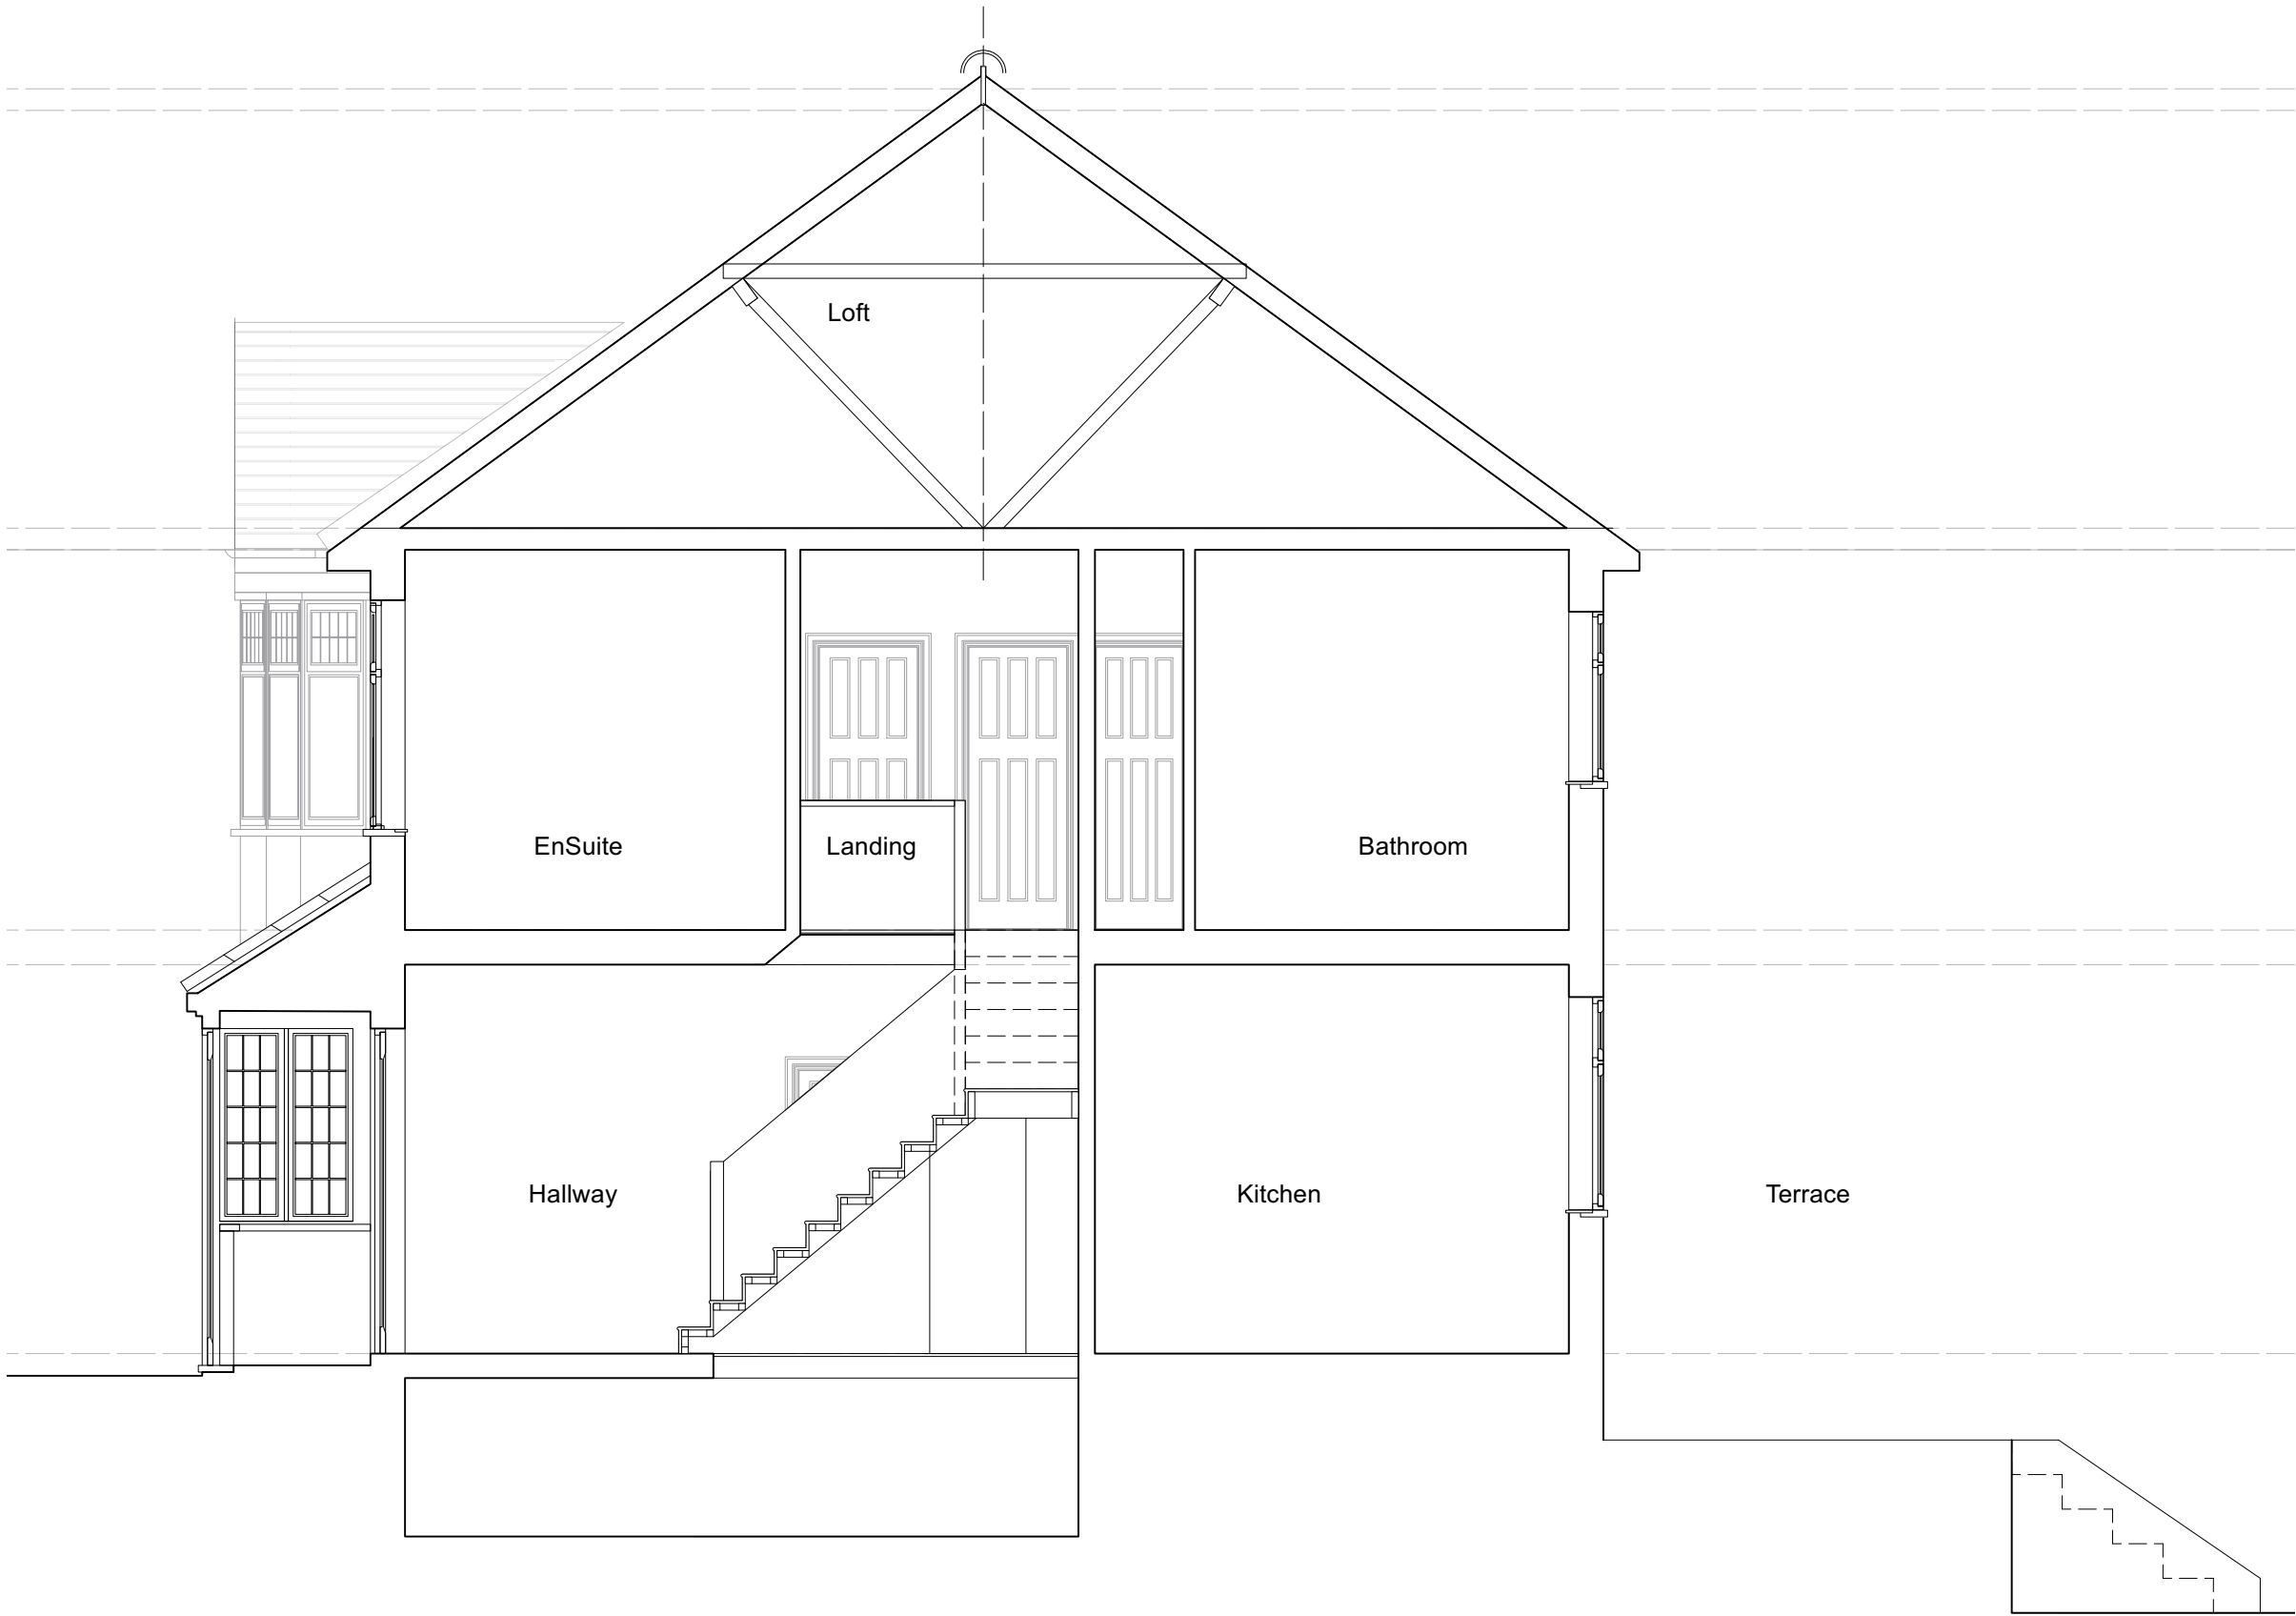


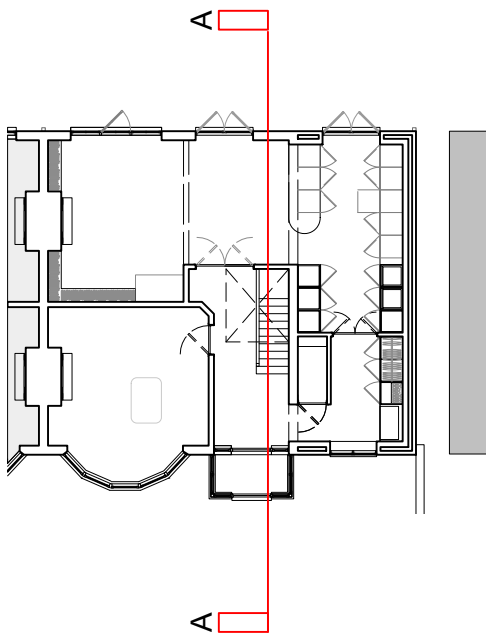

Existing Cross Section A-A

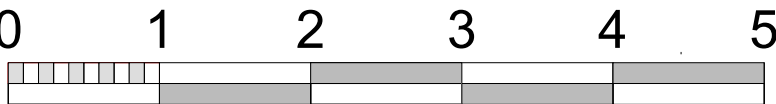

Existing Cross Section B-B

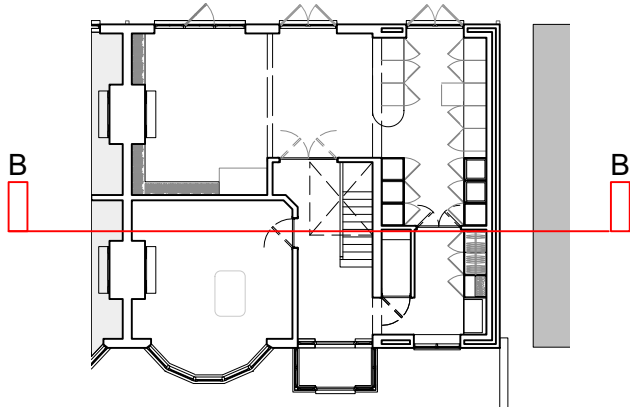

scale

Planning Application Issue

description Existing Cross Sections A-A, B-B and C-C		drawing 24-03-P-003	
scale 1:50 @ A1		date March 2024	
project	Extension & Refurbishment	client	Dan Roberts & Sophie Barker
address	211 Alexander Park Road, N22 7BJ		

caseyferroarchitects
The Studio, 56 Winton Avenue London N11 2AT