



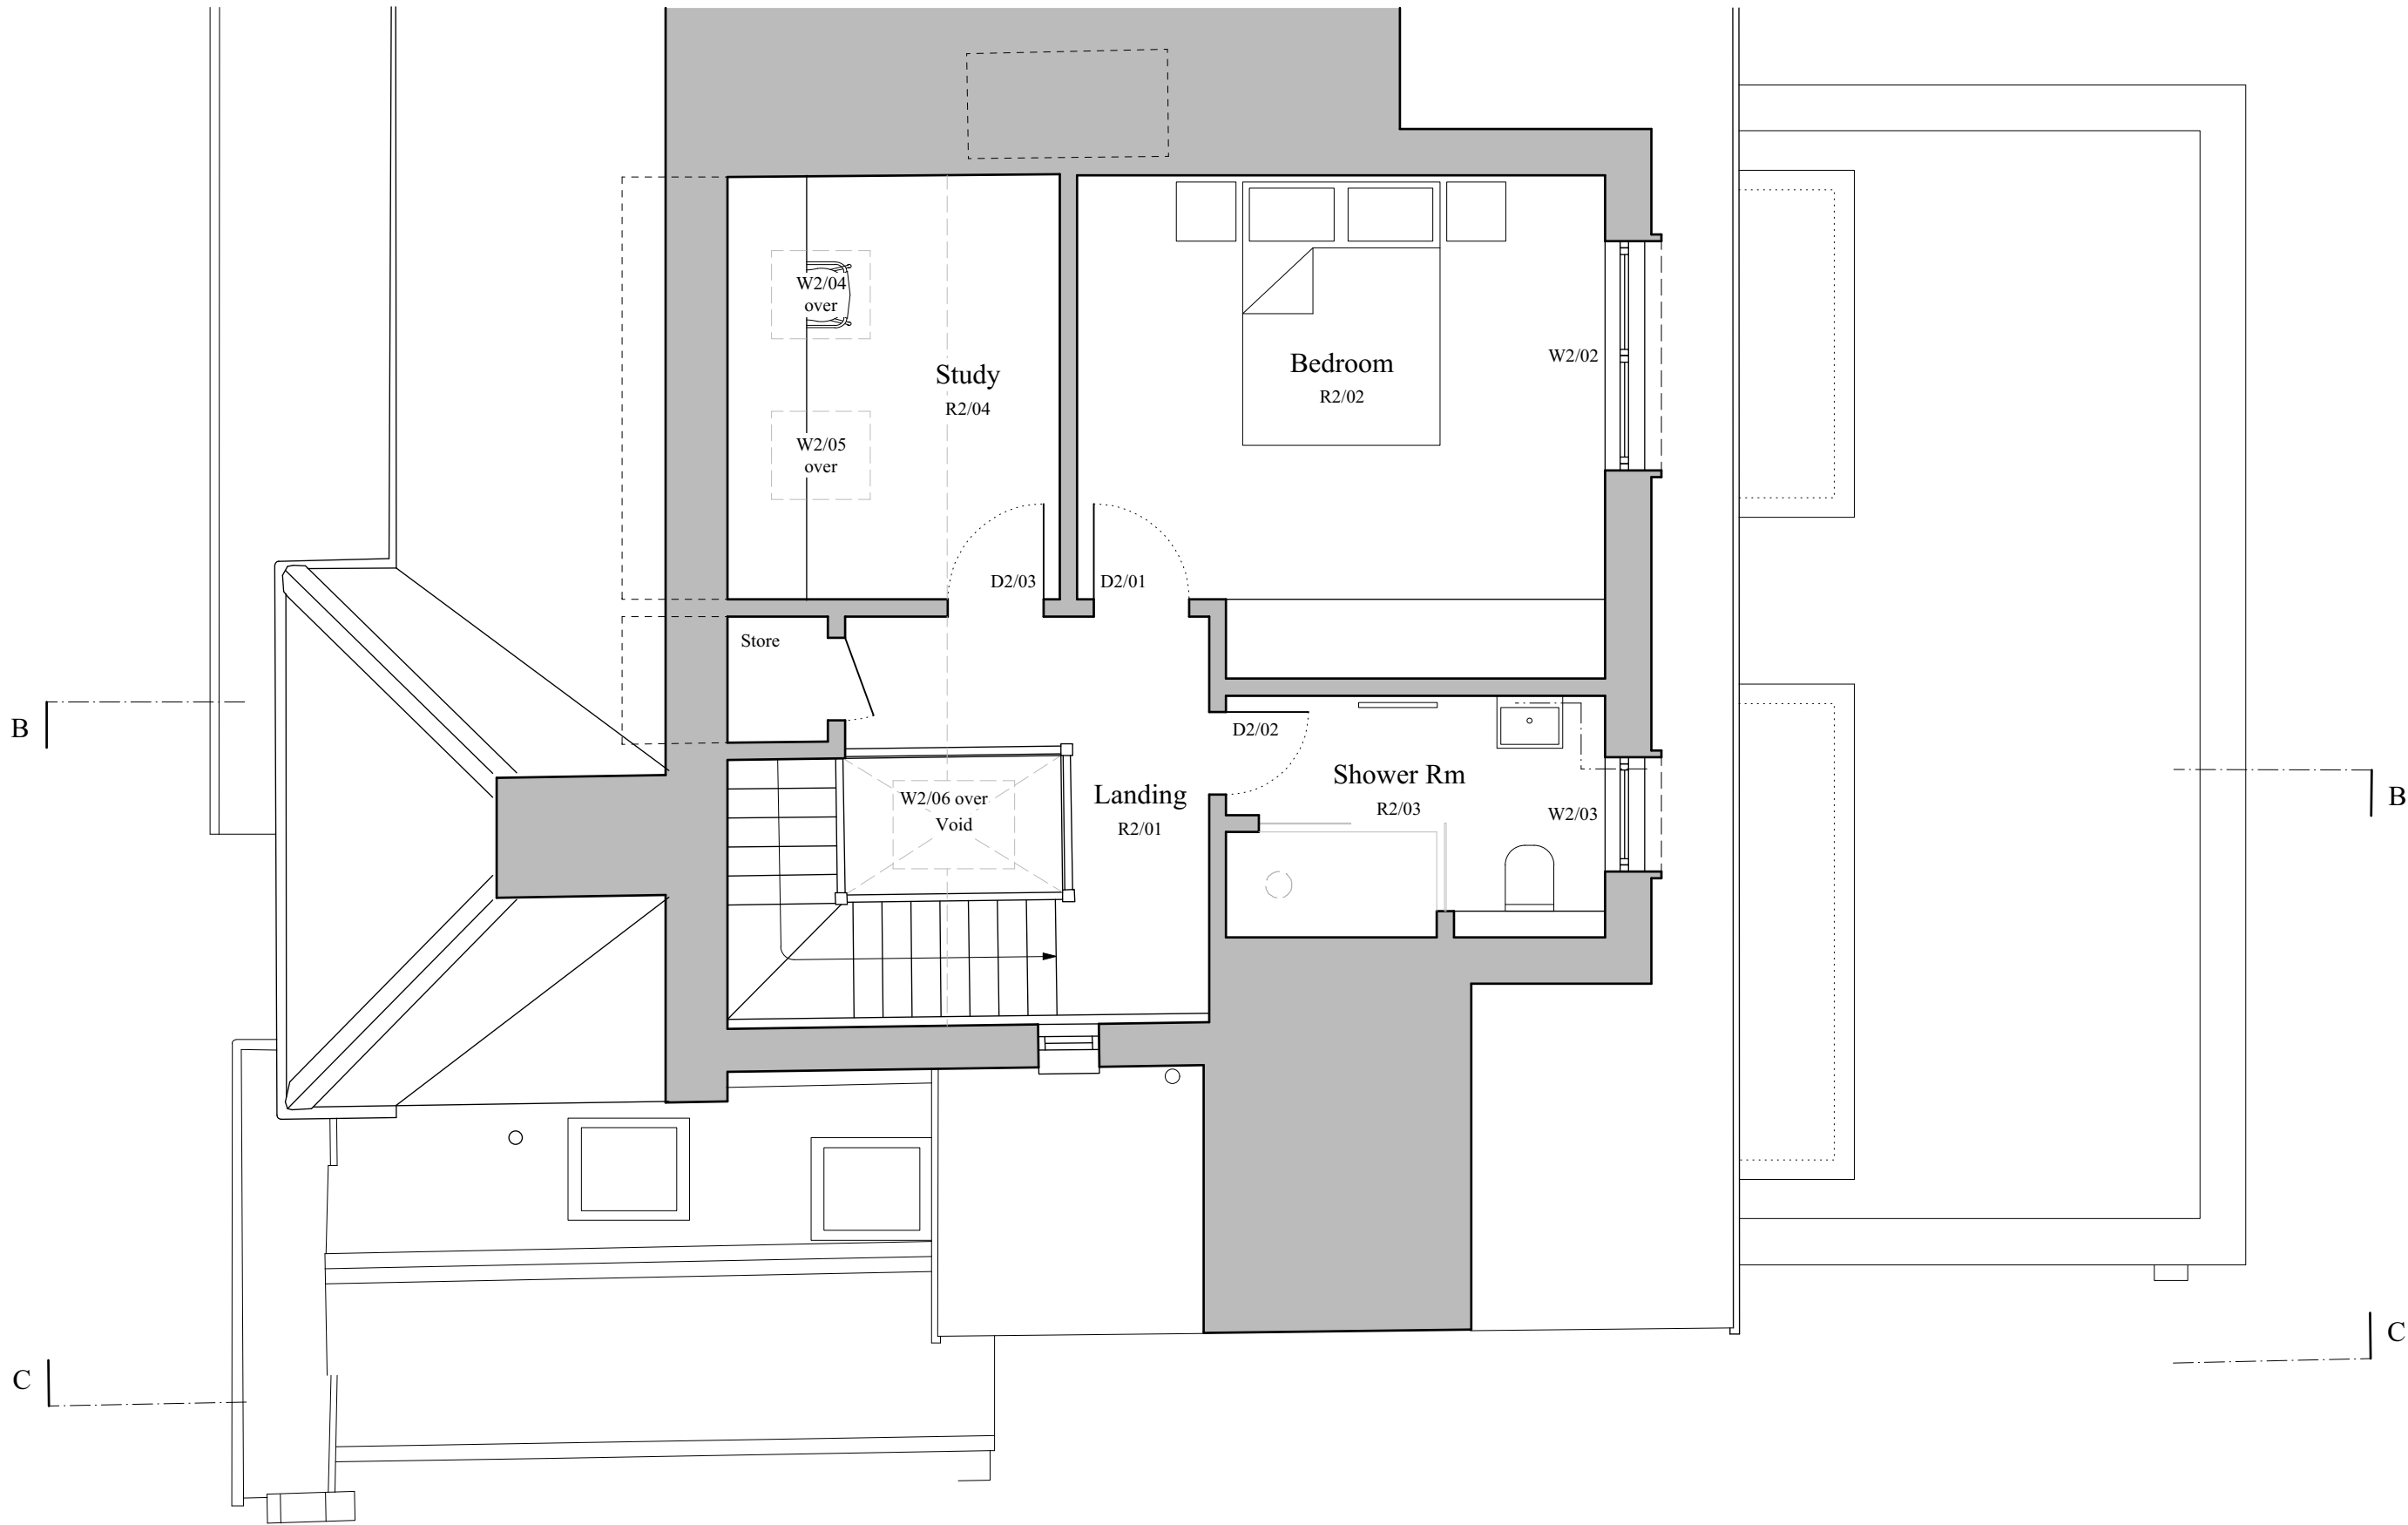

Notes:
All contents copyright.
Do not scale.
Contractor to verify all dimensions on site.
Read in conjunction with all relevant
architect's and consultant's information.
Report any discrepancies to the architect.

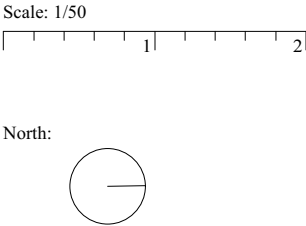

Key:

Revisions:

- A - 12/07/23 - Planning issue
- B - 07/08/23 - Notes revised
- C - 26/09/23 - Internal layout revised
- D - 22/12/23 - Tender issue
- E - 15/03/24 - Party wall issue
- F - 18/03/24 - Planning issue
- G - 02/04/24 - Revised for planning

Project: 57 Fordington Road
London
N6 4TH

Drawing: Loft Plan
As Proposed

Number: P2202_A003_G Status: Information

Scale: 1/50 @ A3 Drawn: JNM

Date: 12/07/23 Checked: JNM

MXN ARCHITECTURE

mxnarchitecture.com