

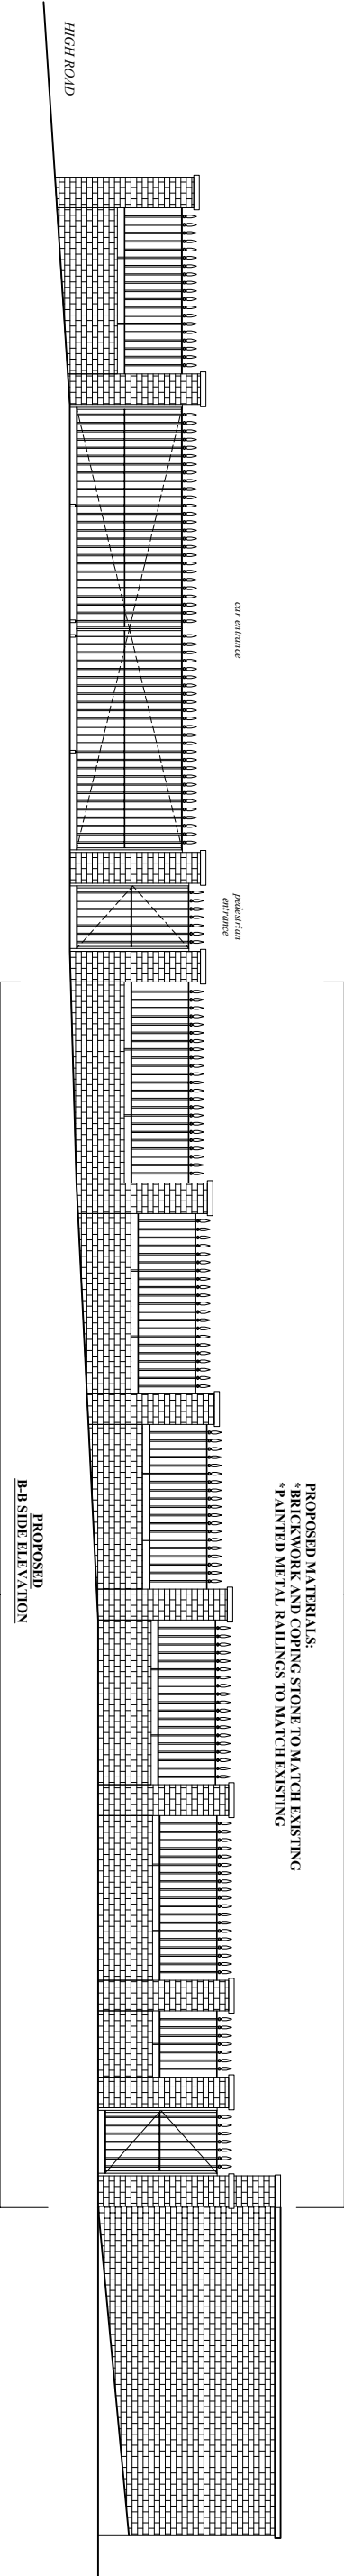


EXISTING WALL ELEVATIONS

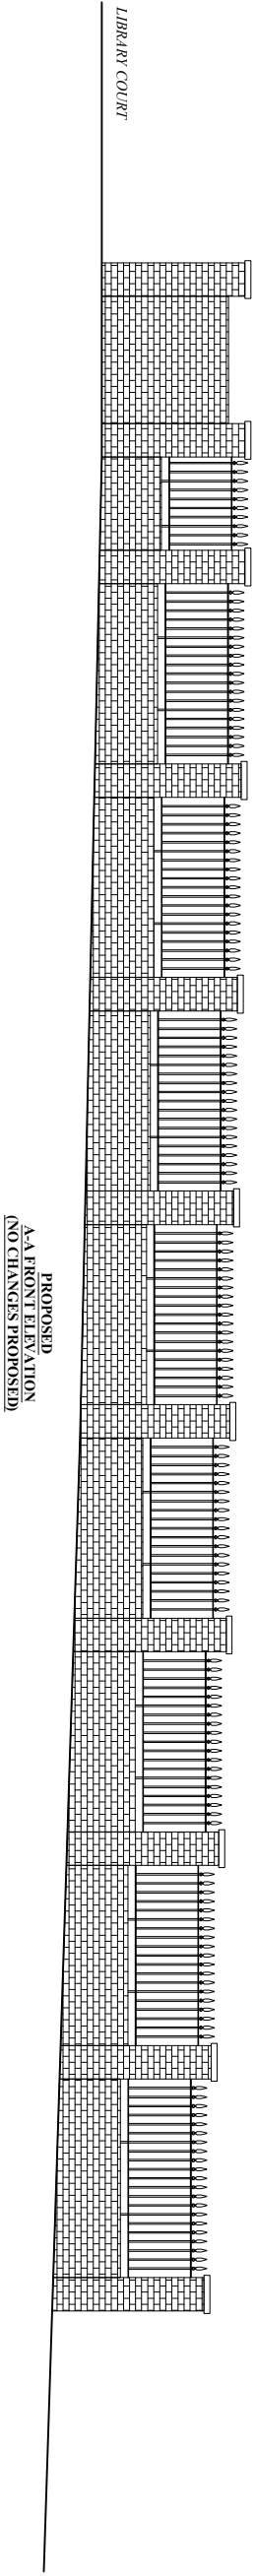

PROPOSED WALL ELEVATIONS

- Notes:
- All dimensions in millimetres (mm) and levels in metres (m) unless noted otherwise.
 - This drawing to be read in conjunction with all other relevant drawings and specification and the Engineer of the project's details.
 - All work to comply with the relevant British Standards, Codes of Practice and the Building Regulations.
 - Builder/owner must inform the Building Control Officer and the Engineer/Designer immediately of any unforeseen site conditions.
 - Any issues caused as a result of builders/owners not working to the approved drawings and or not following instructions of Building Control Officers, will make them liable for any consequential issues.
 - The appointment of Narch is limited to architectural planning drawings only.

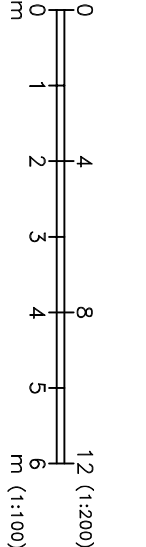

PROPOSED MATERIALS:
* BRICKWORK AND CORING STONE TO MATCH EXISTING
* PAINTED METAL RAILINGS TO MATCH EXISTING

Project: 399-401 High Road, Tottenham, London N17 6QN	Drawing No: 240303-04		Revision: -
	Scale: 1/100@A3	Date: March 2024	
	Drawing Title: EXISTING AND PROPOSED GARDEN WALL ELEVATIONS		
20 Commerce Road, London N22 8ED 020 8889 0468 074 0016 6788		 NARCH DESIGN & BUILD www.narch.co.uk	