




Block    Scale 1:100



Location Plan    Scale 1:500

284 Archway Road London - Block and Location Plans

Scale 1:100

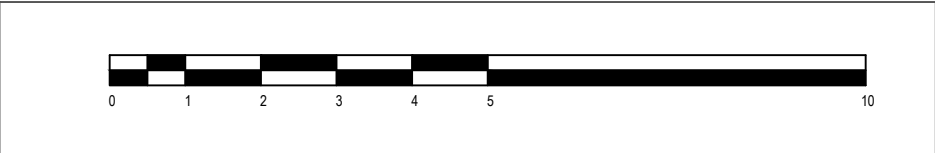

DO NOT SCALE this drawing, figured dimensions only are to be used.  
© This drawing is the sole copyright of BN1 Architects.  
Any discrepancies between this drawing and other information should be reported to the Architect.  
MODIFICATIONS TO THIS DRAWING TO BE MADE SOLELY ON ORIGINAL MAGNETIC MEDIA, AND MAY ONLY BE CARRIED OUT BY BN1 ARCHITECTS. THE BOUNDARY SHOWN IS BASED ON INFORMATION SUPPLIED BY OTHERS, NOT BN1 ARCHITECTS ALL BOUNDARIES TO BE VERIFIED ON SITE.

| Rev: | Date: | Description: | By: | Rvw: |
|------|-------|--------------|-----|------|
|      |       |              |     |      |

Client:

202 Ditchling Road  
Brighton, East Sussex BN1 6JE  
Telephone: 01273 500968  
E-mail: [chrisbrooks@bn1architects.co.uk](mailto:chrisbrooks@bn1architects.co.uk) Website: [bn1architects.co.uk](http://bn1architects.co.uk)  
Project Name: 284 Archway Road London N6 5AX

Mobile : 07913 916721

|                                         |             |                        |        |           |
|-----------------------------------------|-------------|------------------------|--------|-----------|
| Drawing Title: Block and Location Plans |             |                        |        |           |
| Project No:                             | Drawing No: | Revision:              |        |           |
| BN 347                                  | P - 003     | ---                    |        |           |
| Drawing Status:                         | Date:       | Scale:                 | Drawn: | Reviewed: |
| Planning                                | 03.04.24    | Varies<br>@ A1<br>@ A3 |        |           |