

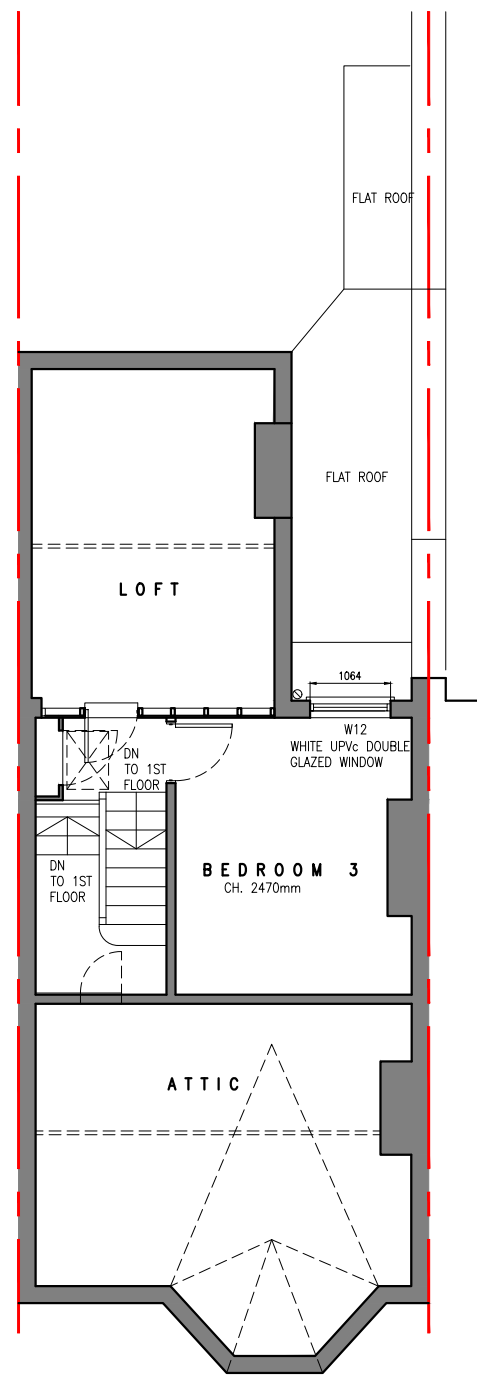
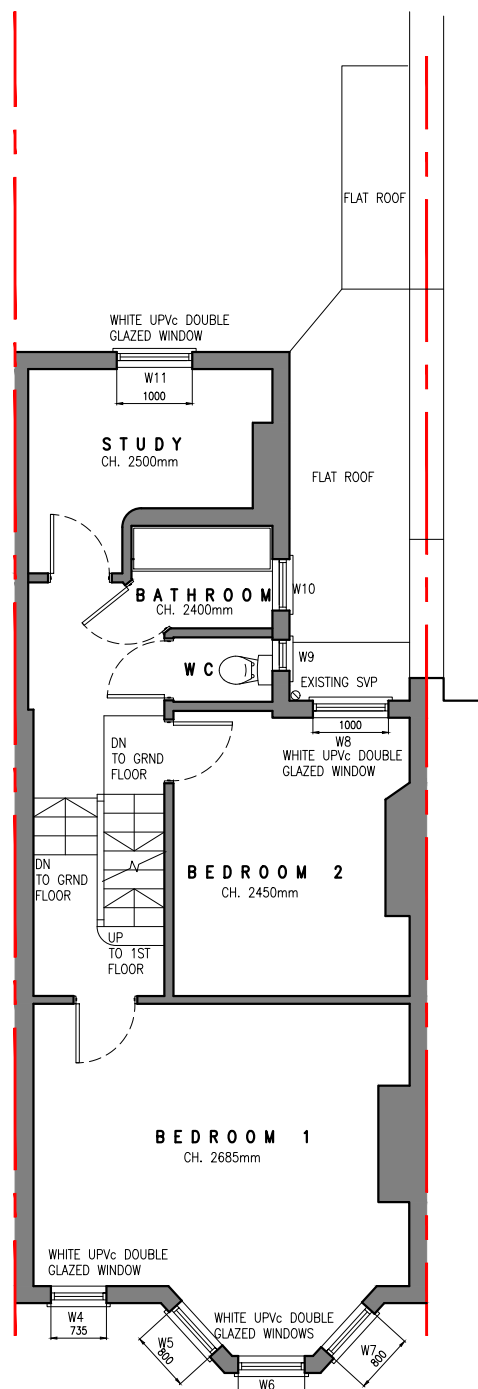


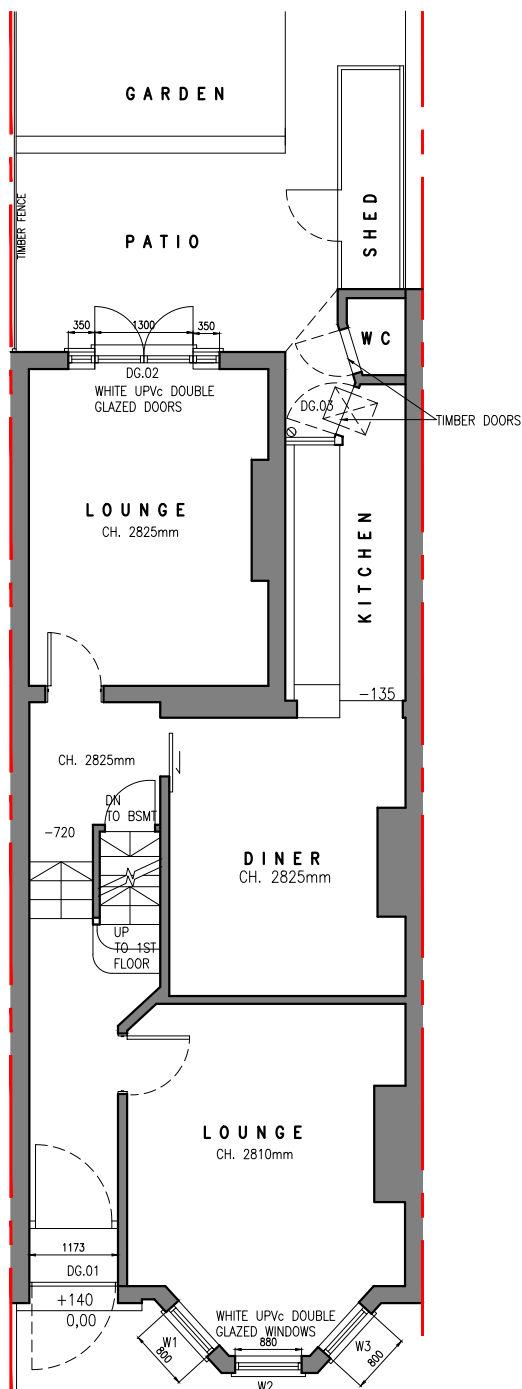

NOTES

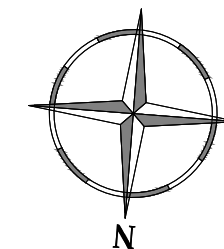

B	23/03/24	ISSUED TO CLIENT FOR COMMENTS	VP
A	27/10/23	ISSUED TO CLIENT FOR COMMENTS	VP
REV.	DATE	PURPOSE	DRAWN
CLIENT	Mr SANJ BUNDHOO		
PROJECT	SIDE AND REAR EXTENSION		
TITLE	EXISTING GENERAL ARRANGEMENT PLANS GROUND FLOOR - 2ND FLOOR		
REVISION	DWG No.	FP/101	SCALE 1:100@ A3
B	DATE	OCT '23	DRAWN VP

42 SEYMOUR ROAD
N8 0BG
LONDON