


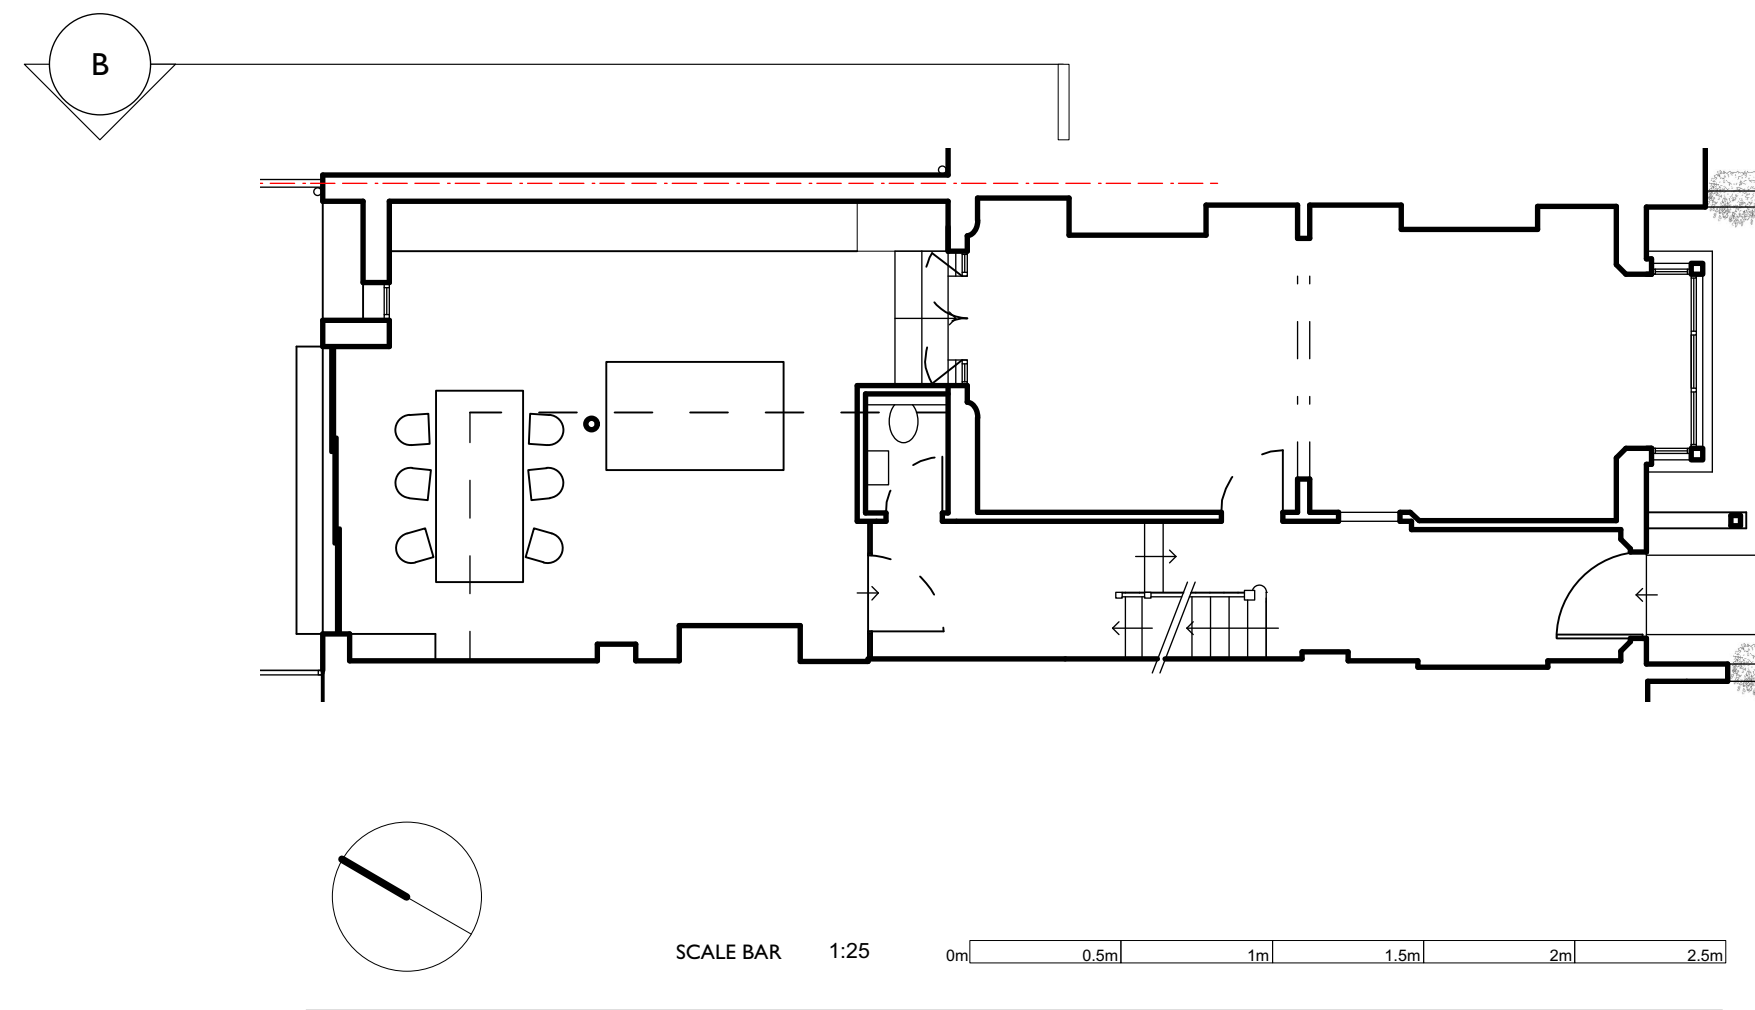

rev:	B02	date:	11/04/24	notes:	Issued for Planning
	B01		04/04/24		Issued for review

project	76 Weston Park				
drawing	Proposed Elevation B				
scale & size	1:25@A1, 1:50@A3				
date	15.01.24	drawn by	JH	checked by	PB

499 151 **B02** Status **PLANNING**

BAYNESANDMITCHELLARCHITECTS

FOURTH FLOOR
27 POLAND STREET
LONDON W1F 8QW
020 7734 0538
info@baynesandmitchell.co.uk
www.baynesandmitchell.co.uk