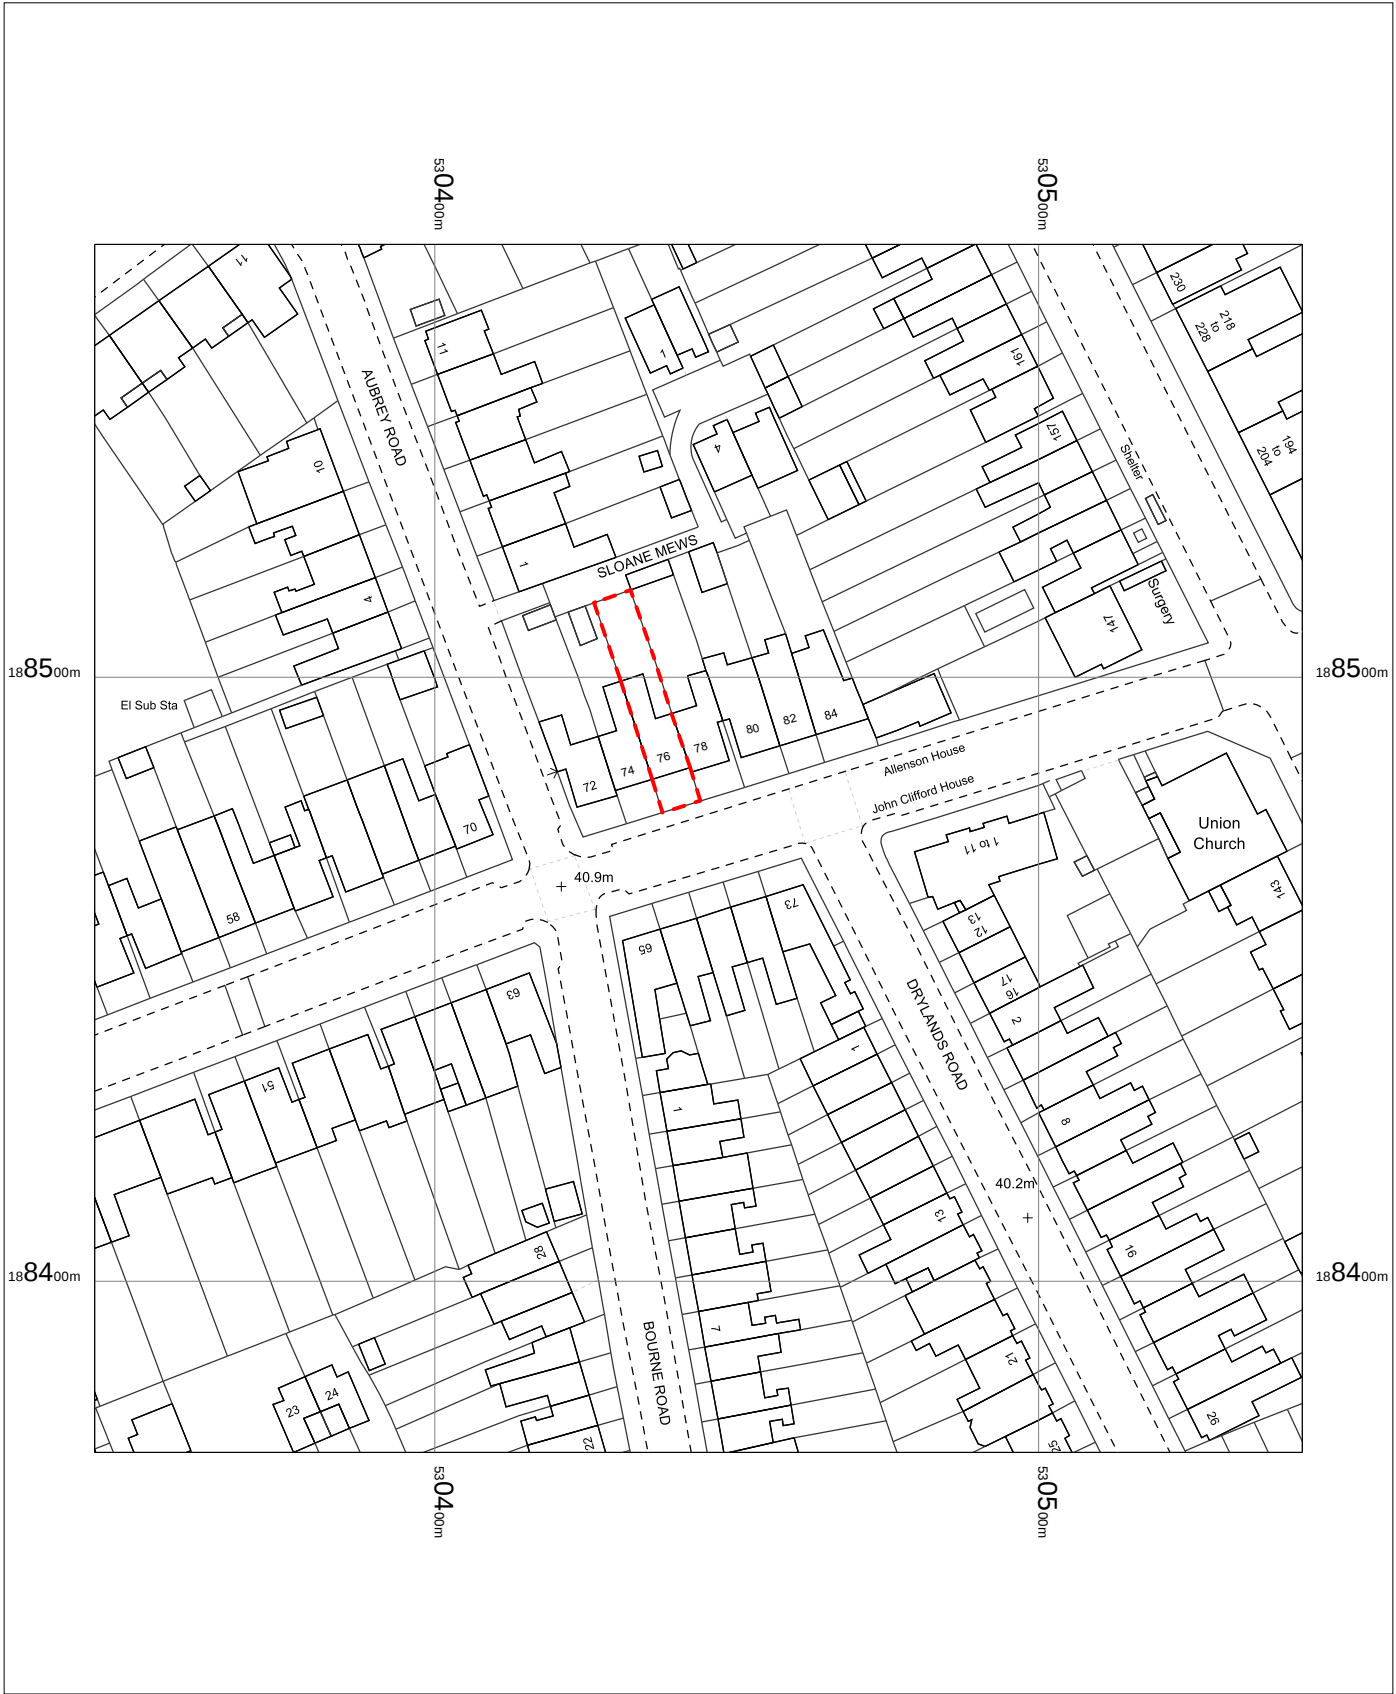


rev: **A** date: 10/04/24 notes: Issued for Planning

project **76 Weston Park**
drawing **Location Plan**
scale & size 1:1250@ A4
date 14.09.22

drawn by JH checked by PB

499 001 **A** Status **PLANNING**
BAYNESANDMITCHELLARCHITECTS

FOURTH FLOOR
27 POLAND STREET
LONDON W1F 8QW
020 7734 0538
info@baynesandmitchell.co.uk
www.baynesandmitchell.co.uk