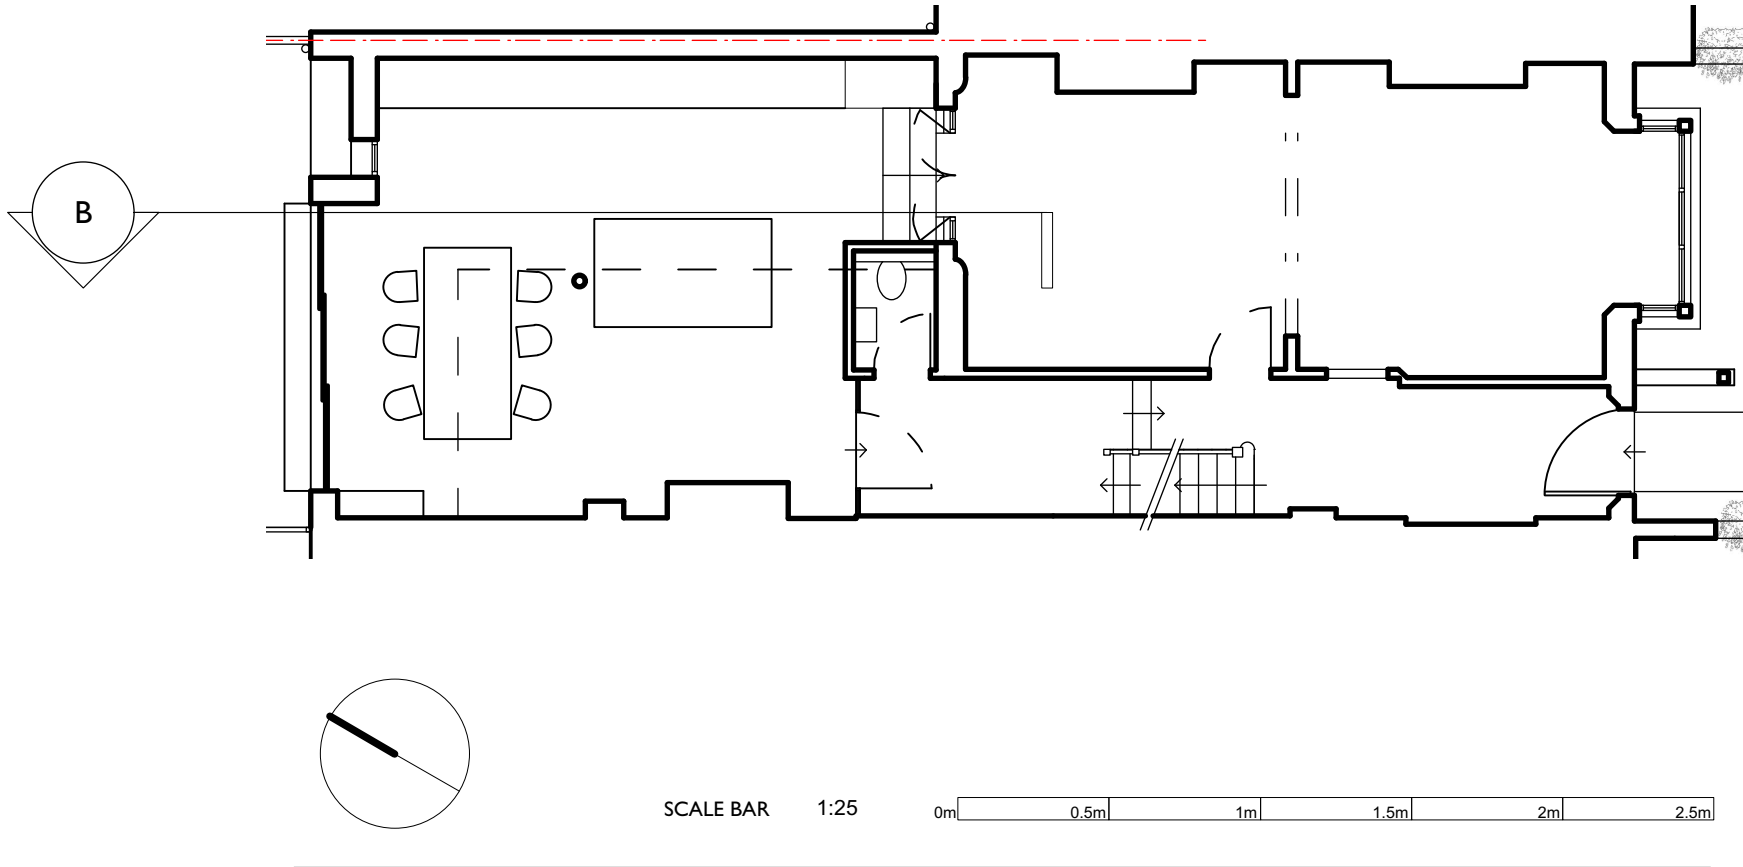
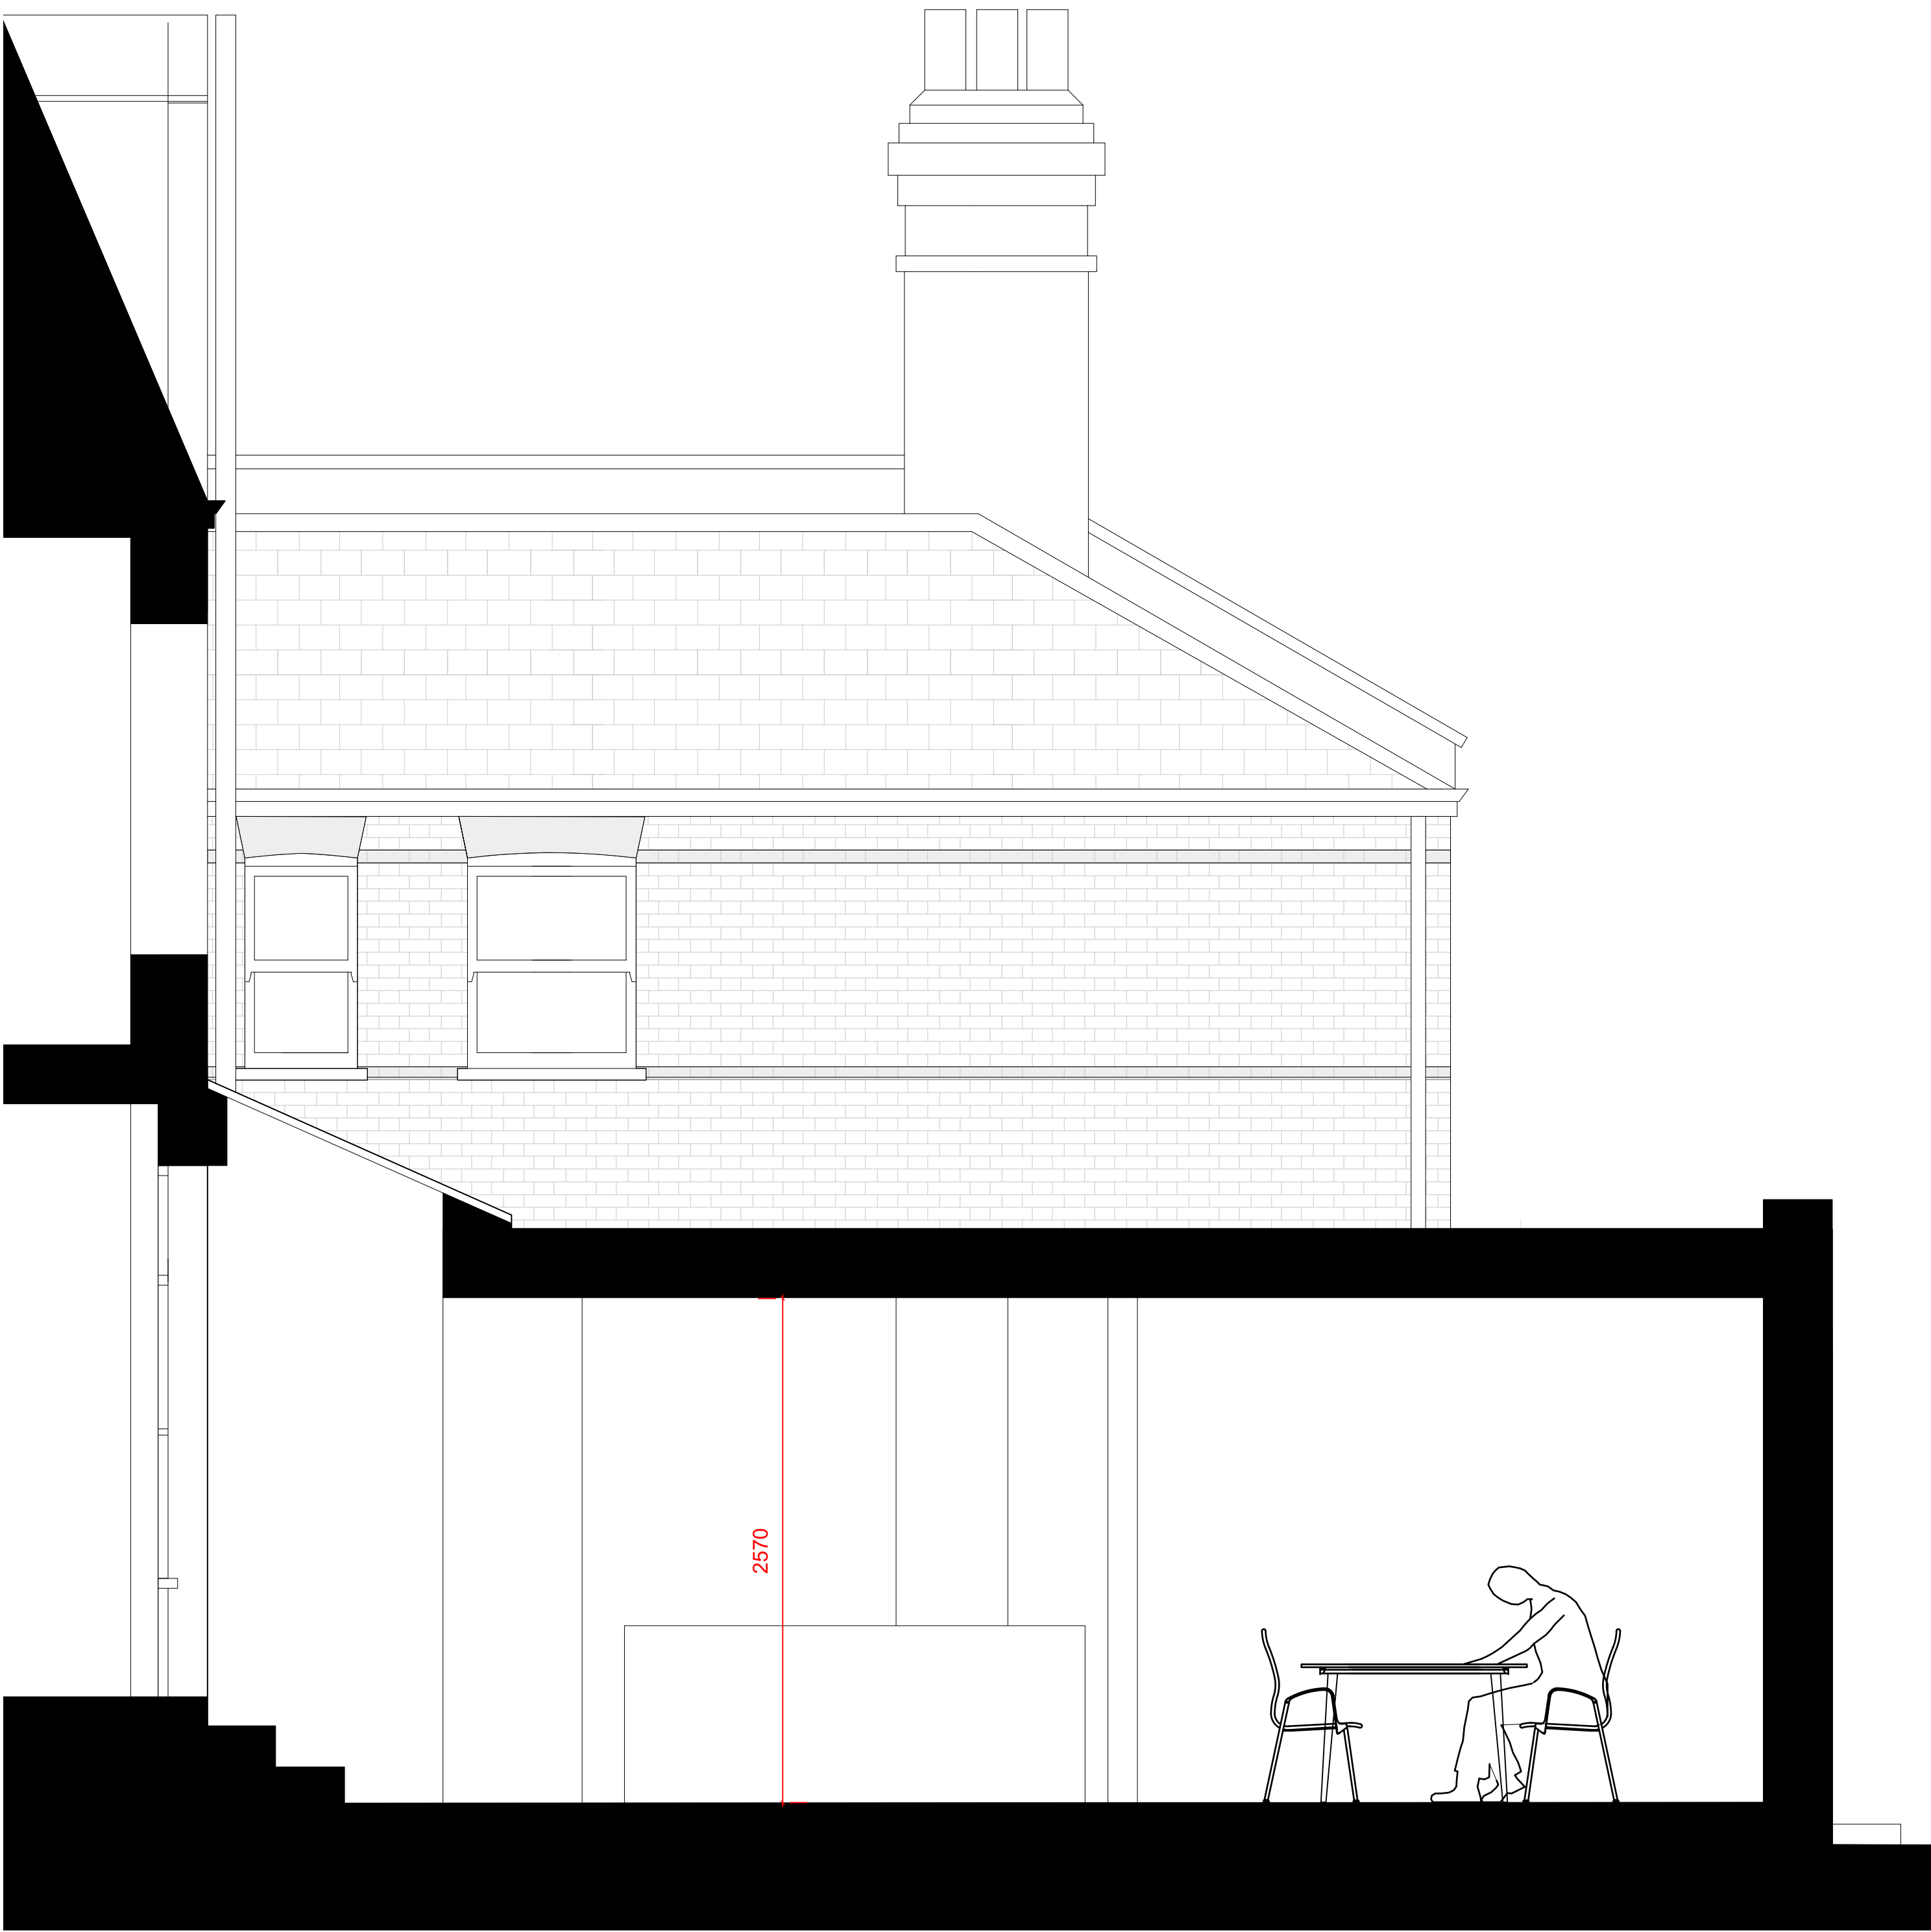


SCALE BAR 1:25 0m 0.5m 1m 1.5m 2m 2.5m

rev: **B02** date: 11/04/24 notes: Issued for Planning
rev: **B01** date: 04/04/24 notes: Issued for review

project **76 Weston Park**
drawing **Proposed Section B**
scale & size 1:25@A1, 1:50@A3
date 15.01.24

drawn by J-H checked by PB

499 153 B02

Status **PLANNING**

BAYNESANDMITCHELLARCHITECTS

FOURTH FLOOR
27 POLAND STREET
LONDON W1F 8QW
020 7734 0538
info@baynesandmitchell.co.uk
www.baynesandmitchell.co.uk