


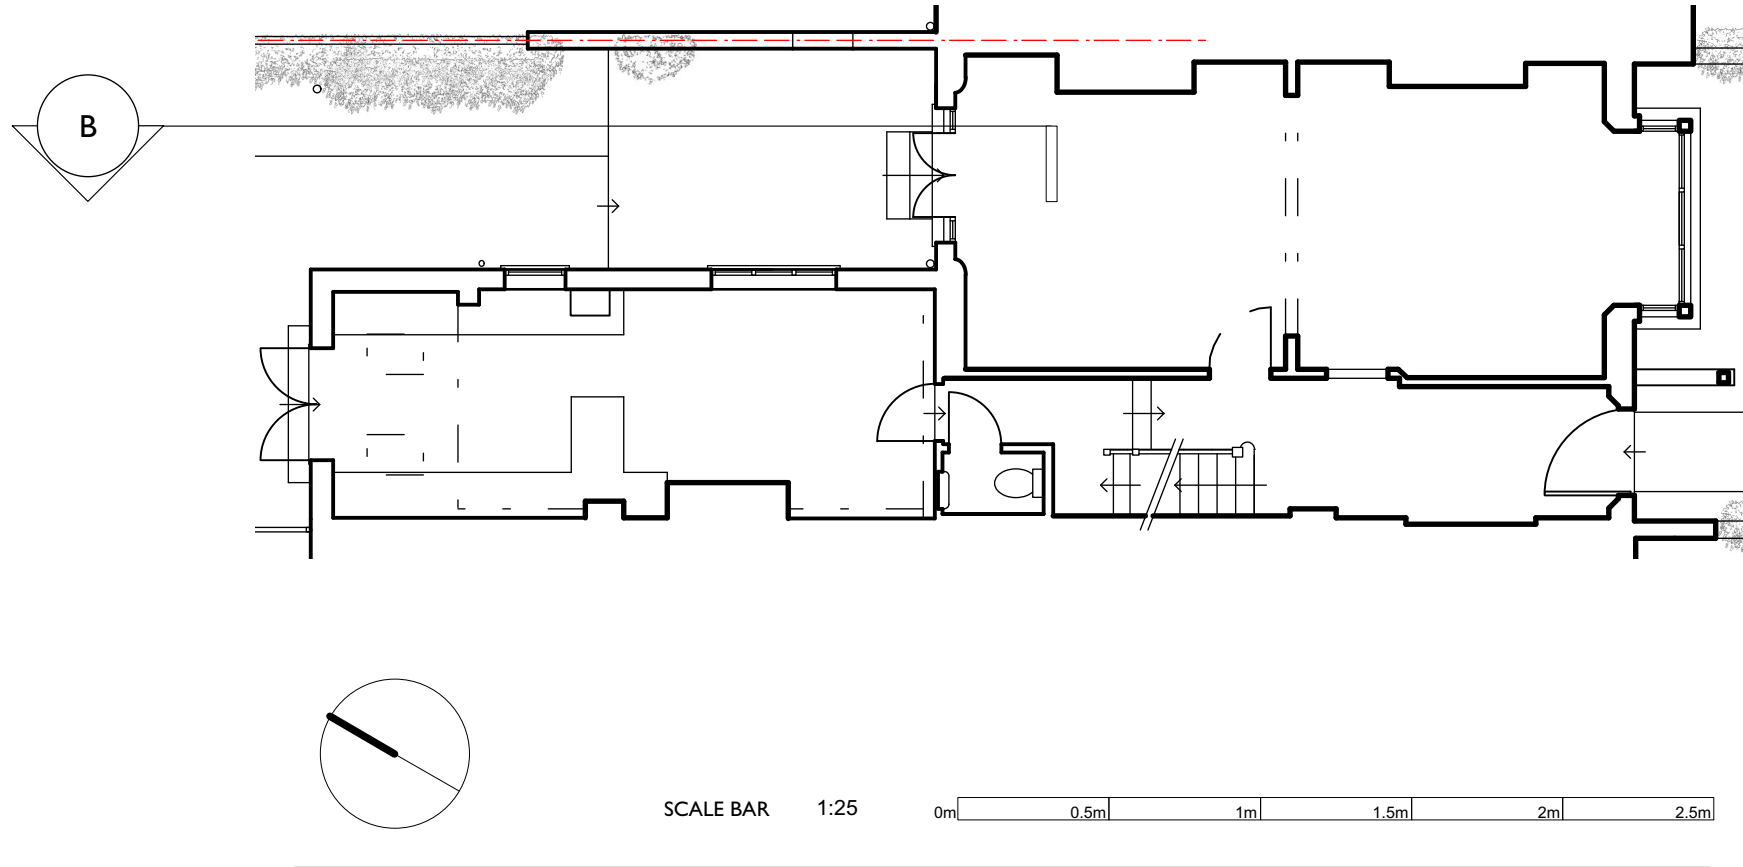

|      |            |       |          |        |                     |
|------|------------|-------|----------|--------|---------------------|
| rev: | <b>B02</b> | date: | 11/04/24 | notes: | Issued for Planning |
|      | <b>B01</b> |       | 04/04/24 |        | Issued for review   |

|              |                       |          |    |            |                              |
|--------------|-----------------------|----------|----|------------|------------------------------|
| project      | <b>76 Weston Park</b> |          |    |            | FOURTH FLOOR                 |
| drawing      | Existing Elevation B  |          |    |            | 27 POLAND STREET             |
| scale & size | 1:25@A1, 1:50@A3      |          |    |            | LONDON W1F 8QW               |
| date         | 15.01.24              | drawn by | JH | checked by | PB                           |
|              |                       |          |    |            | 020 7734 0538                |
|              |                       |          |    |            | info@baynesandmitchell.co.uk |
|              |                       |          |    |            | www.baynesandmitchell.co.uk  |

**499 051 B02** Status **PLANNING**

**BAYNESANDMITCHELLARCHITECTS**

Baynes and Mitchell Architects Ltd. Company Registration Number 6884991 (England & Wales)