


NO. 76 WESTON PARK

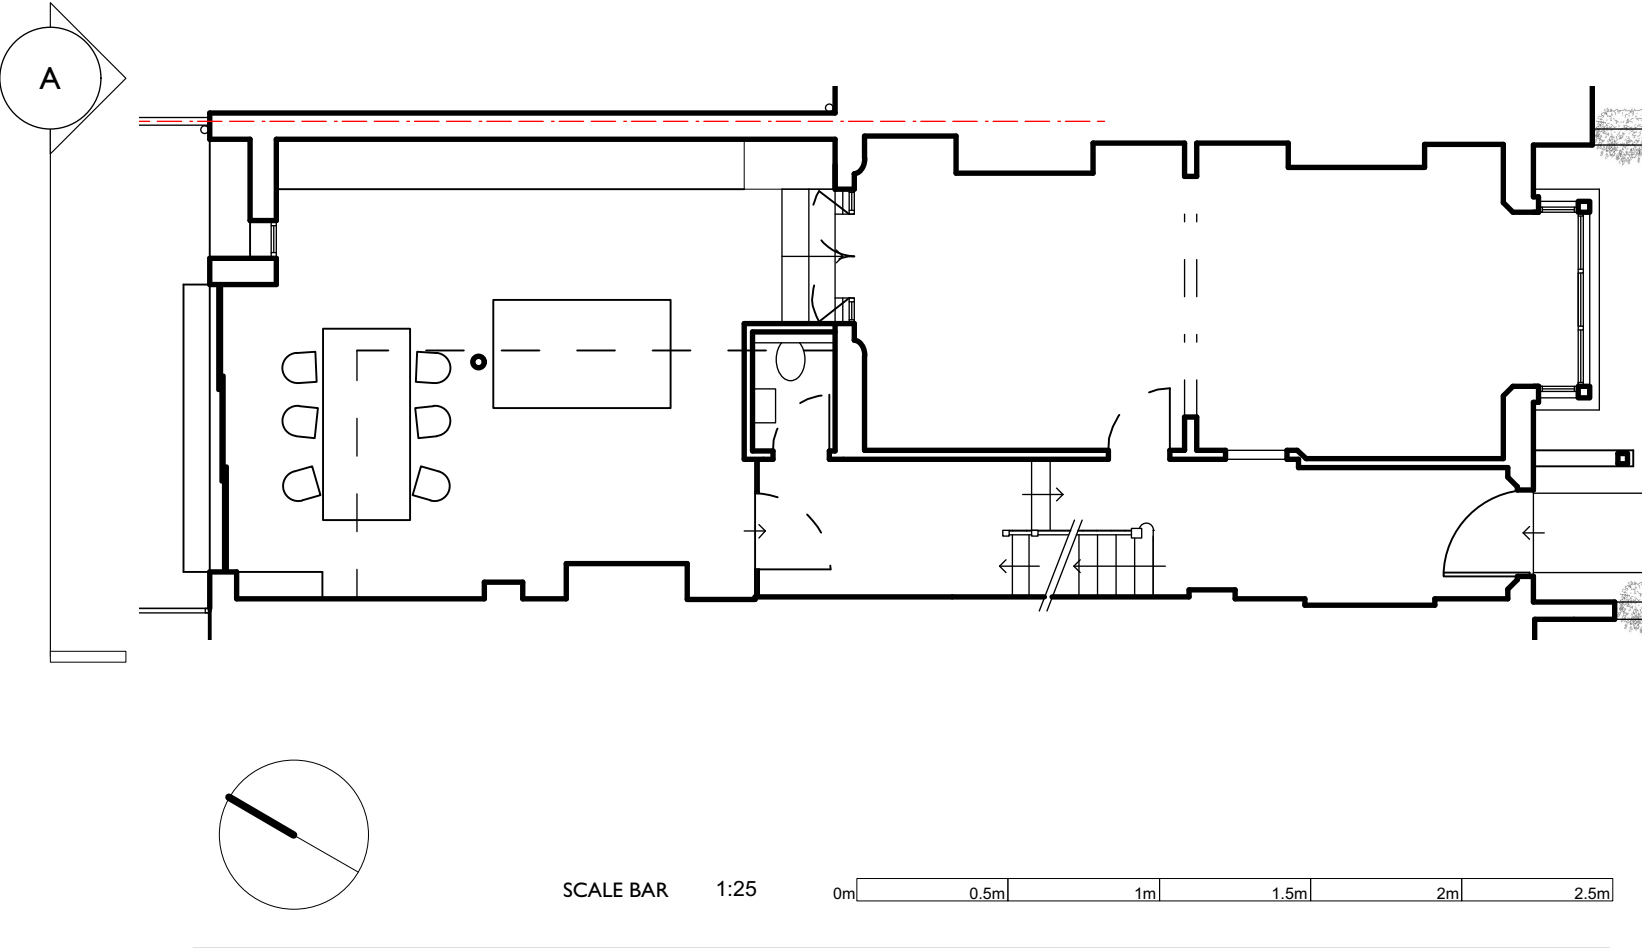

rev: **B02** date: 11/04/24 notes: Issued for Planning
rev: **B01** date: 04/04/24 notes: Issued for review

project: **76 Weston Park**
drawing: **Proposed Elevation A**
scale & size: 1:25@A1, 1:50@A3
date: 15.01.24 drawn by: JH checked by: PB

499 150 B02 Status: **PLANNING**
BAYNESANDMITCHELLARCHITECTS

FOURTH FLOOR
27 POLAND STREET
LONDON W1F 8QW
020 7734 0538
info@baynesandmitchell.co.uk
www.baynesandmitchell.co.uk