


- NOTES:
- DO NOT SCALE FROM THIS DRAWING - USE FIGURED DIMENSIONS ONLY. CONTRACTOR TO CHECK DIMENSIONS ON SITE PRIOR TO CONSTRUCTION & NOTIFY ARCHITECT OF ANY DISCREPANCY.
  - THIS DRAWING SHOULD BE READ IN CONJUNCTION WITH ALL OTHER RELEVANT CONTRACT DRAWINGS, SPECIFICATIONS & SCHEDULES.

| No. | REVISION | DATE |
|-----|----------|------|
|-----|----------|------|

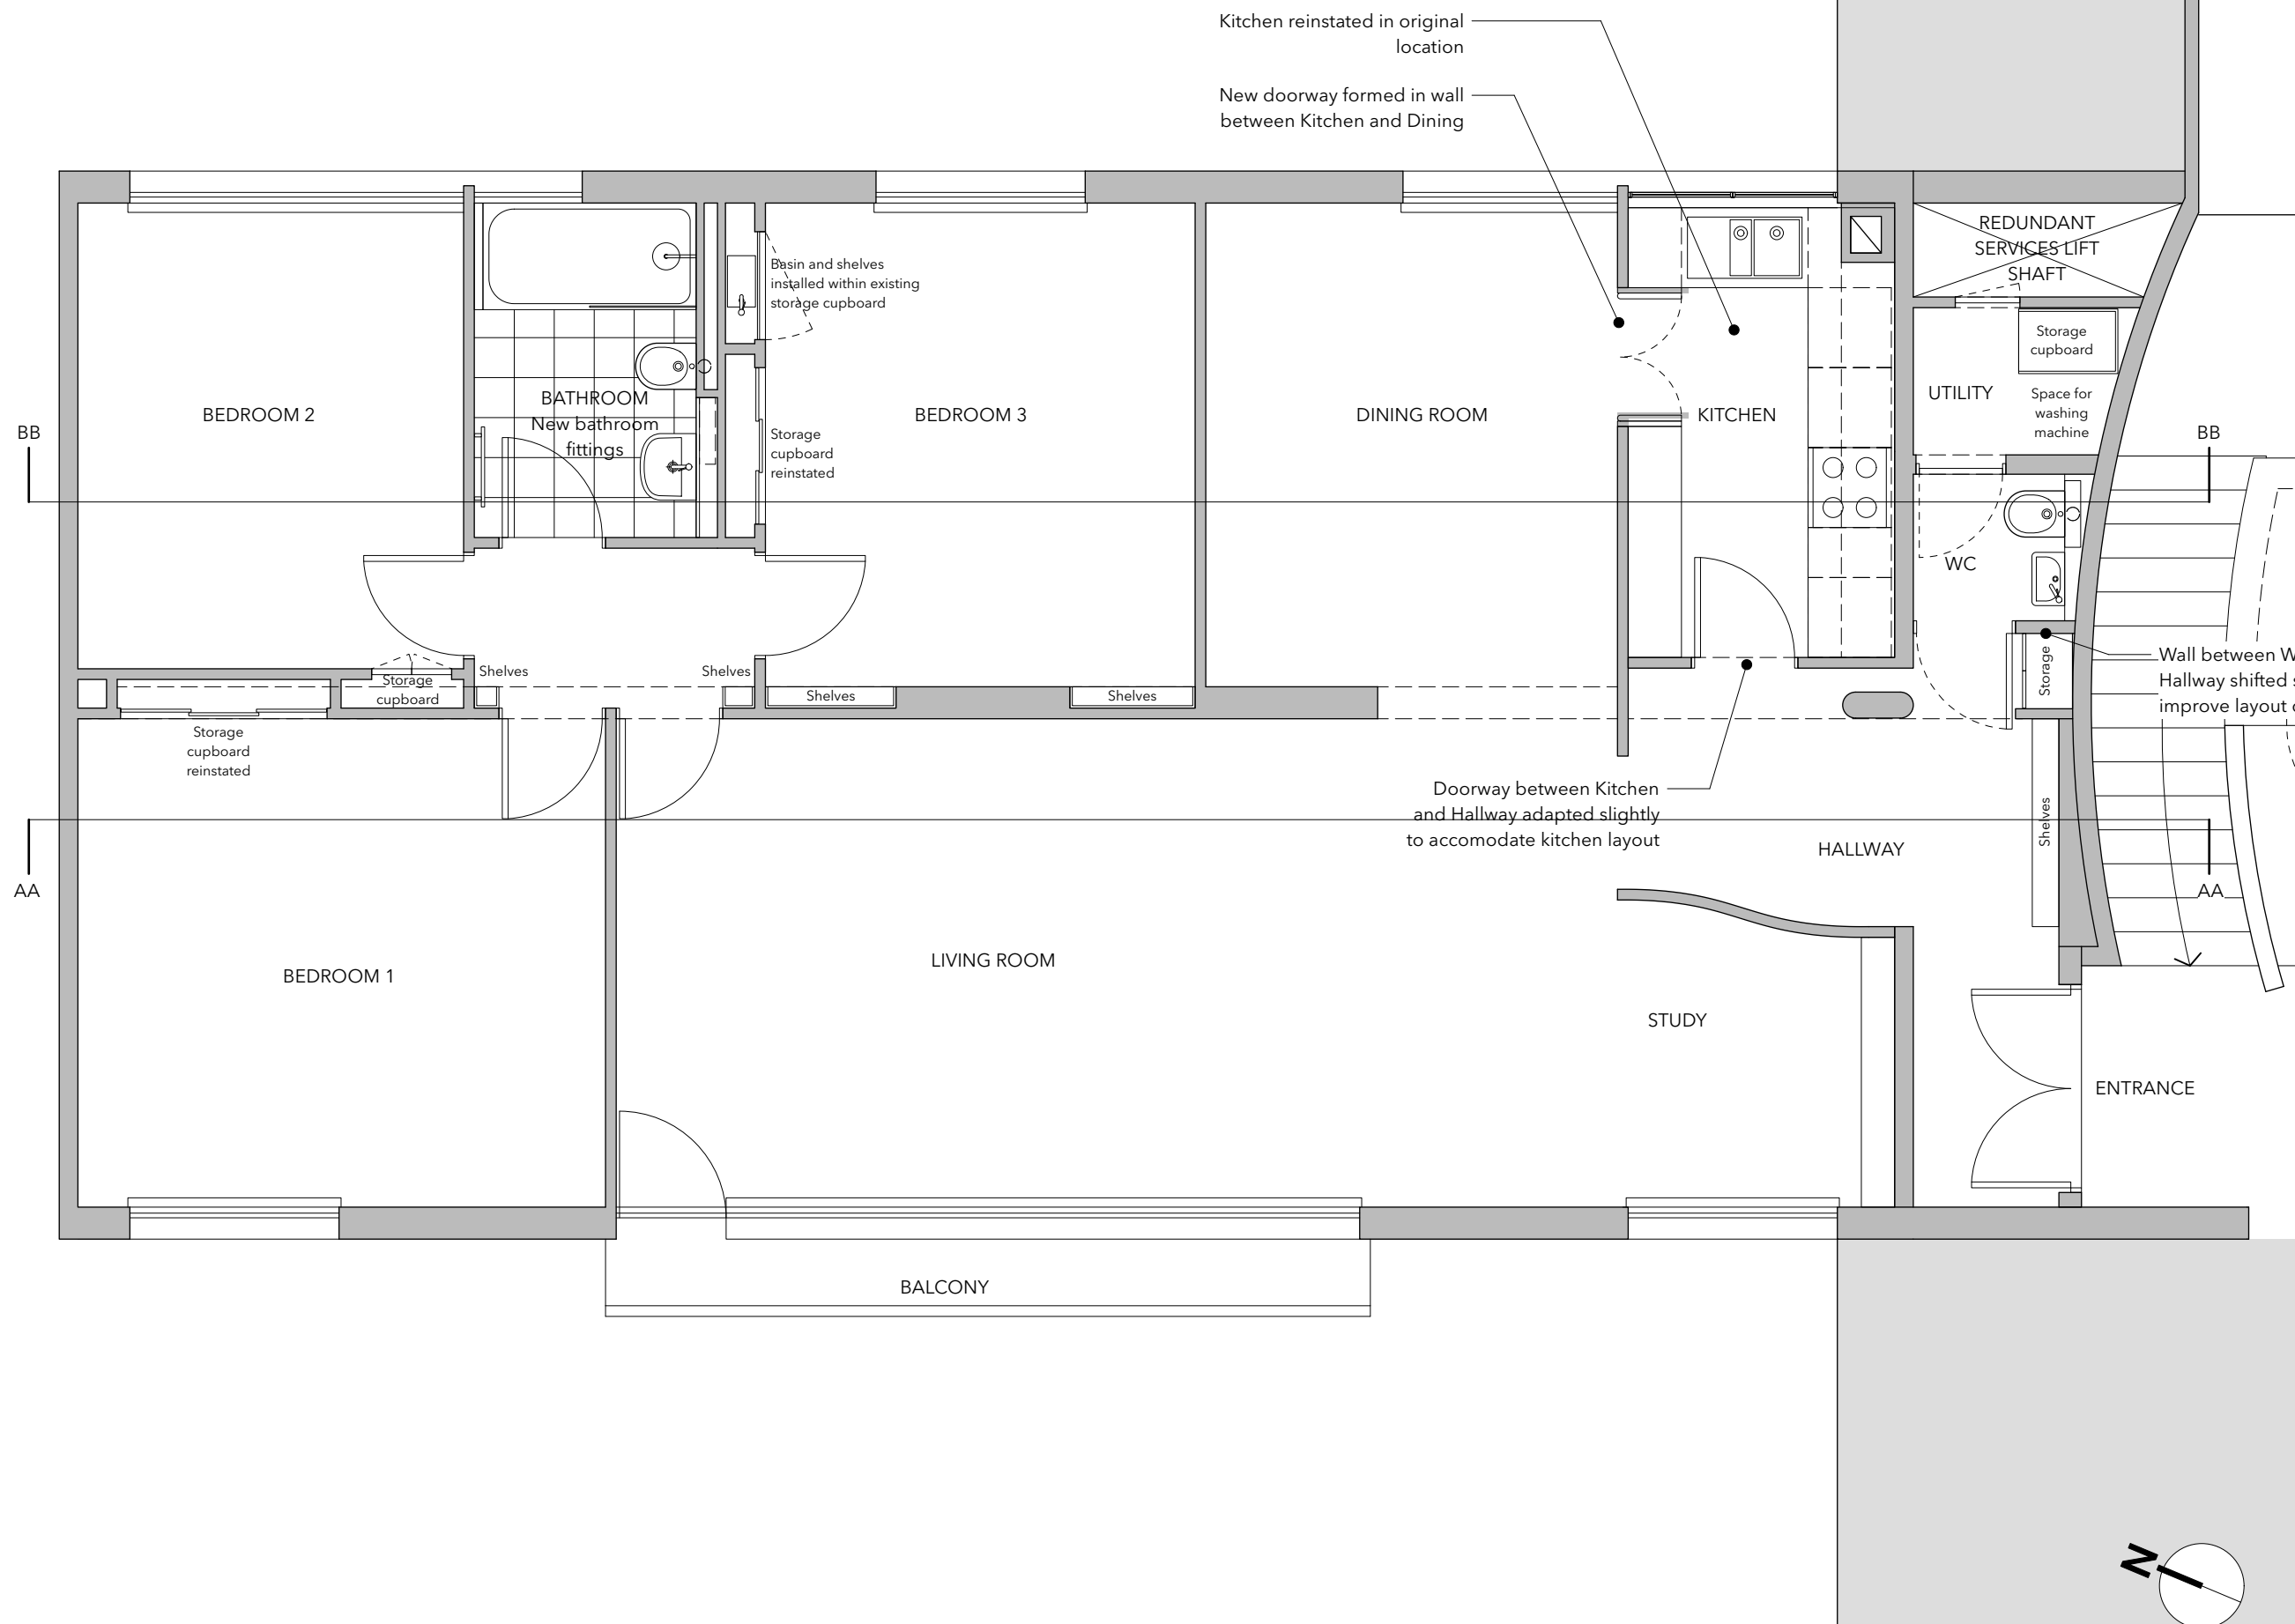

DRAWING: PROPOSED PLAN

PROJECT: HIGHPOINT - FLAT J

CLIENT: TOM BRENT

STATUS: PLANNING

SCALE @ A1: DRAWN: NM

SCALE @ A3: 1:50 CHECKED: NM

DRAWING No: 2317.PL.20.010 REVISION: