



- NOTES:
1. DO NOT SCALE FROM THIS DRAWING - USE FIGURED DIMENSIONS ONLY. CONTRACTOR TO CHECK DIMENSIONS ON SITE PRIOR TO CONSTRUCTION & NOTIFY ARCHITECT OF ANY DISCREPANCY.
  2. THIS DRAWING SHOULD BE READ IN CONJUNCTION WITH ALL OTHER RELEVANT CONTRACT DRAWINGS, SPECIFICATIONS & SCHEDULES.


| No. | REVISION | DATE |
|-----|----------|------|
|-----|----------|------|

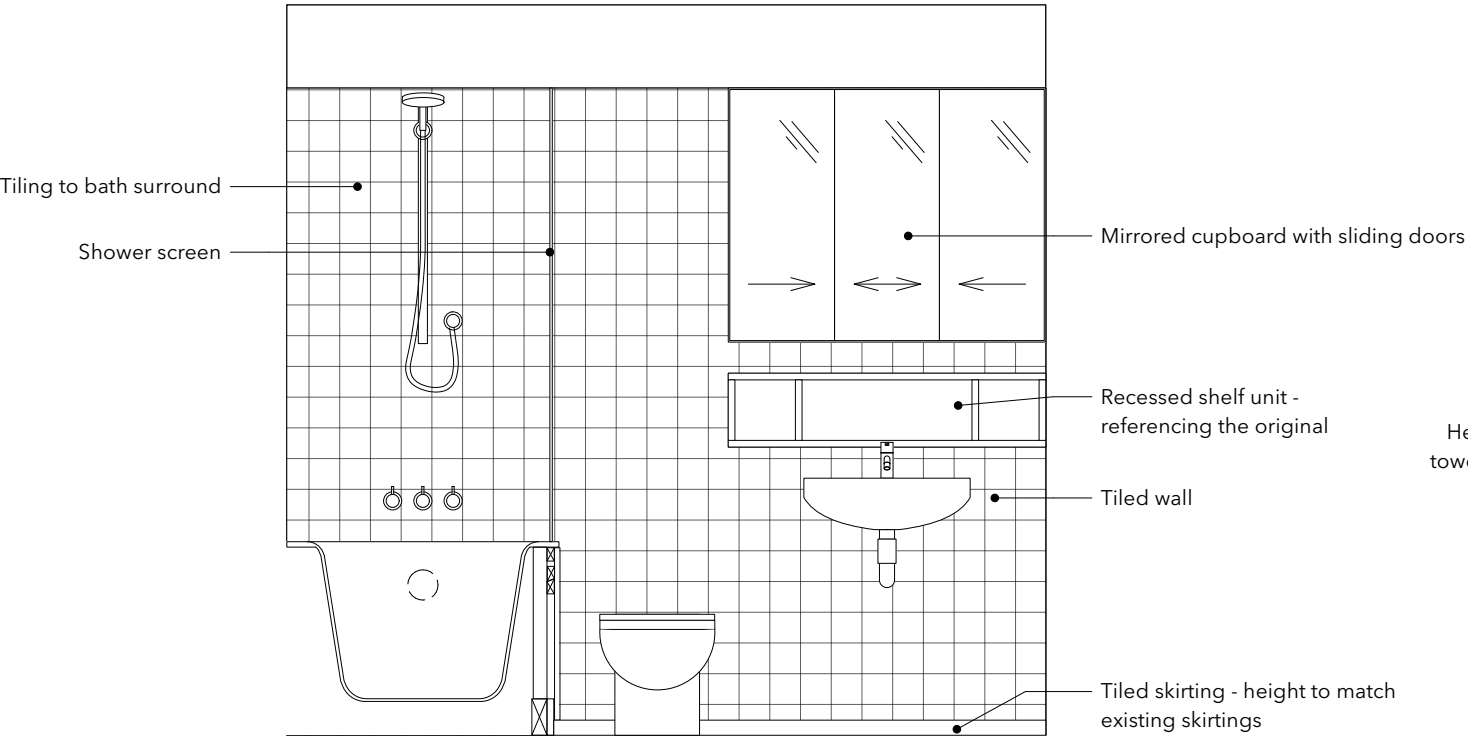


ELEVATION 1

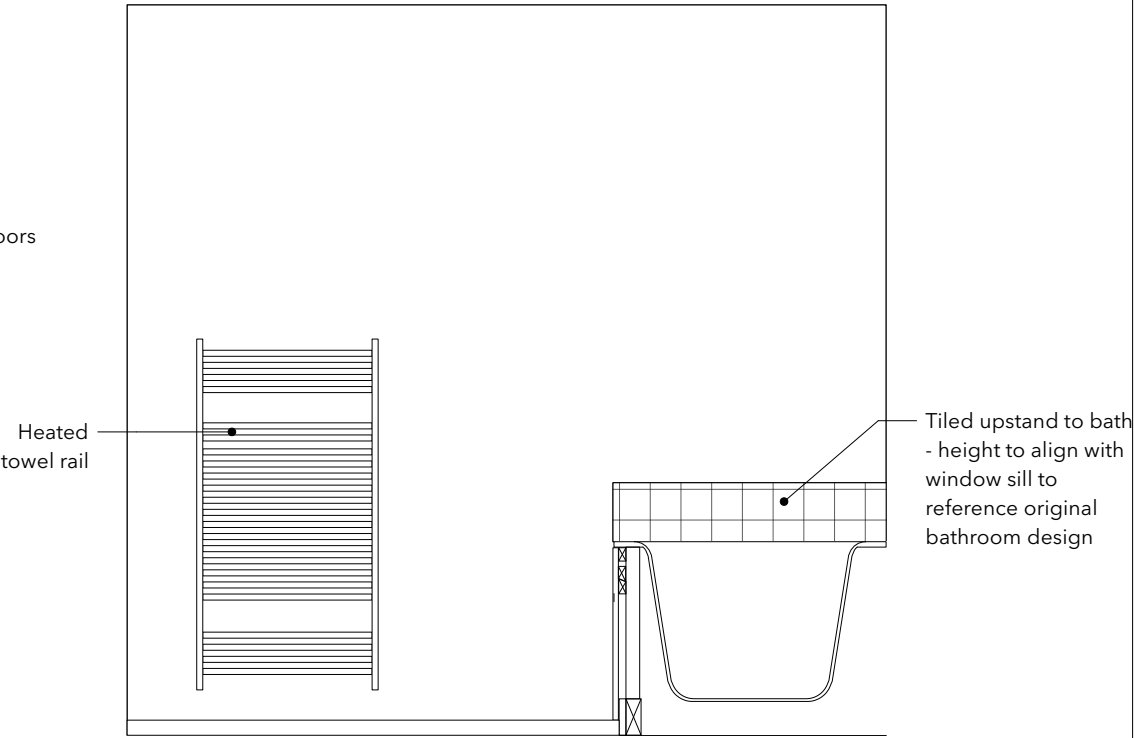

ELEVATION 2

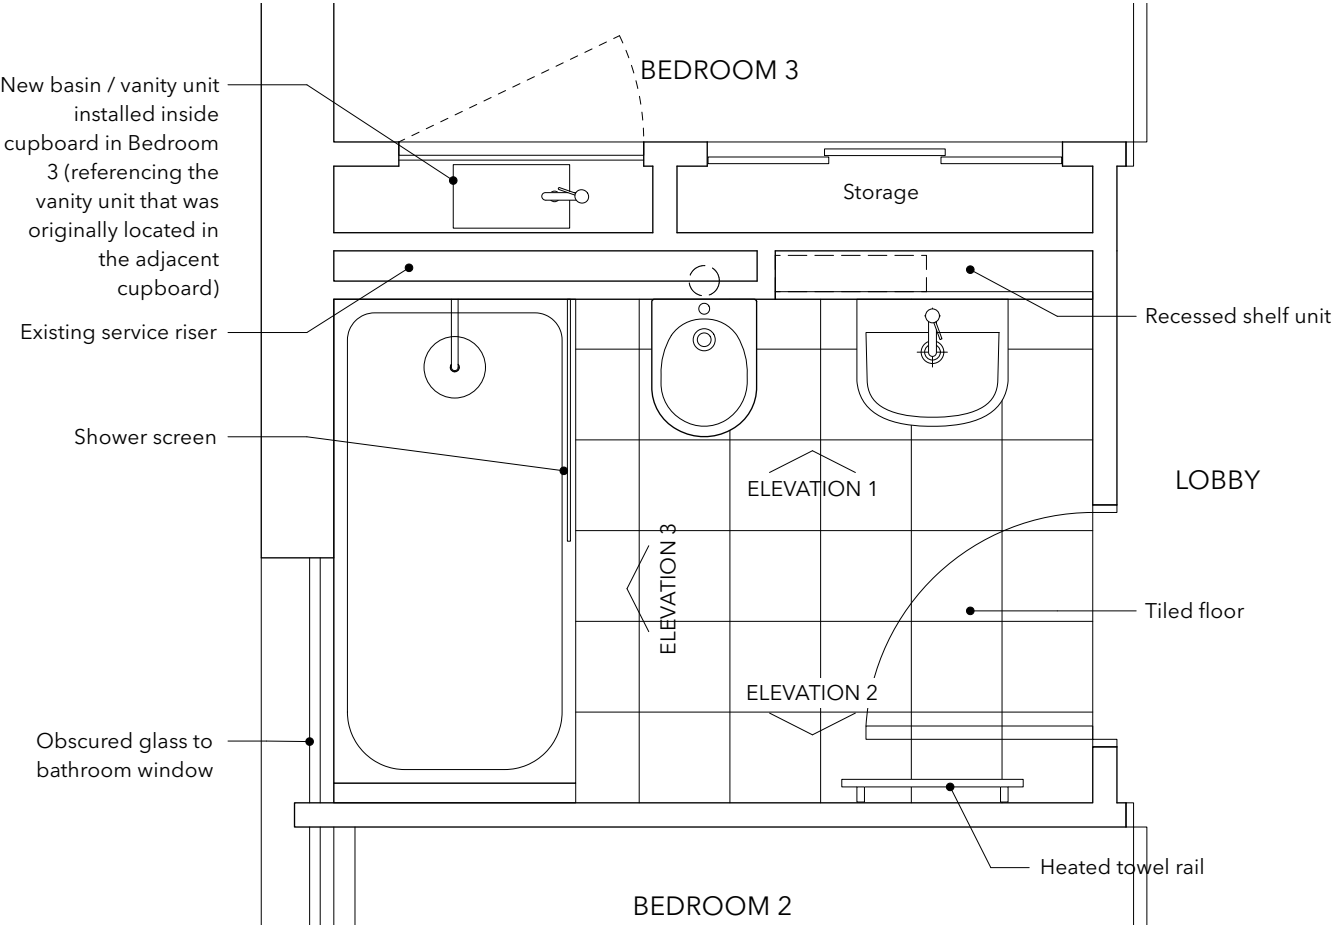

PLAN

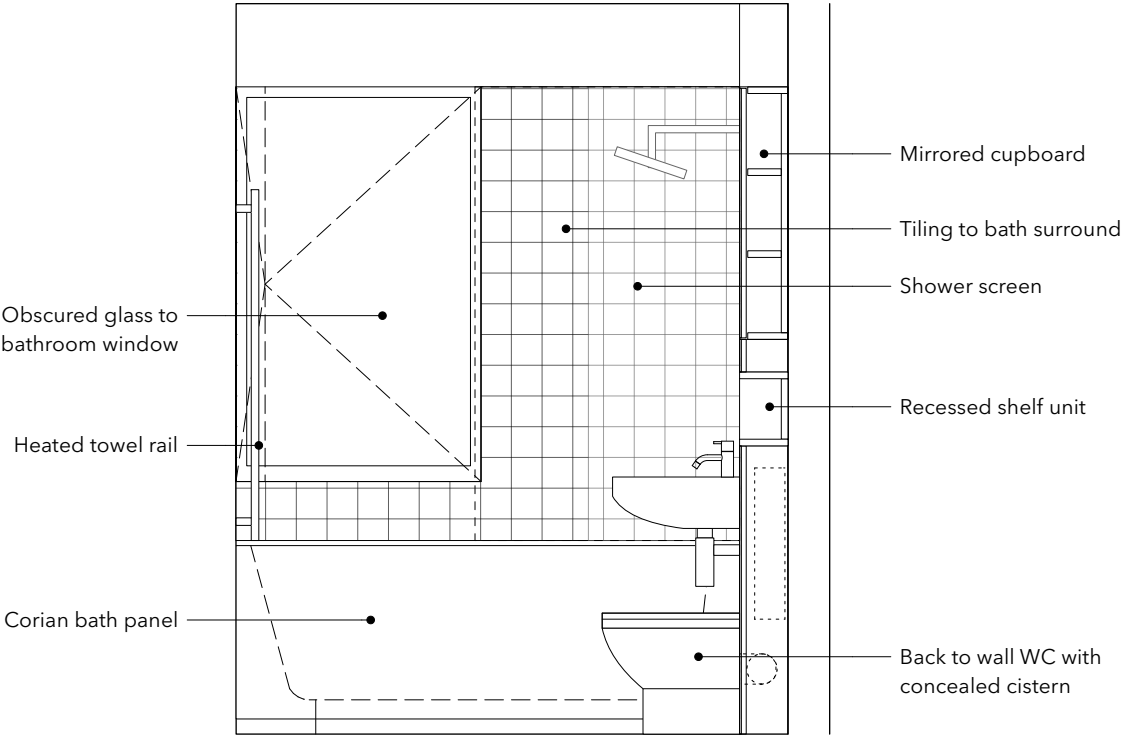

ELEVATION 3

|             |                                       |
|-------------|---------------------------------------|
| DRAWING:    | BATHROOM - PROPOSED PLAN & ELEVATIONS |
| PROJECT:    | FLAT J - HIGHPOINT                    |
| CLIENT:     | TOM BRENT                             |
| STATUS:     | PLANNING                              |
| SCALE @ A1: | DRAWN: NM                             |
| SCALE @ A3: | 1:25 CHECKED: NM                      |

|             |                |           |
|-------------|----------------|-----------|
| DRAWING No: | 2317.PL.41.011 | REVISION: |
|-------------|----------------|-----------|

MYLIUS ARCHITECTS

www.mylusarchitects.co.uk 07971 671533