



- NOTES:
1. DO NOT SCALE FROM THIS DRAWING - USE FIGURED DIMENSIONS ONLY. CONTRACTOR TO CHECK DIMENSIONS ON SITE PRIOR TO CONSTRUCTION & NOTIFY ARCHITECT OF ANY DISCREPANCY.
 2. THIS DRAWING SHOULD BE READ IN CONJUNCTION WITH ALL OTHER RELEVANT CONTRACT DRAWINGS, SPECIFICATIONS & SCHEDULES.


No.	REVISION	DATE
-----	----------	------

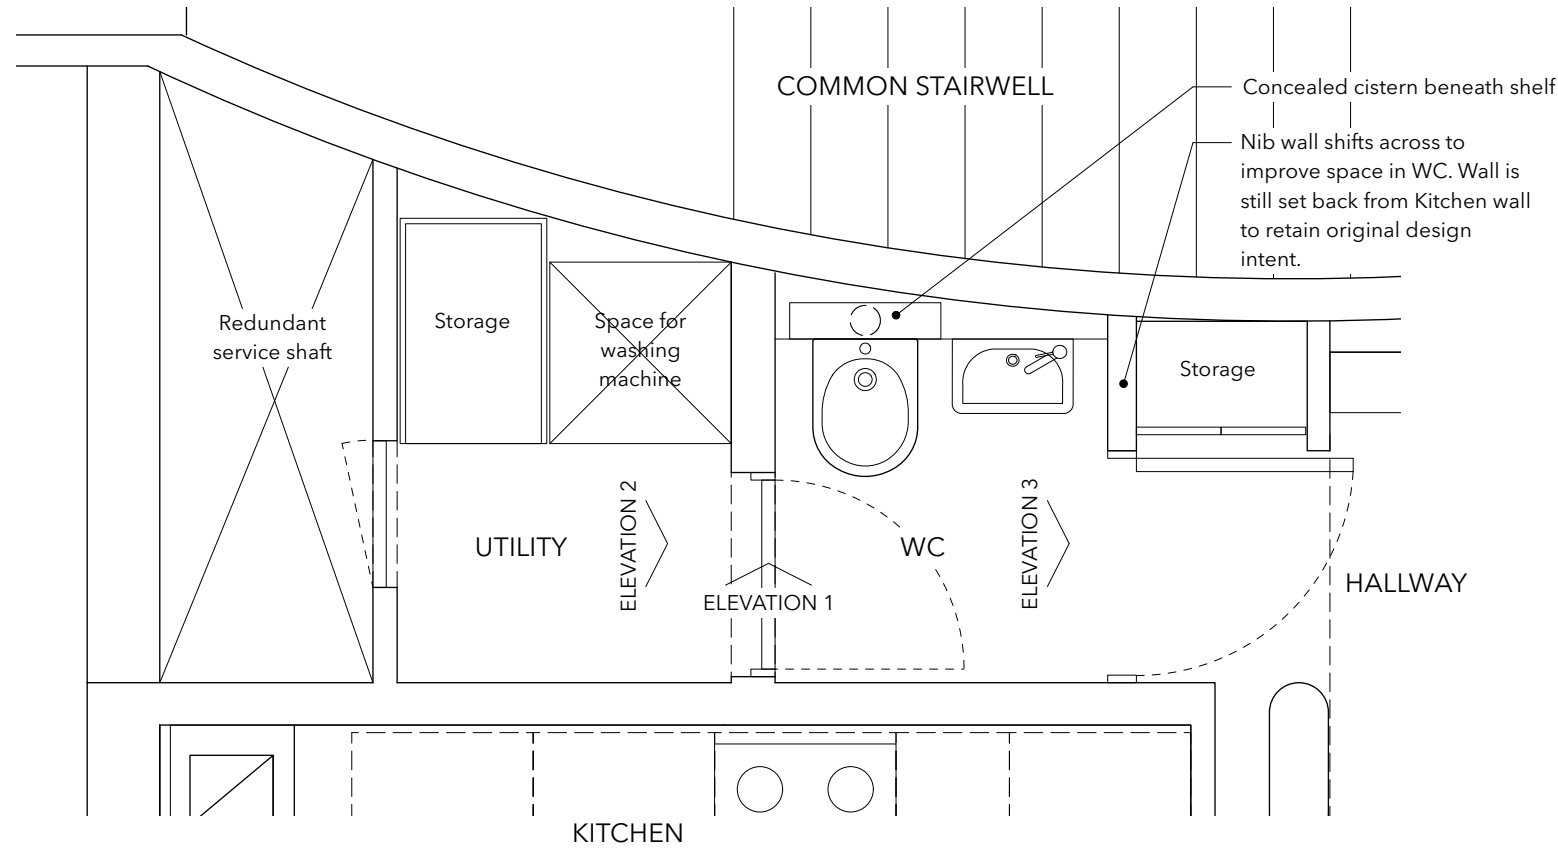


PLAN

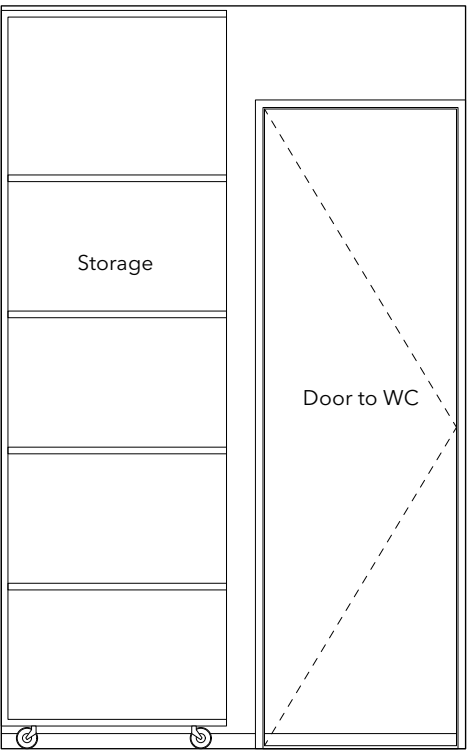

ELEVATION 2 - UTILITY

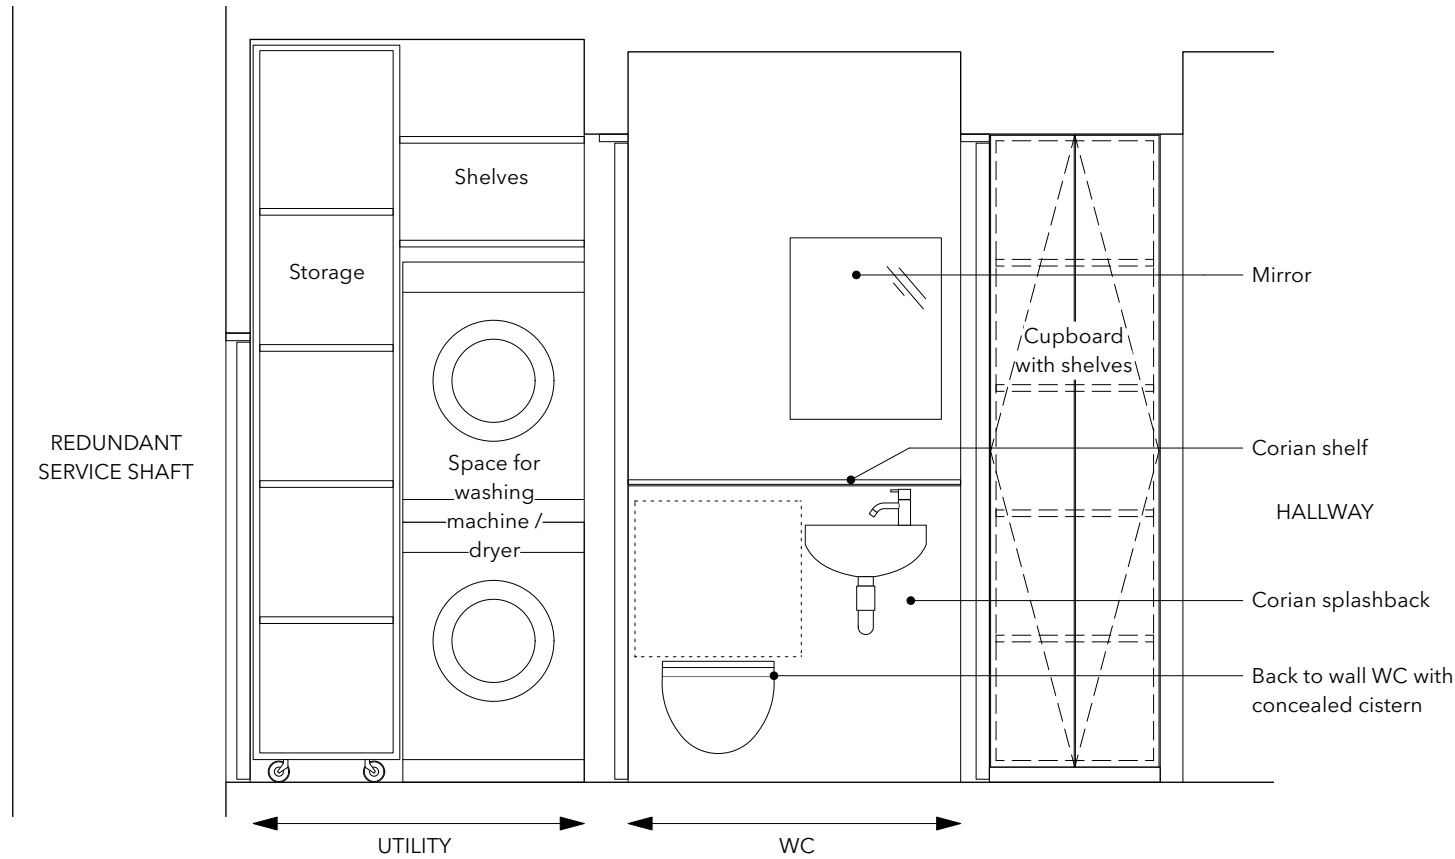

ELEVATION 1 - UTILITY / WC

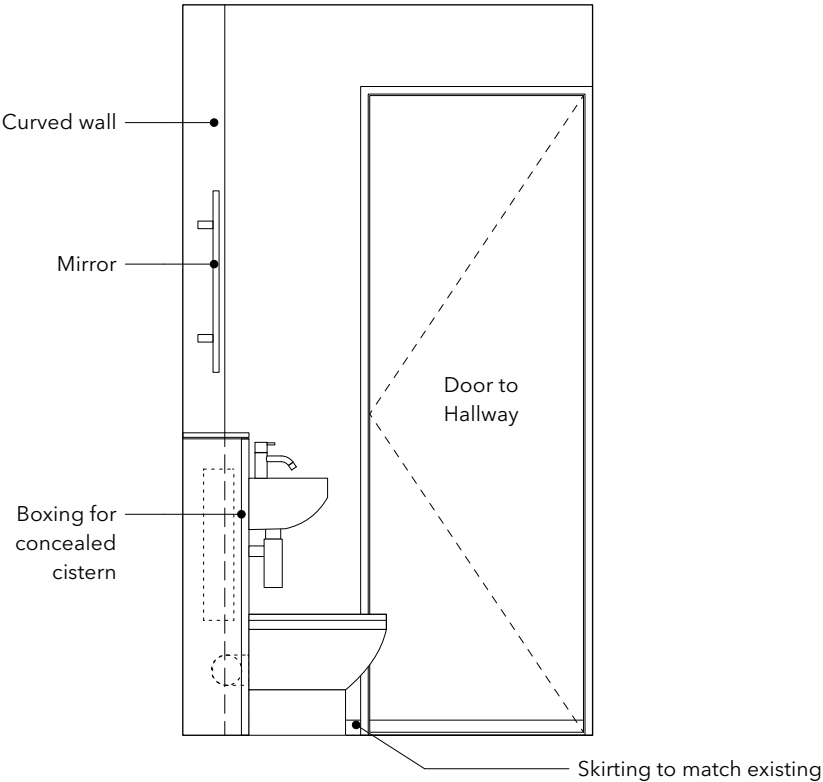

ELEVATION 3 - WC

DRAWING:	WC / UTILITY - PROPOSED PLAN & ELEVATIONS
PROJECT:	FLAT J - HIGHPOINT
CLIENT:	TOM BRENT
STATUS:	PLANNING
SCALE @ A1:	DRAWN: NM
SCALE @ A3:	1:25
	CHECKED: NM

DRAWING No:	2317.PL.41.006	REVISION:
-------------	----------------	-----------

MYLIUS ARCHITECTS

www.mylusarchitects.co.uk 07971 671533