


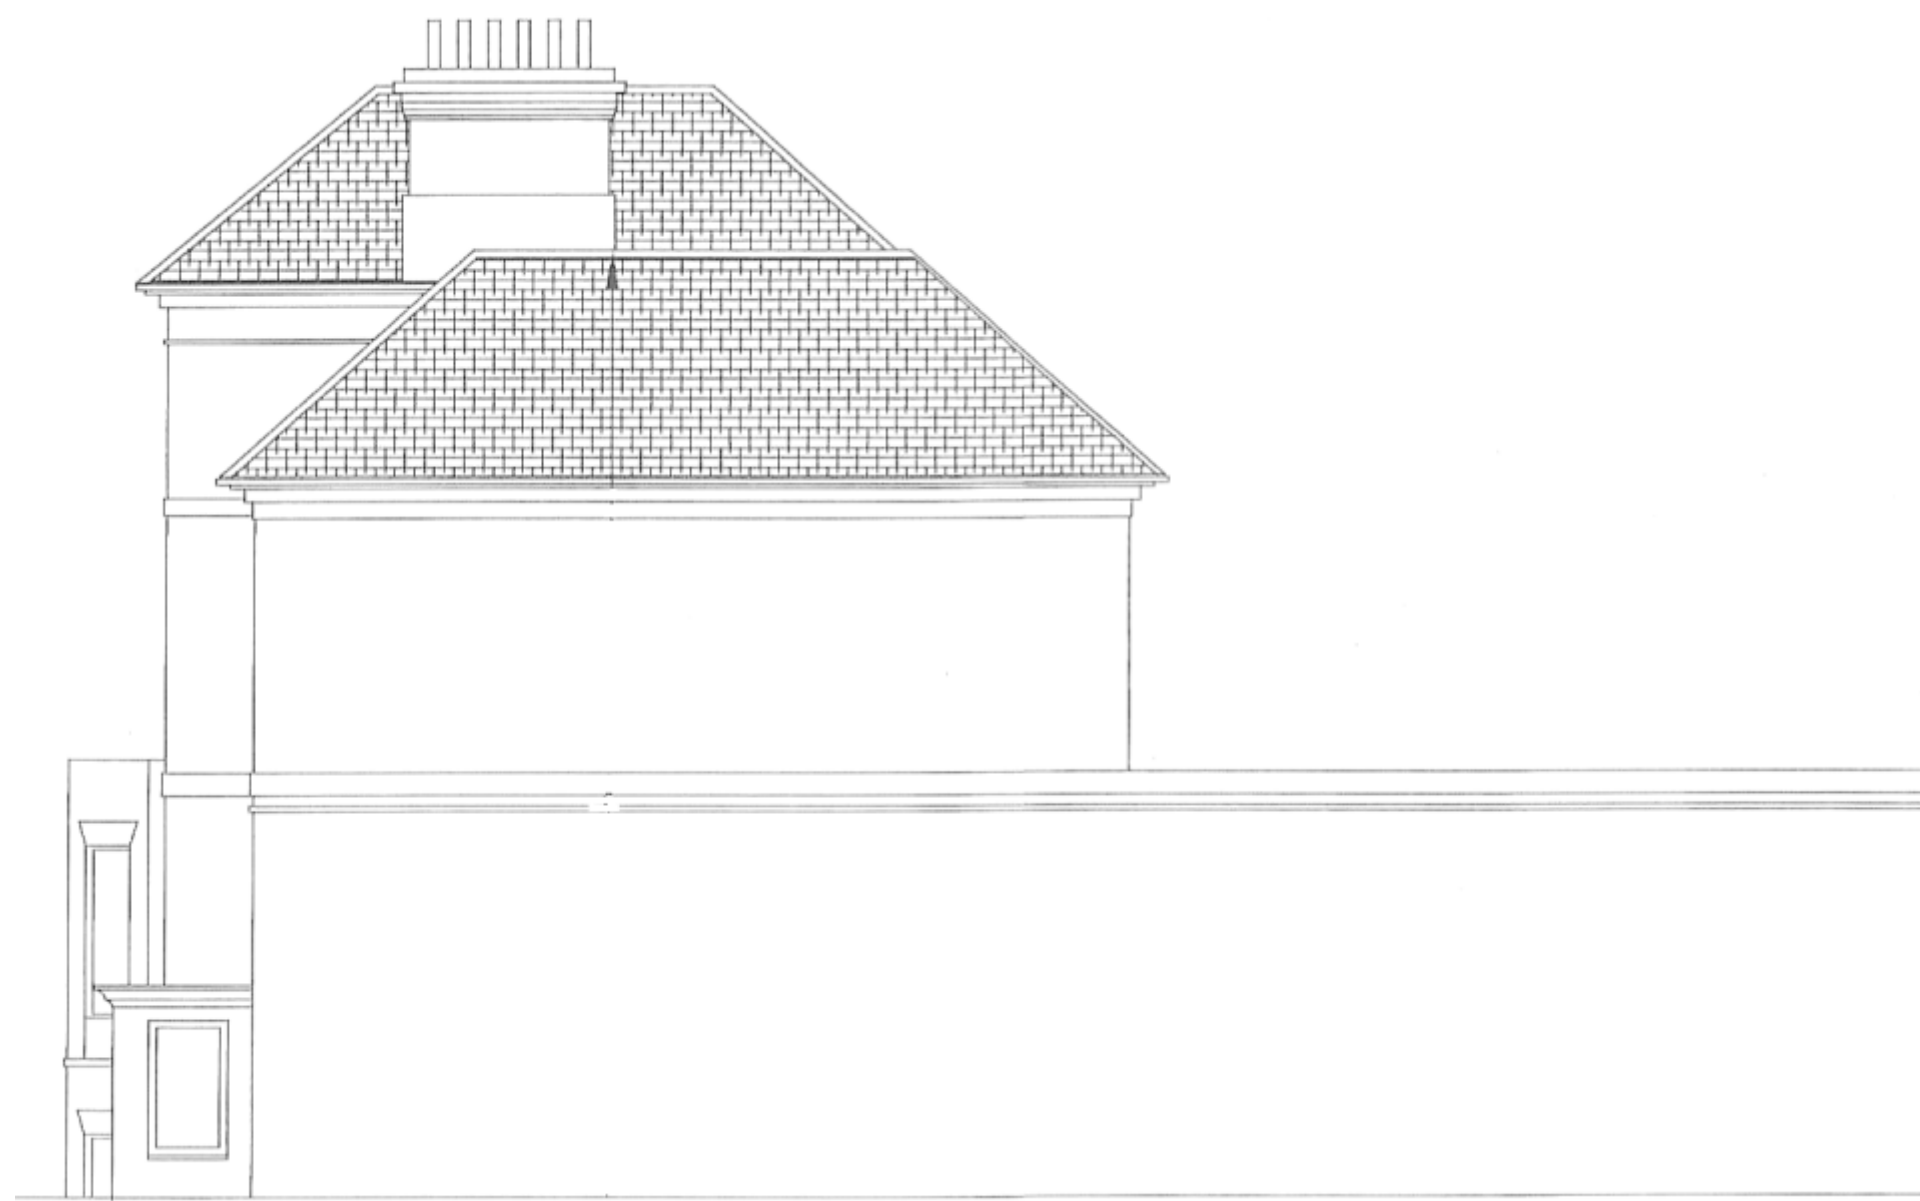

South Elevation



North Elevation




East Elevation



West Elevation



Existing Frontage

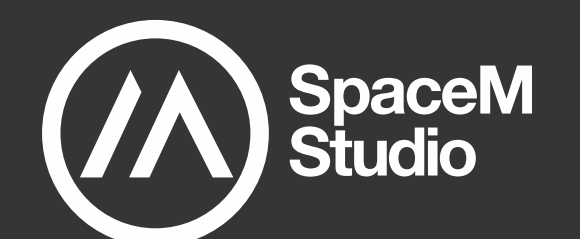

PROJECT
Kestral School - London

Existing Elevations

1803	Apr 2024
1:100 @ A1	1803-103

SpaceM Studio Ltd, Cotton House, Haunch Lane,
Lea Marston, Sutton Coldfield, B76 0BX, United Kingdom
Telephone +44 1675 432801
Website www.spacem.studio
Email info@spacem.studio