


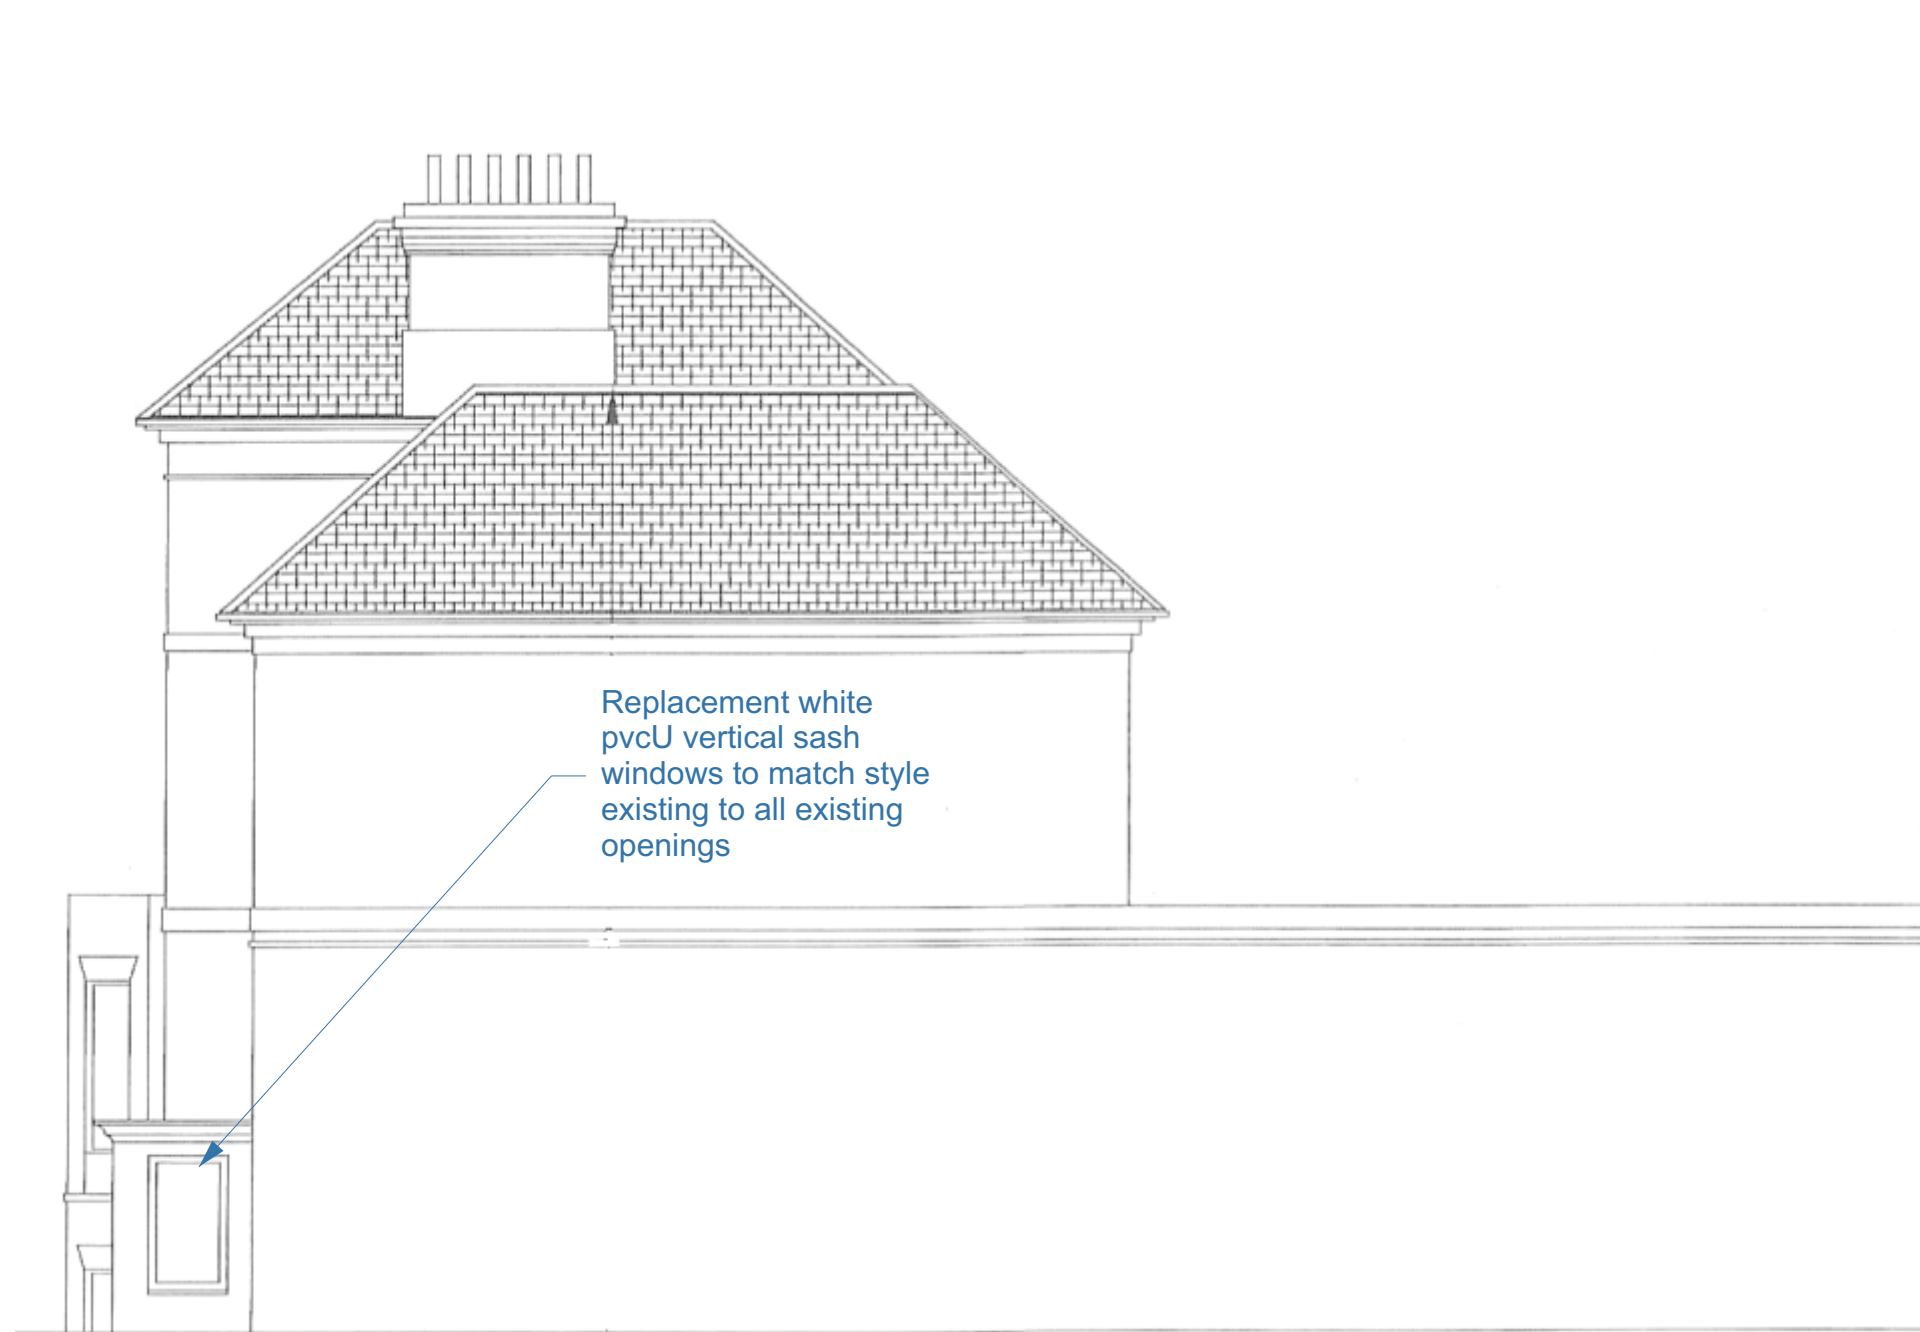


South Elevation



North Elevation



East Elevation

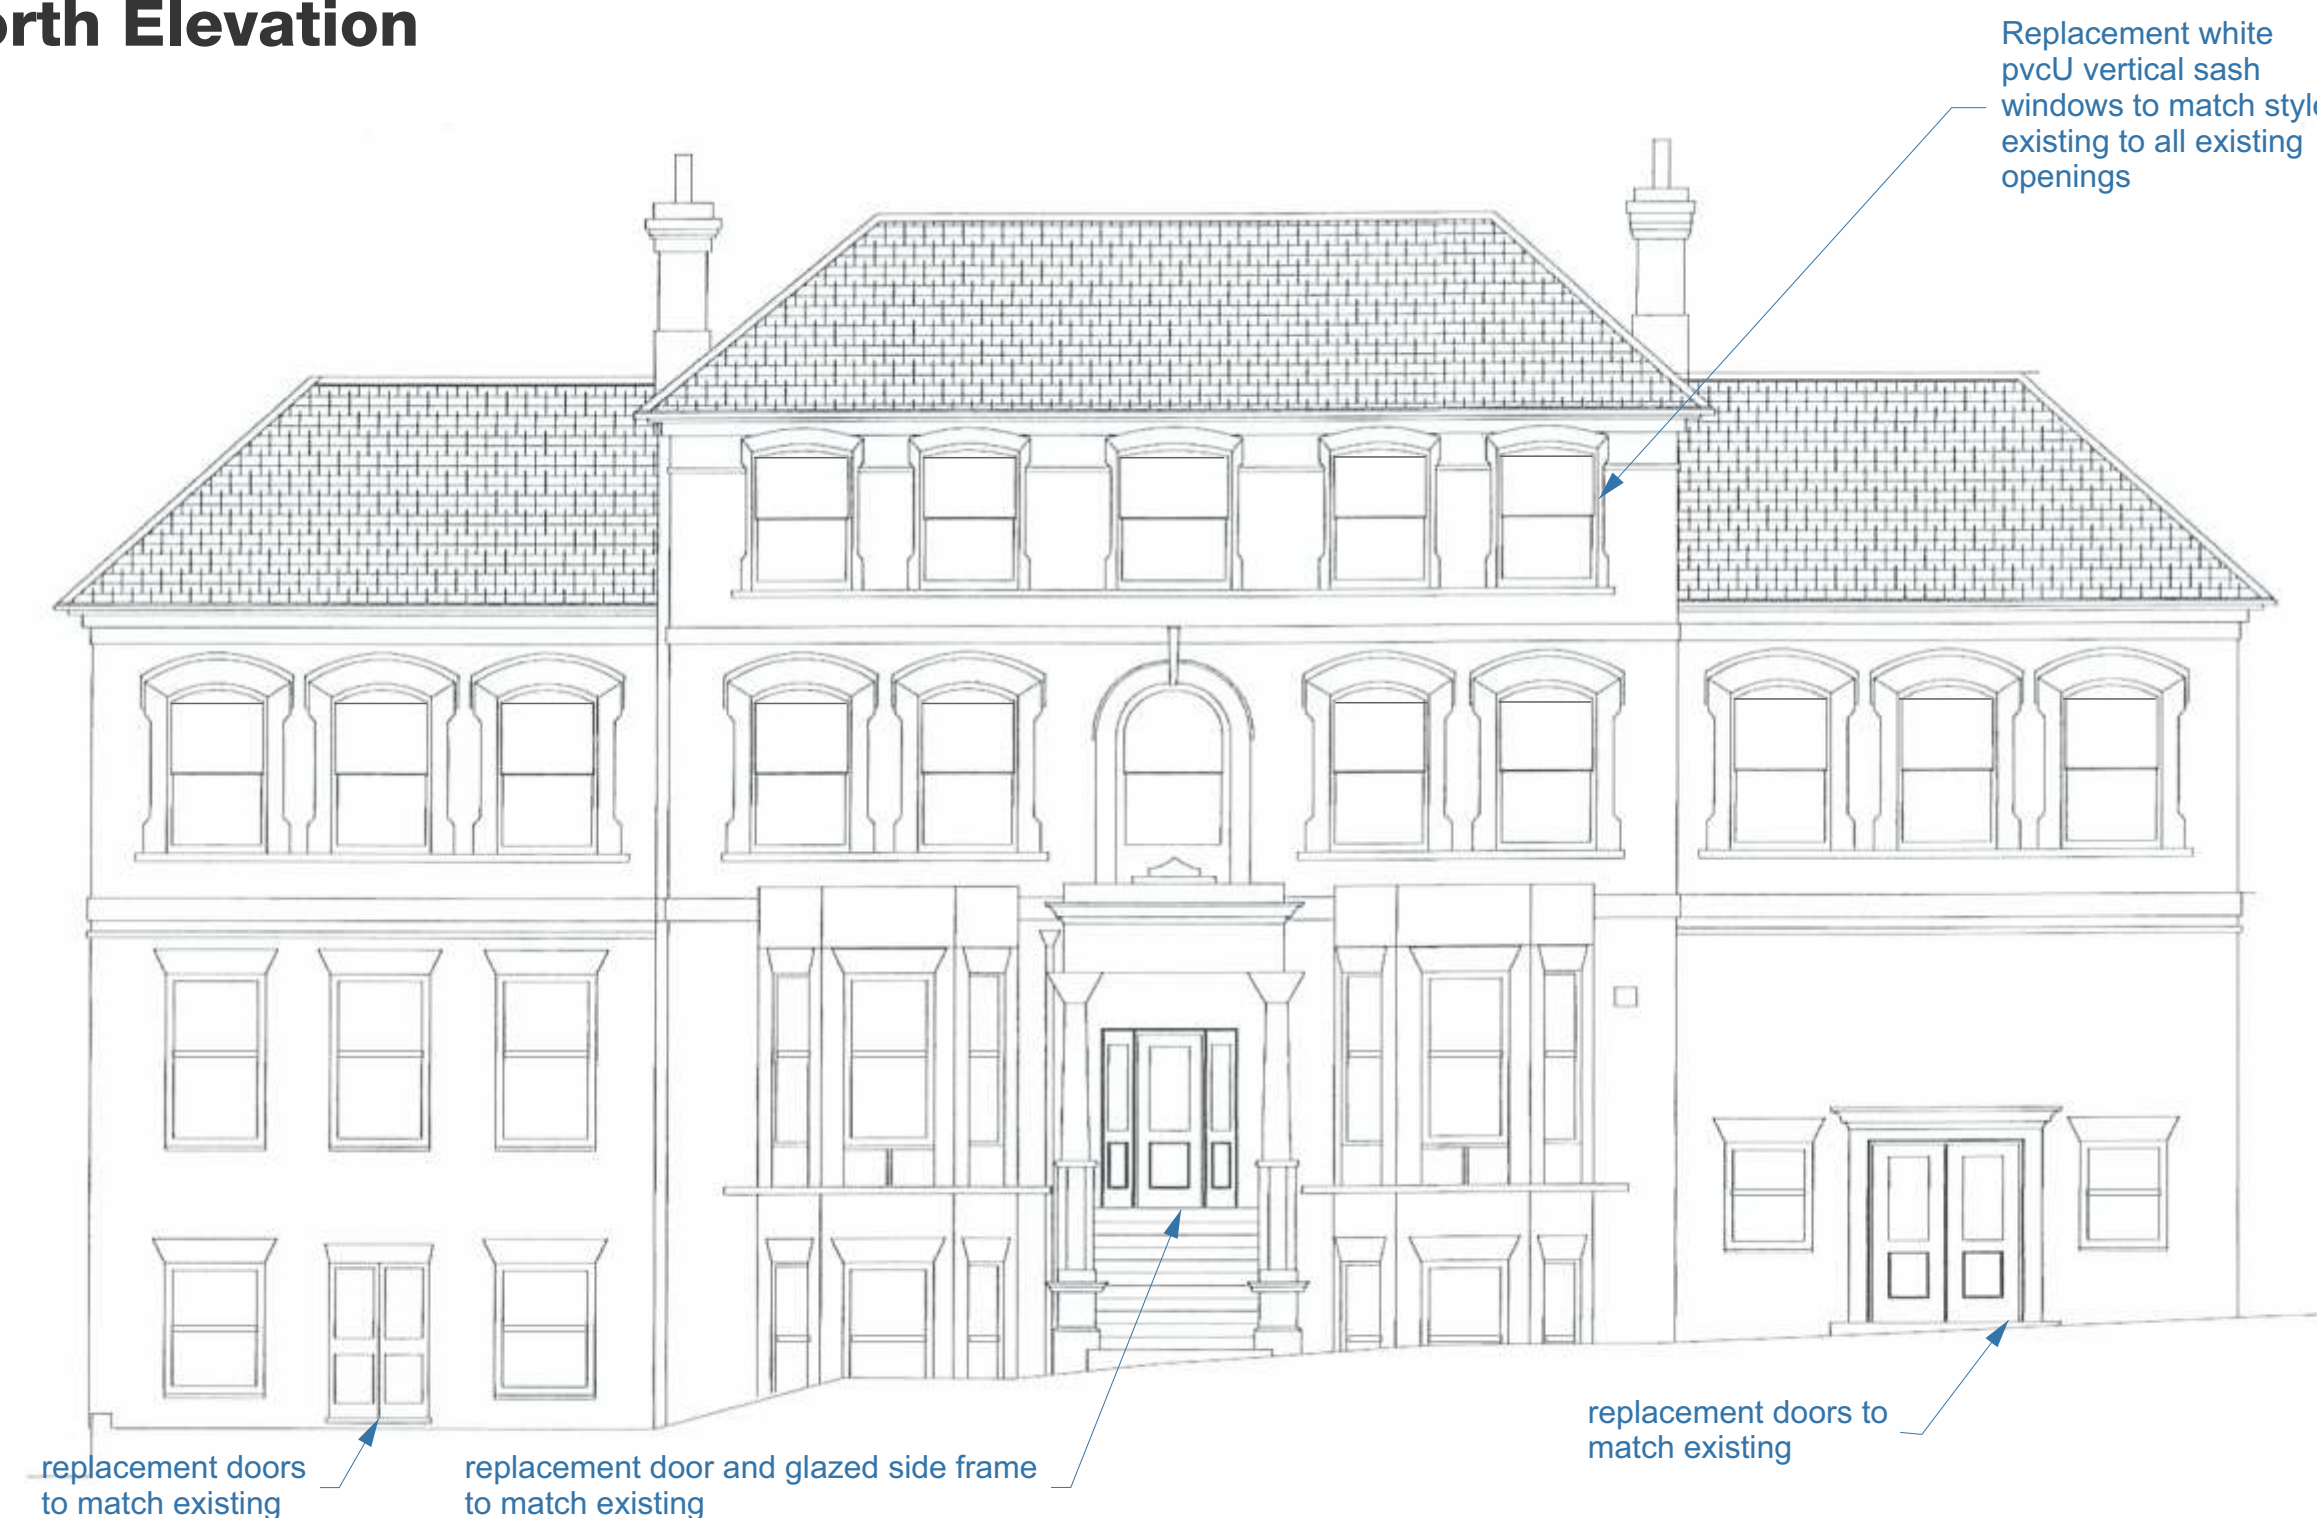

West Elevation

Replacement white pvcU vertical sash windows to match style existing to all existing openings

photo of proposed window style



SpaceM Studio

PROJECT
Kestral School - London

Proposed Elevations

1803

1:100 @ A1

Apr 2024

1803-102

SpaceM Studio Ltd, Cotton House, Haunch Lane,
Lea Marston, Sutton Coldfield, B76 0BX, United Kingdom
Telephone +44 1675 432801
Website www.spacem.studio
Email info@spacem.studio