


Existing Parapet +20.48 ▼
No. 718-720

Existing 2nd FFL +16.79 ▼
No. 718-720

Existing 1st FFL +13.56 ▼
No. 718-720

Existing GF FFL +10.02 ▼
No. 718-720

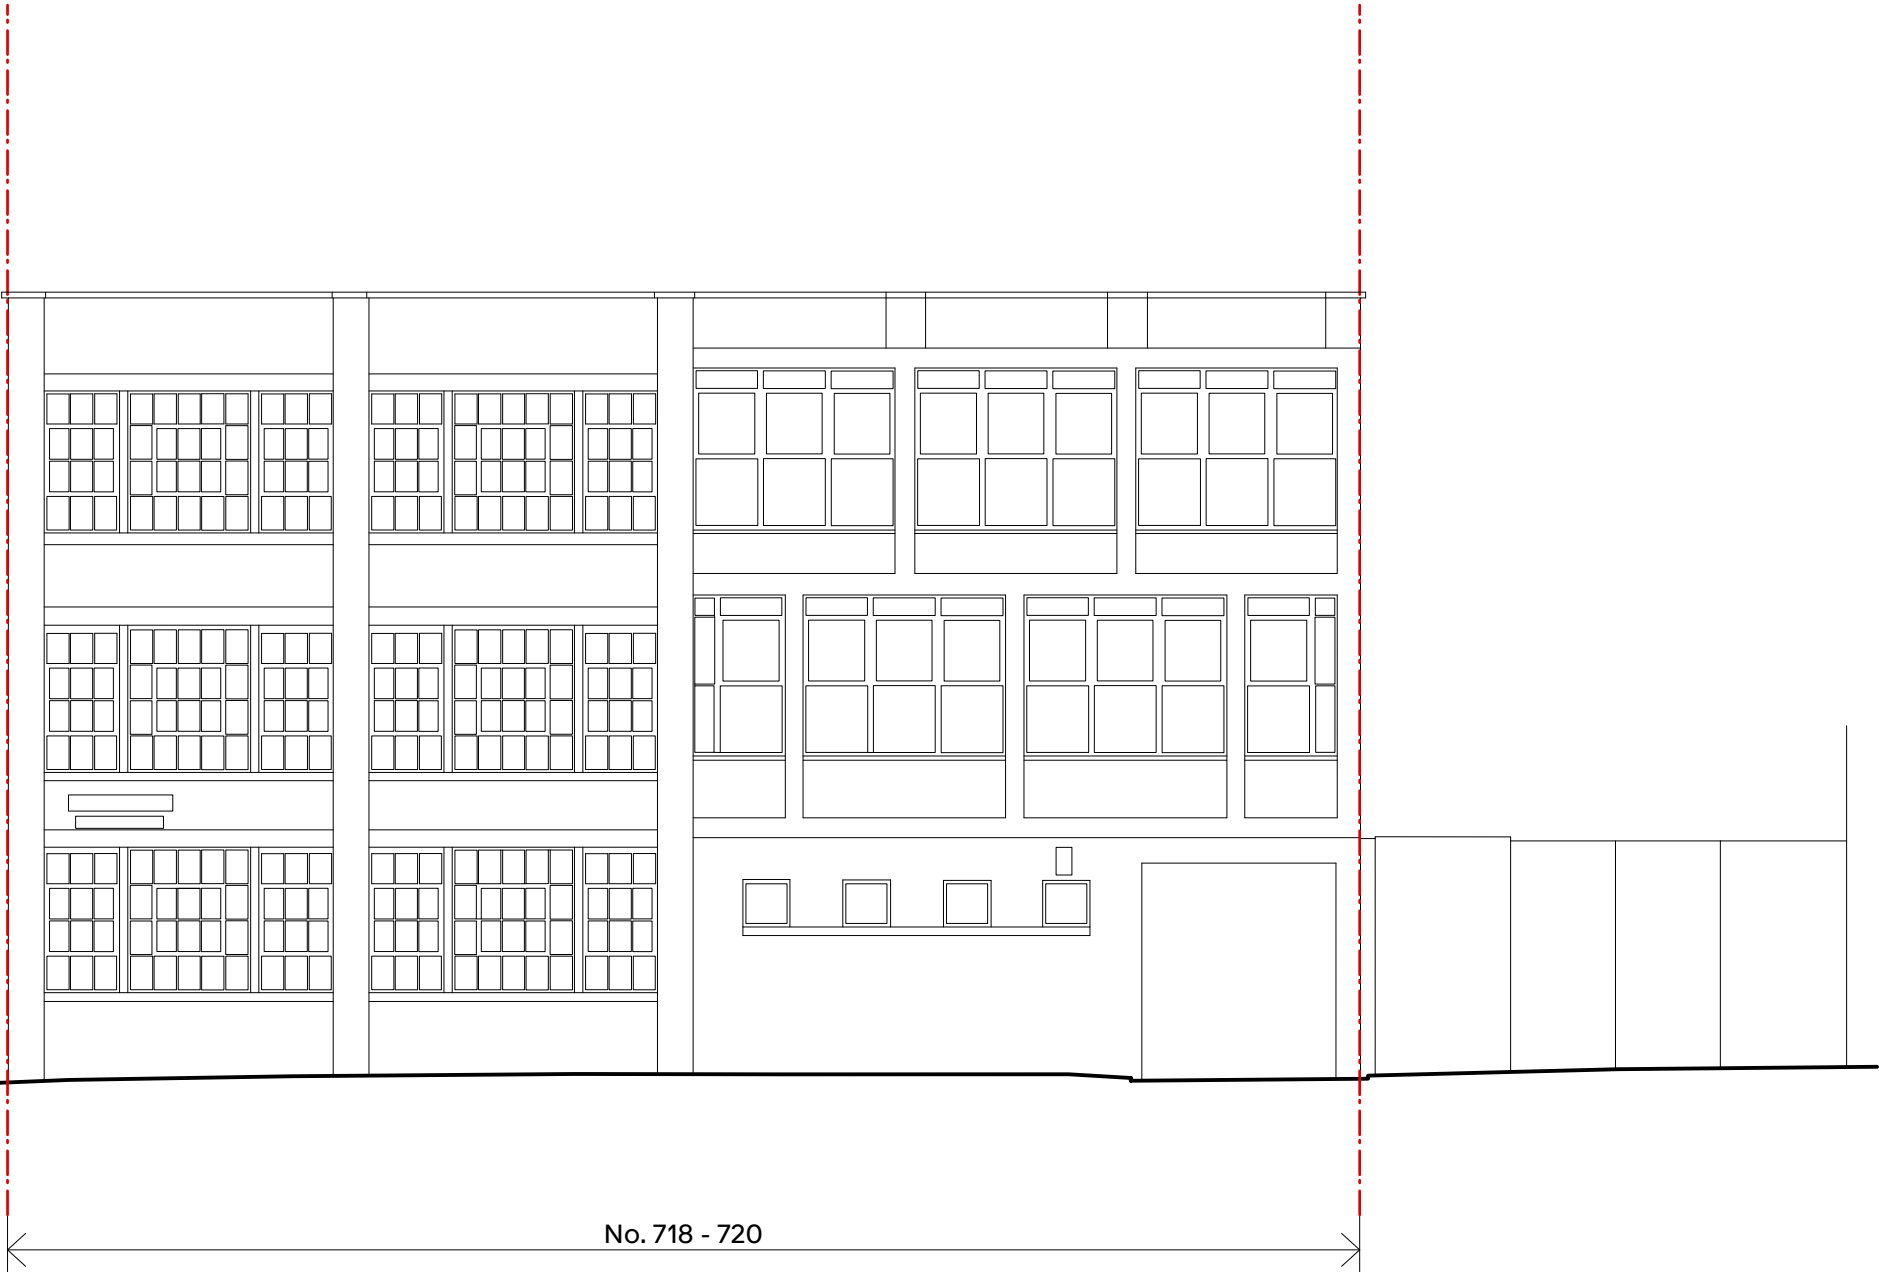

P01 26/03/2024 Planning Issue

Resident

Project:
718-722 Seven Sisters Road

Client:
JEB Capital Investments Ltd

Drawing:
Existing Side Elevation

Drawing Number:
P2406-RES-ZZ-ZZ-DR-A-1062

Status:
S0

Rev:
P01

Date:
26/03/2024

Scale:
1:100@A3

