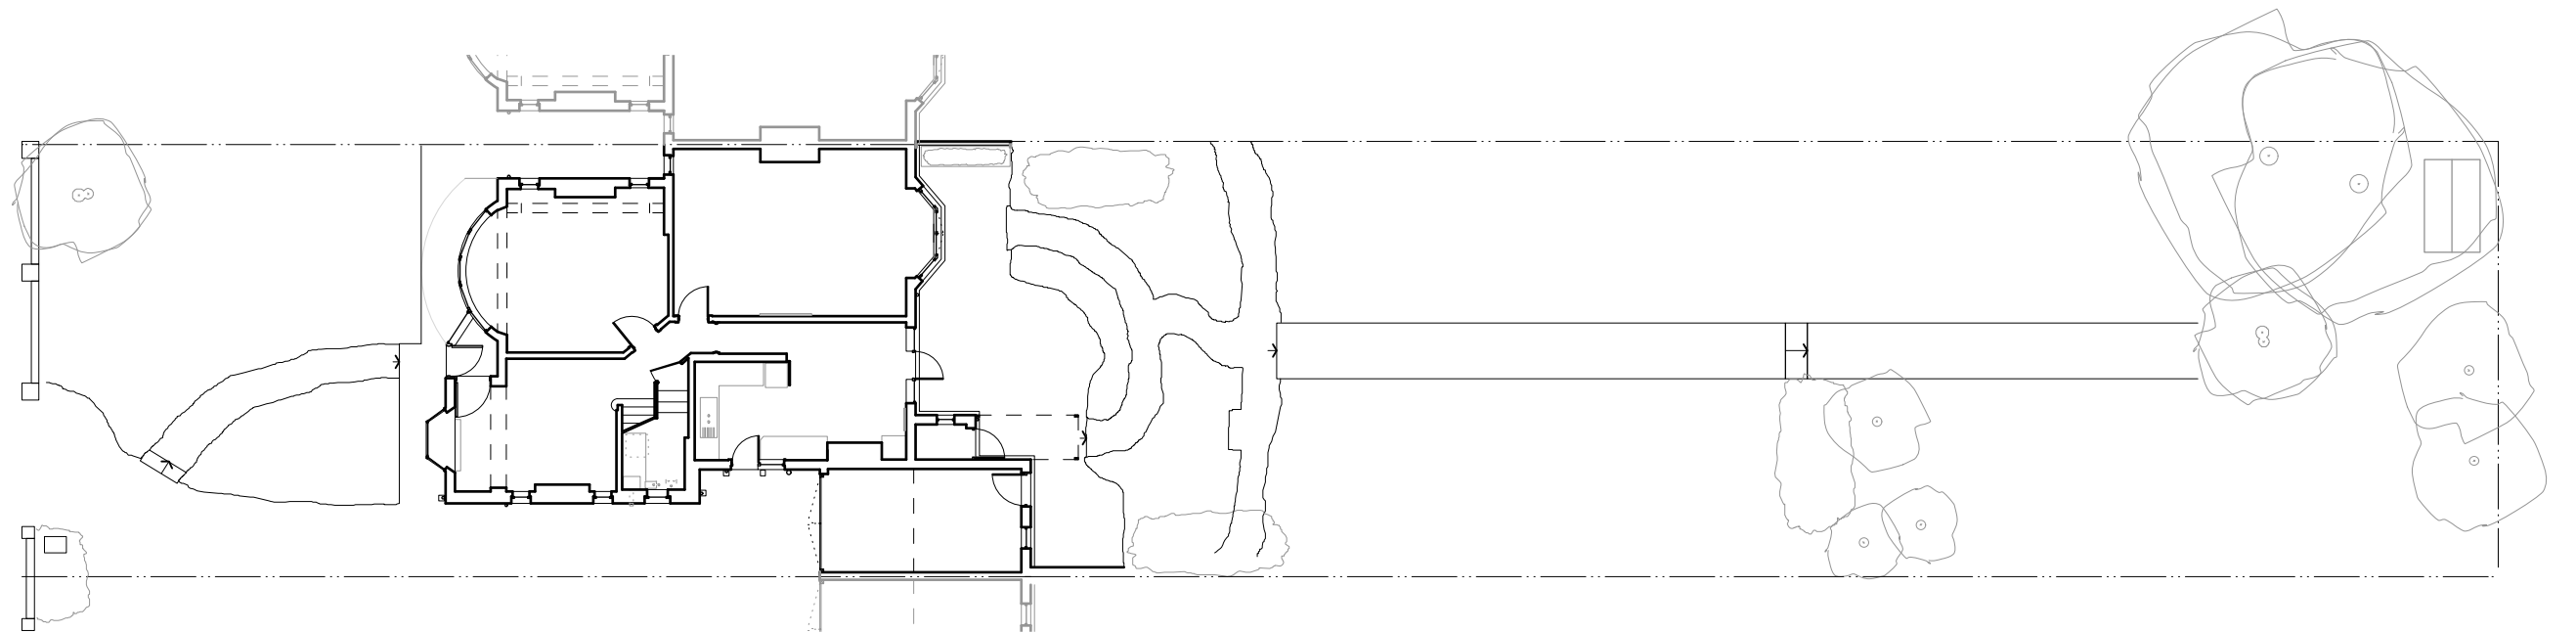
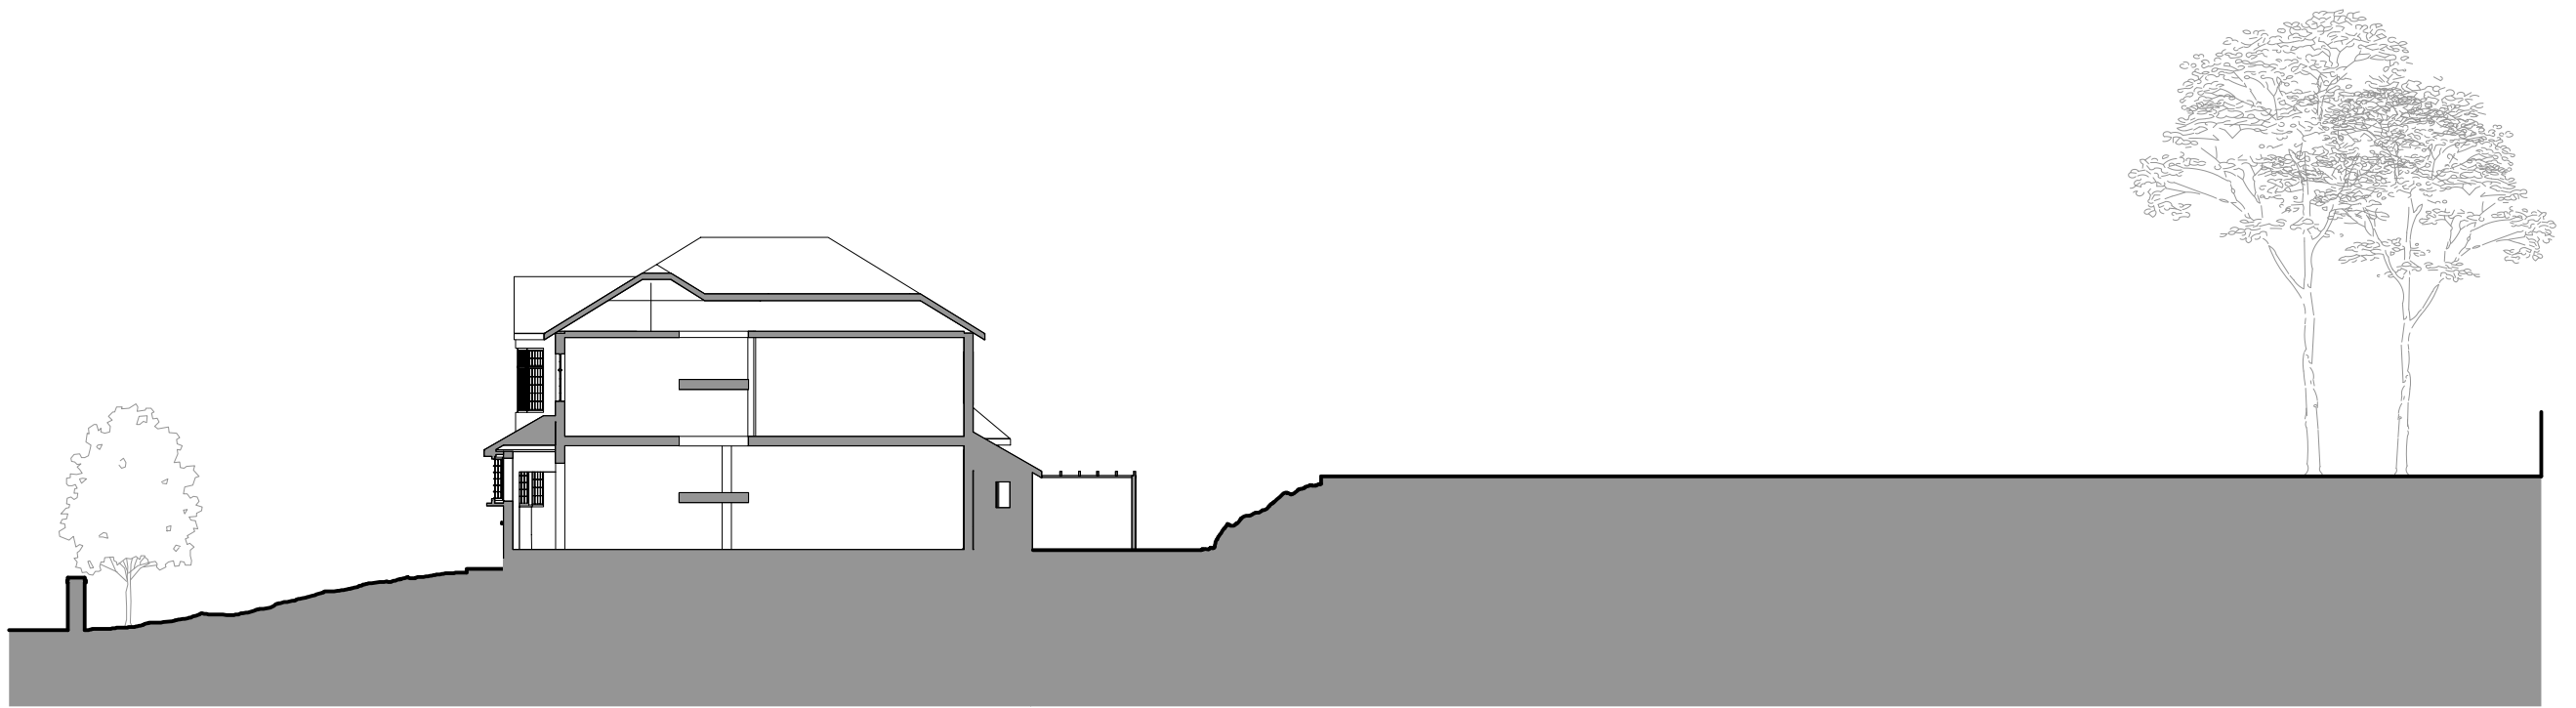


DESIGN DRAWING STAGE 1

Grove Ave, N10 2AL

Existing Site Plan

1: 200@ A3

0008.3.01

rev B