

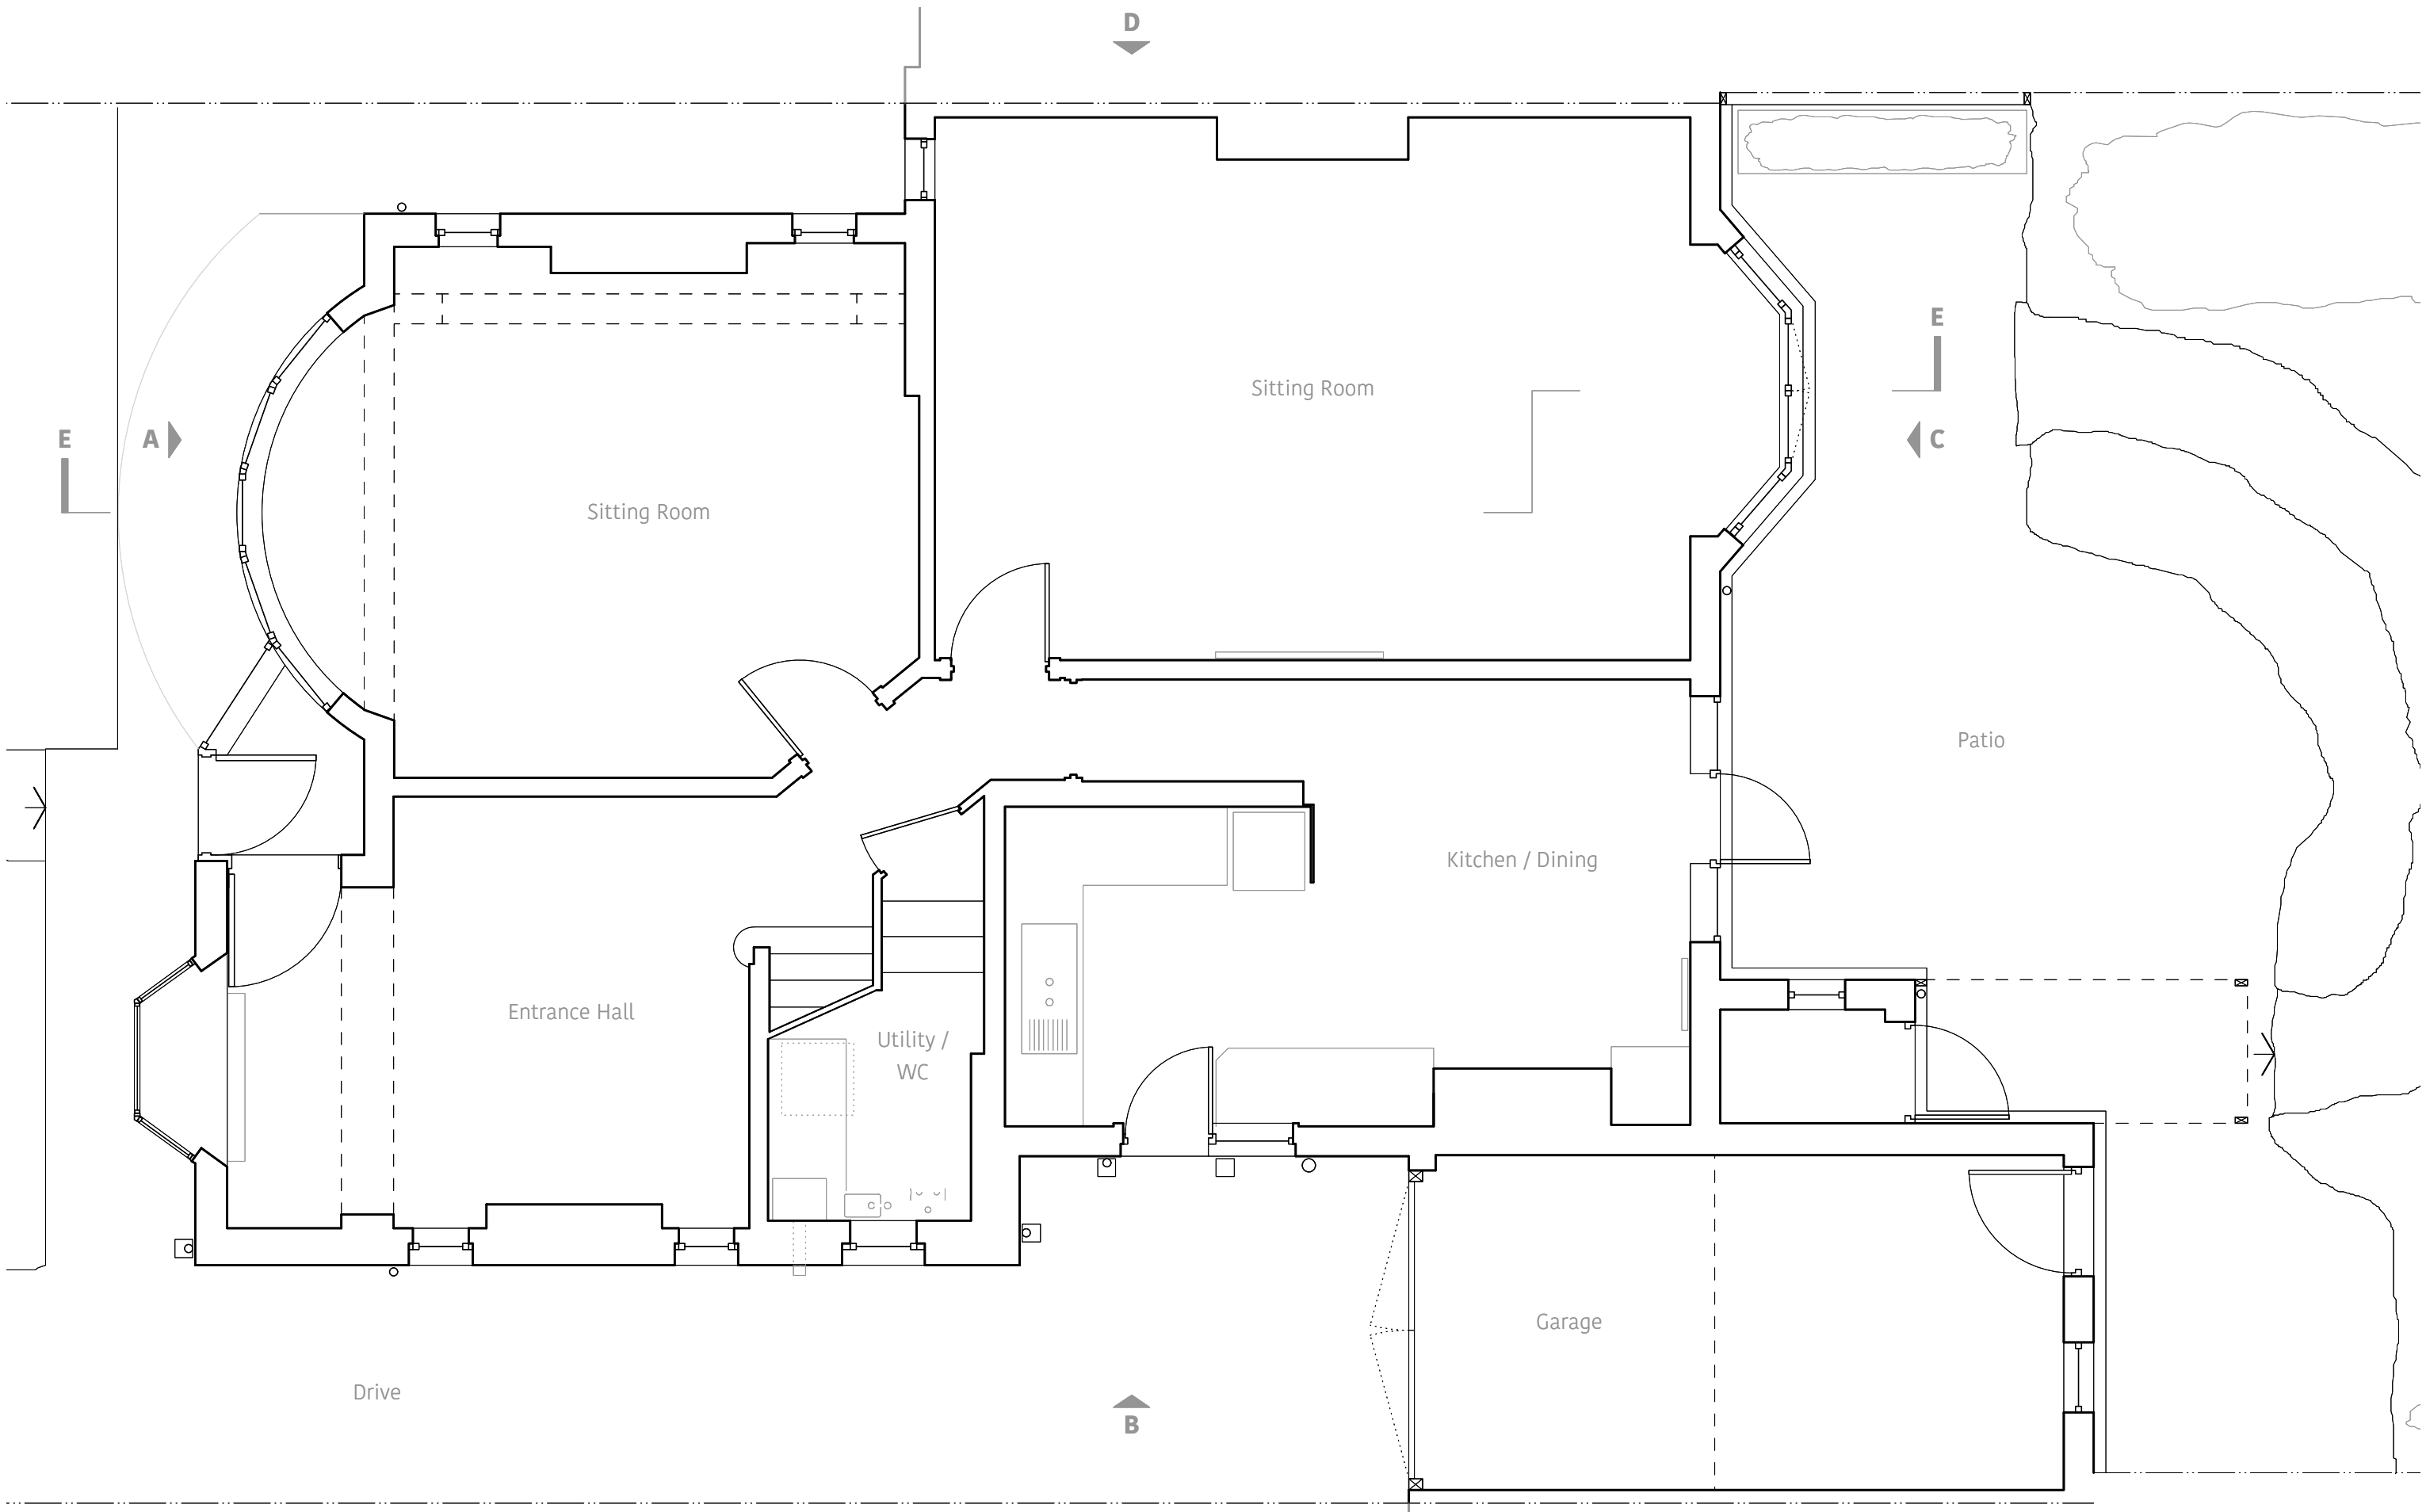
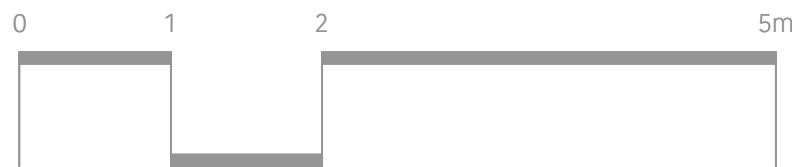
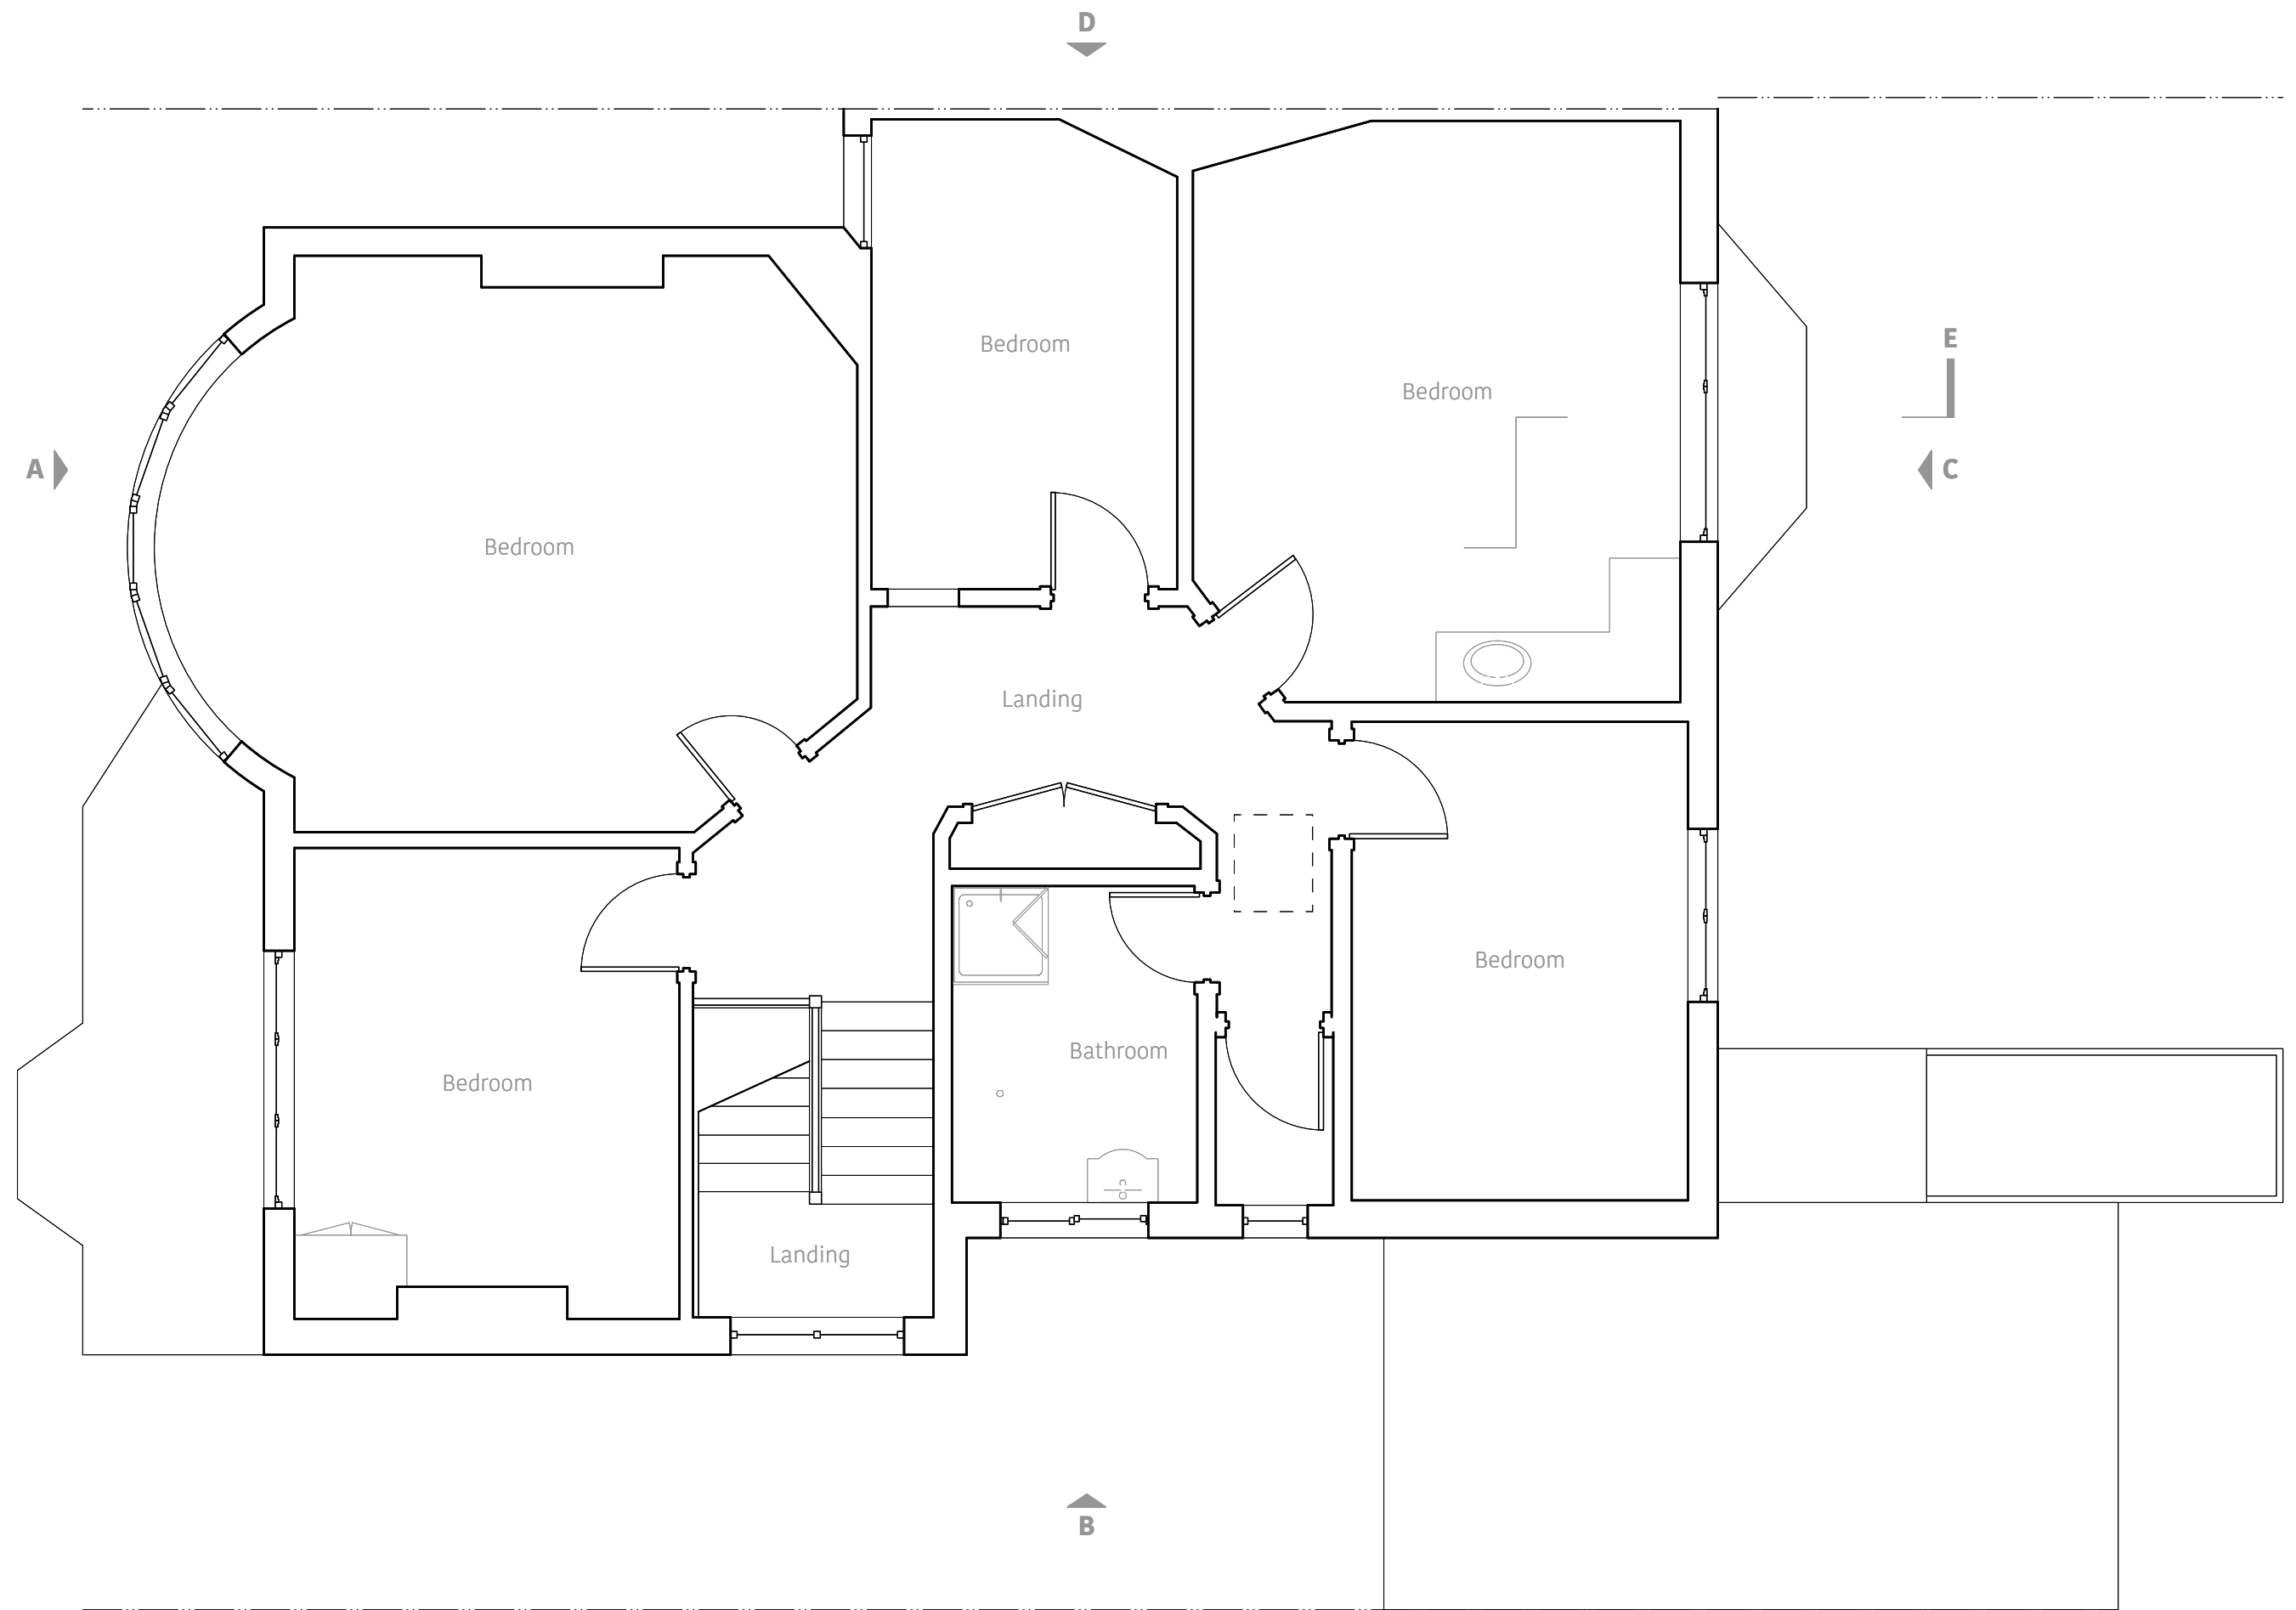


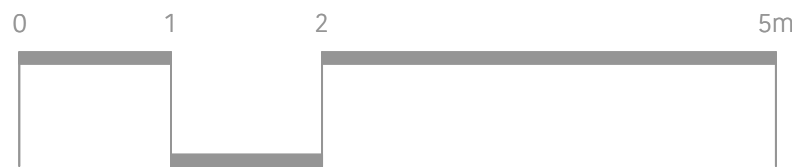

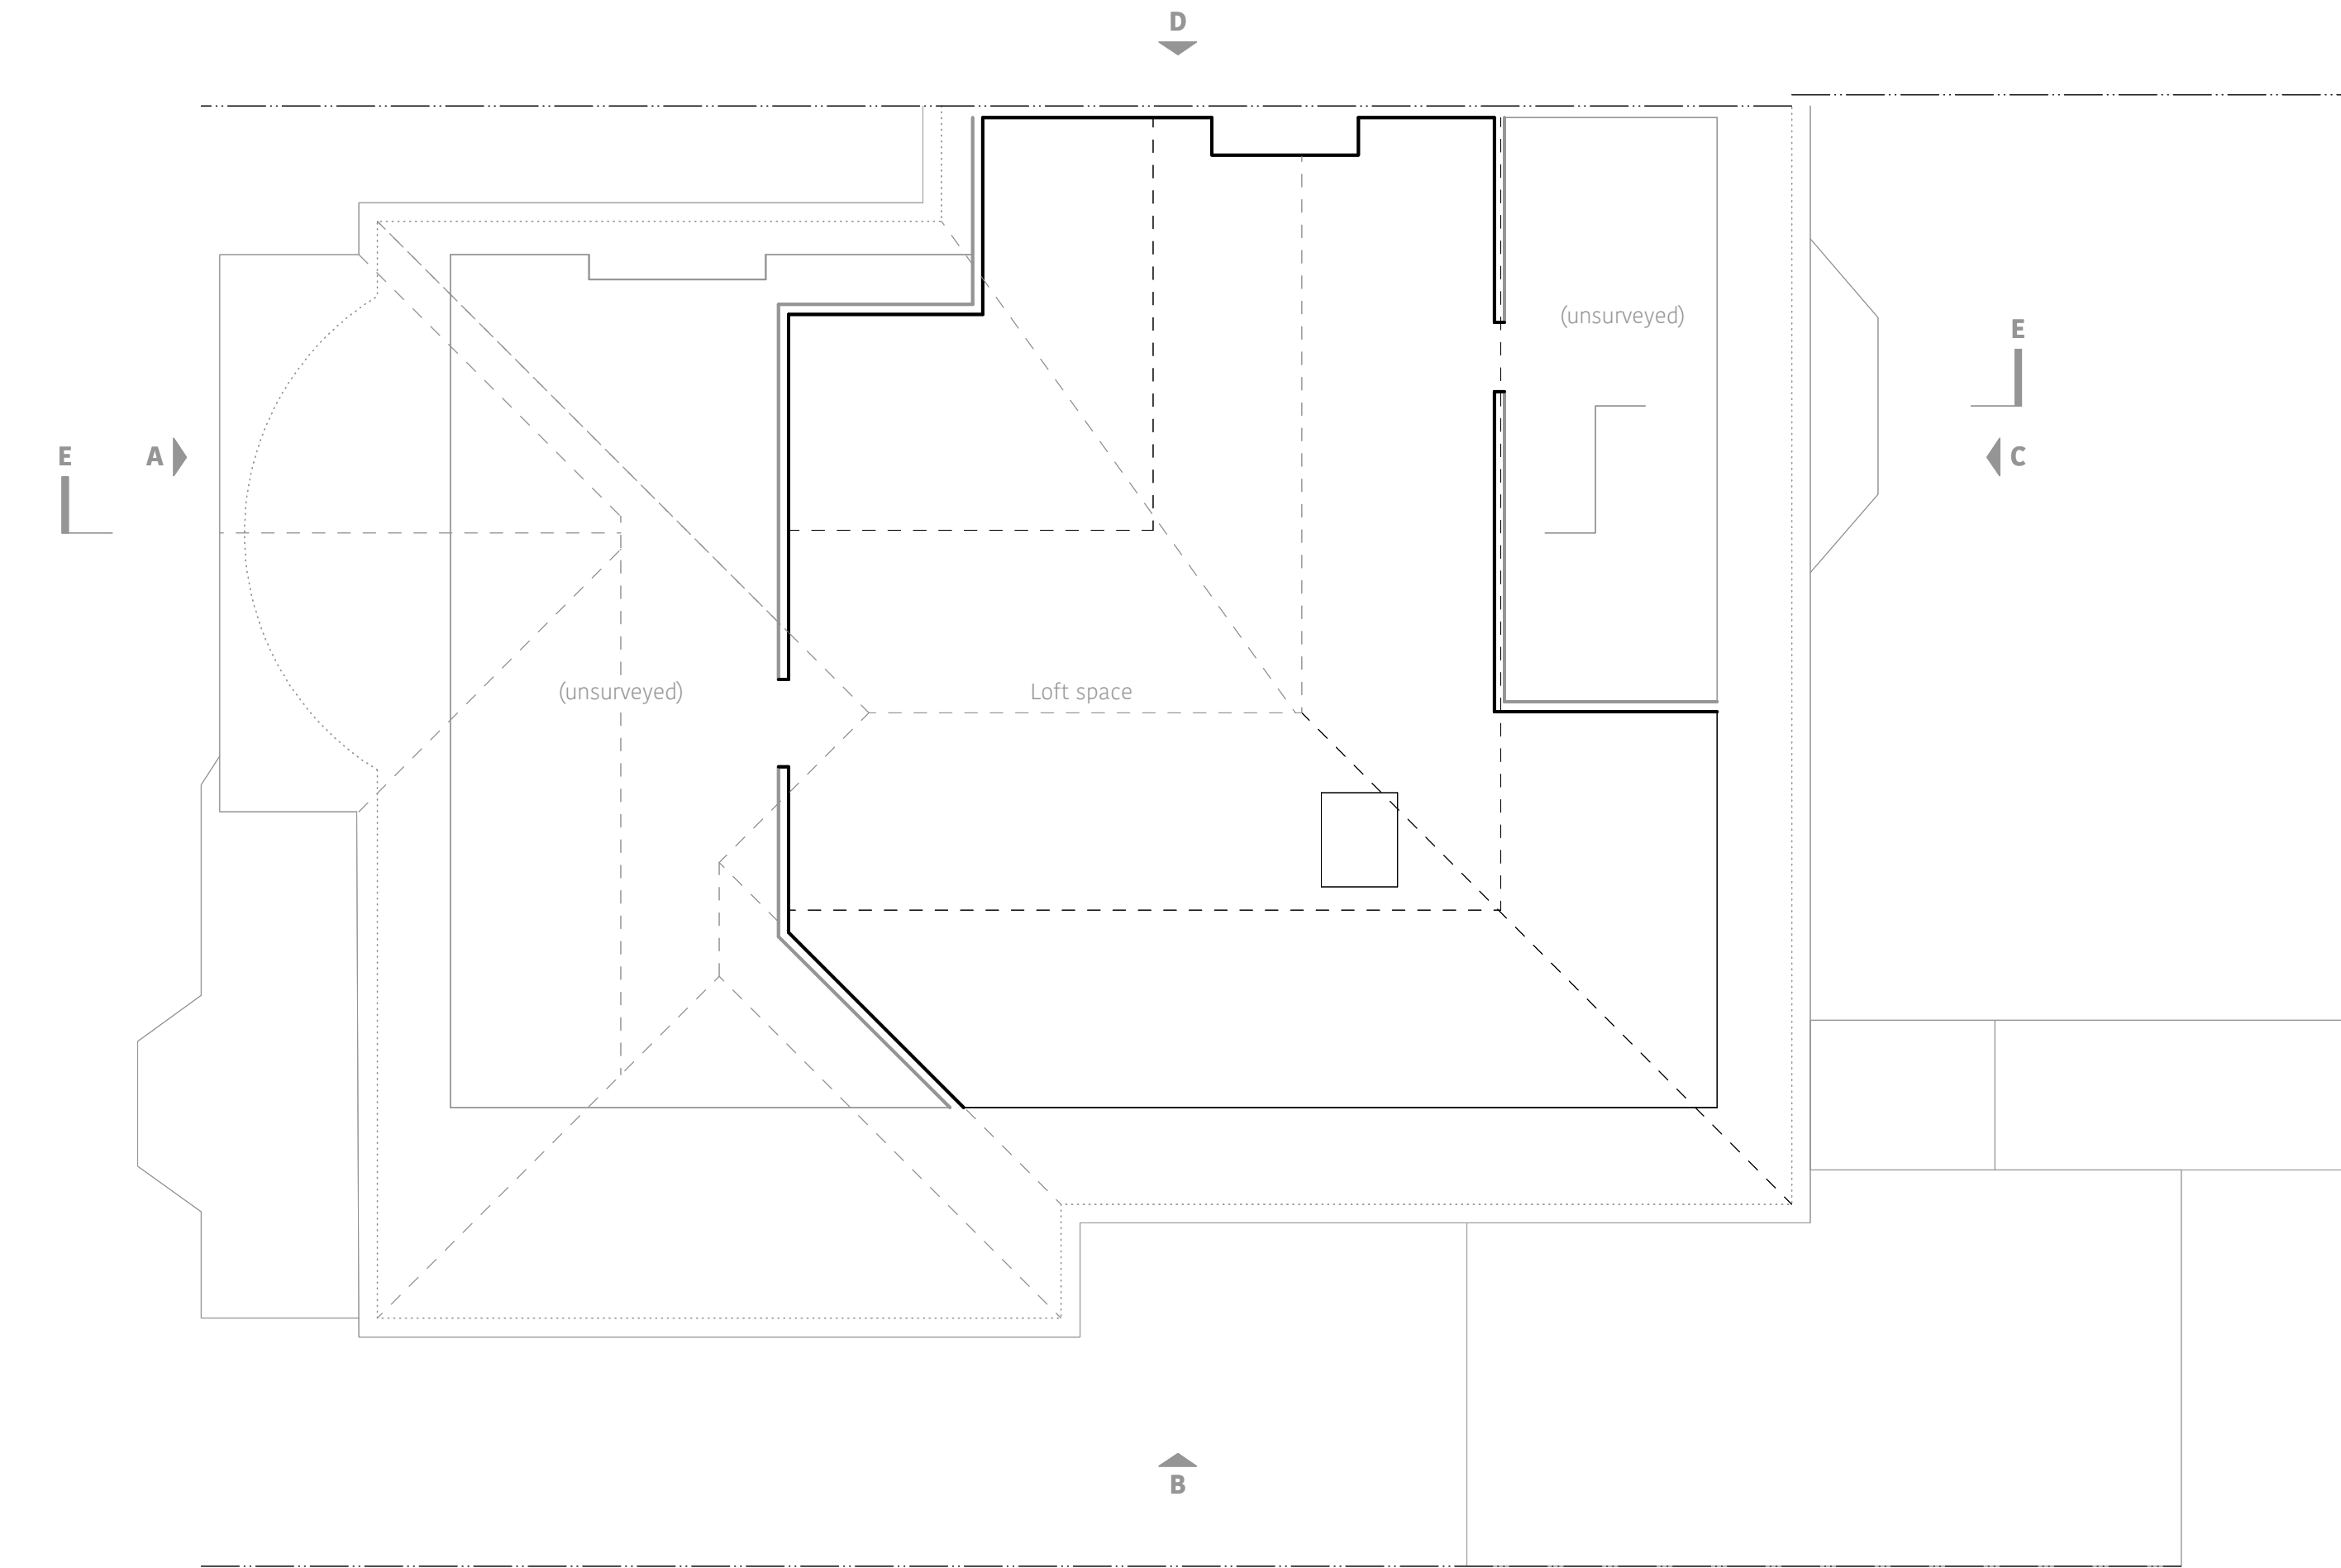

DESIGN DRAWING

STAGE 1

Grove Ave, N10 2AL
Existing Loft Floor Plan
1: 50 @ A3

0008.3.13
rev _

