


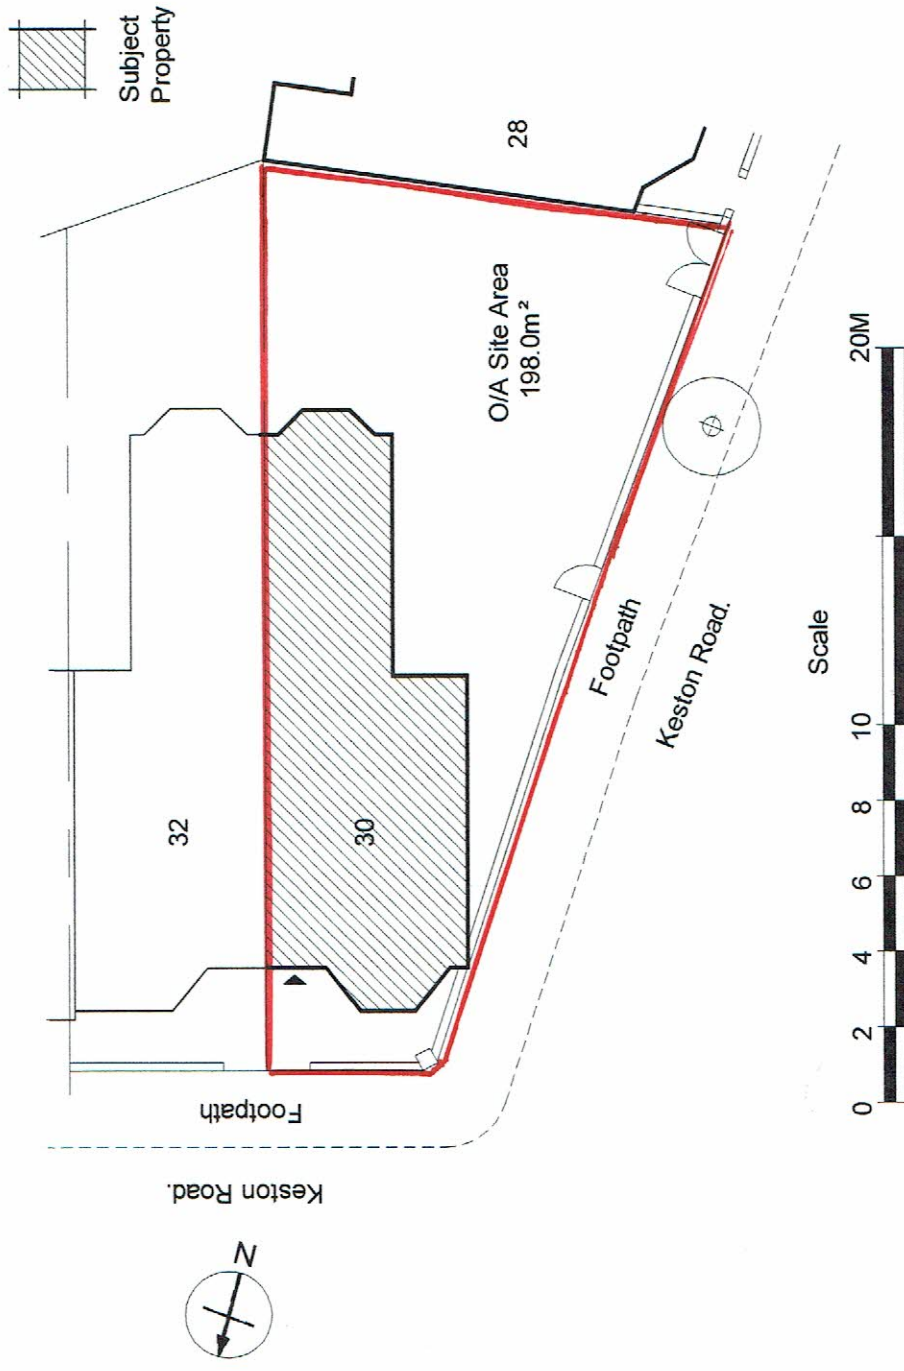

Job:

Title:

30 Keston Road, Tottenham, London, N17 6PN.

Roof Space Conversion

Block Plan

Rev:

Drg No: KR/LC/PA-01. Scale: 1:200@A4

Date: June 2023