
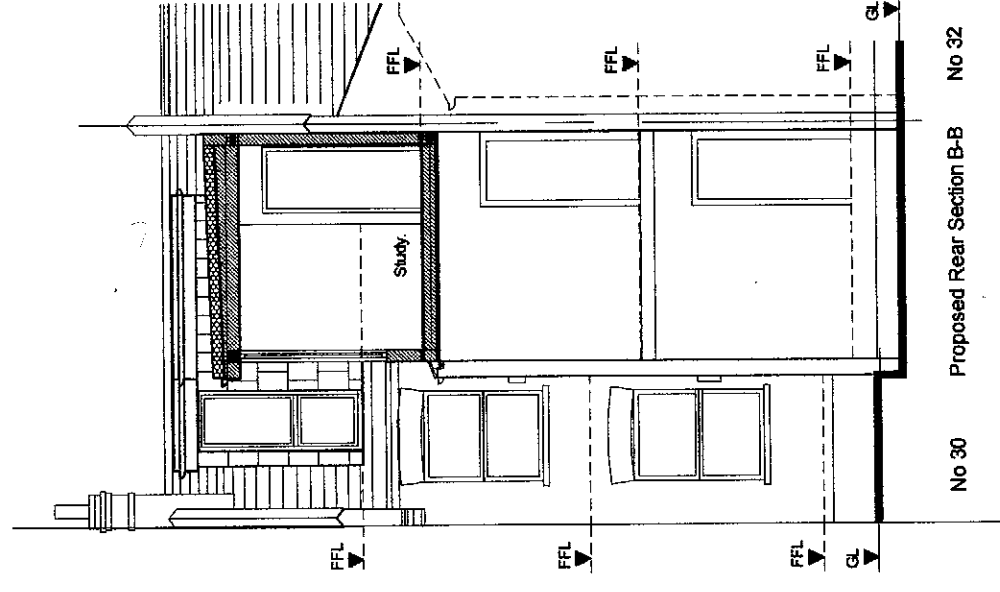
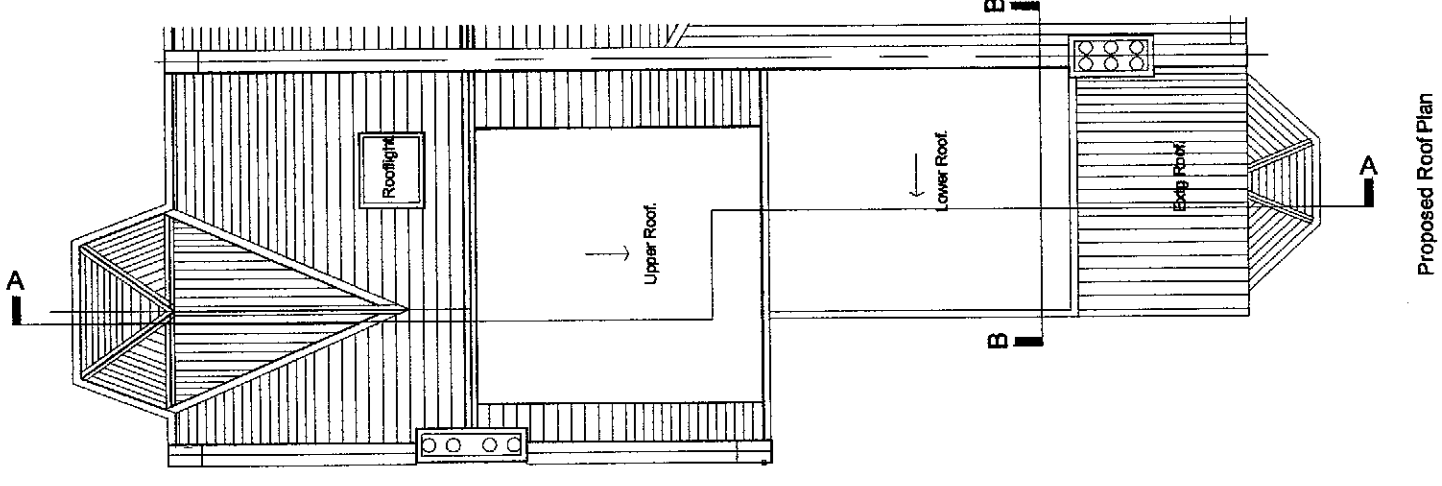
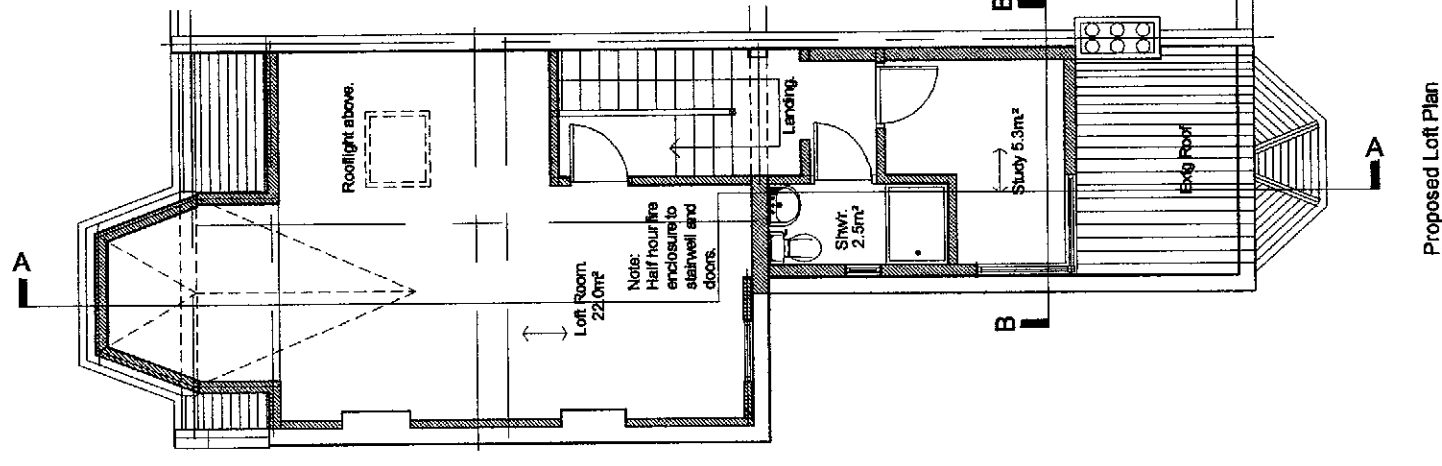


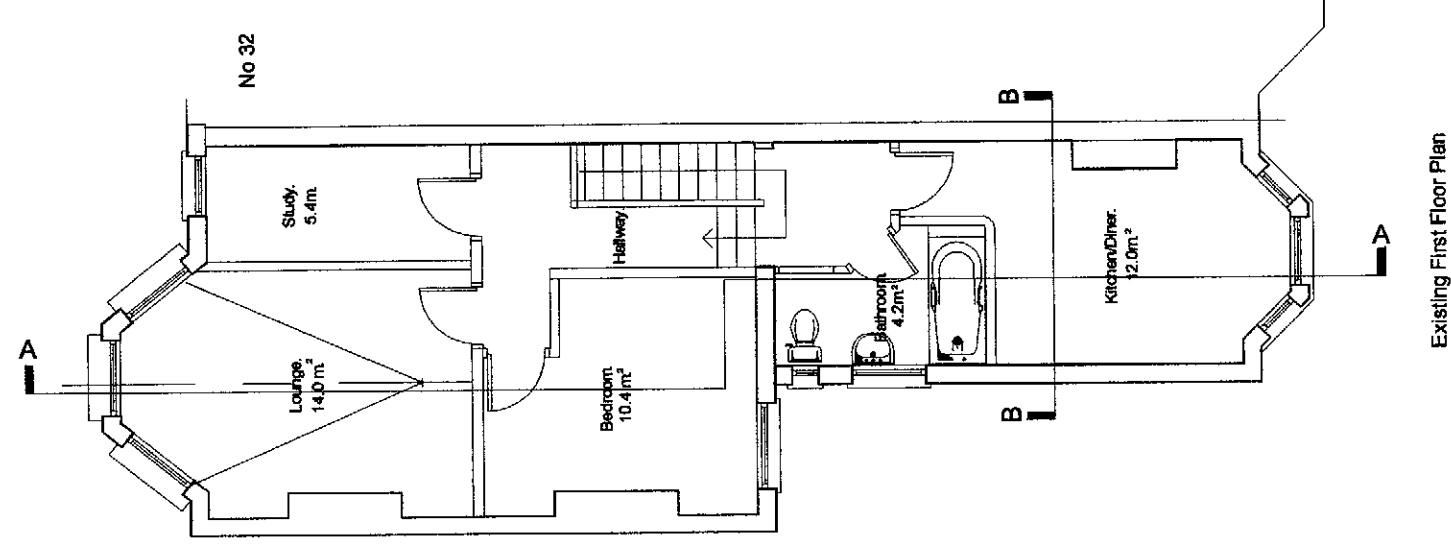

Job: _____
Title: _____

Drg No:KR/LC/PA 05A.

**30 Keston Road, Tottenham, London, N17 6PN.
Roof Space Conversion
Existing/Proposed Plans & Rear Section.**

Rev:

A:Loft floor revised for planning15/04/24

Scale: 1:100@A3

Date: April 2024