


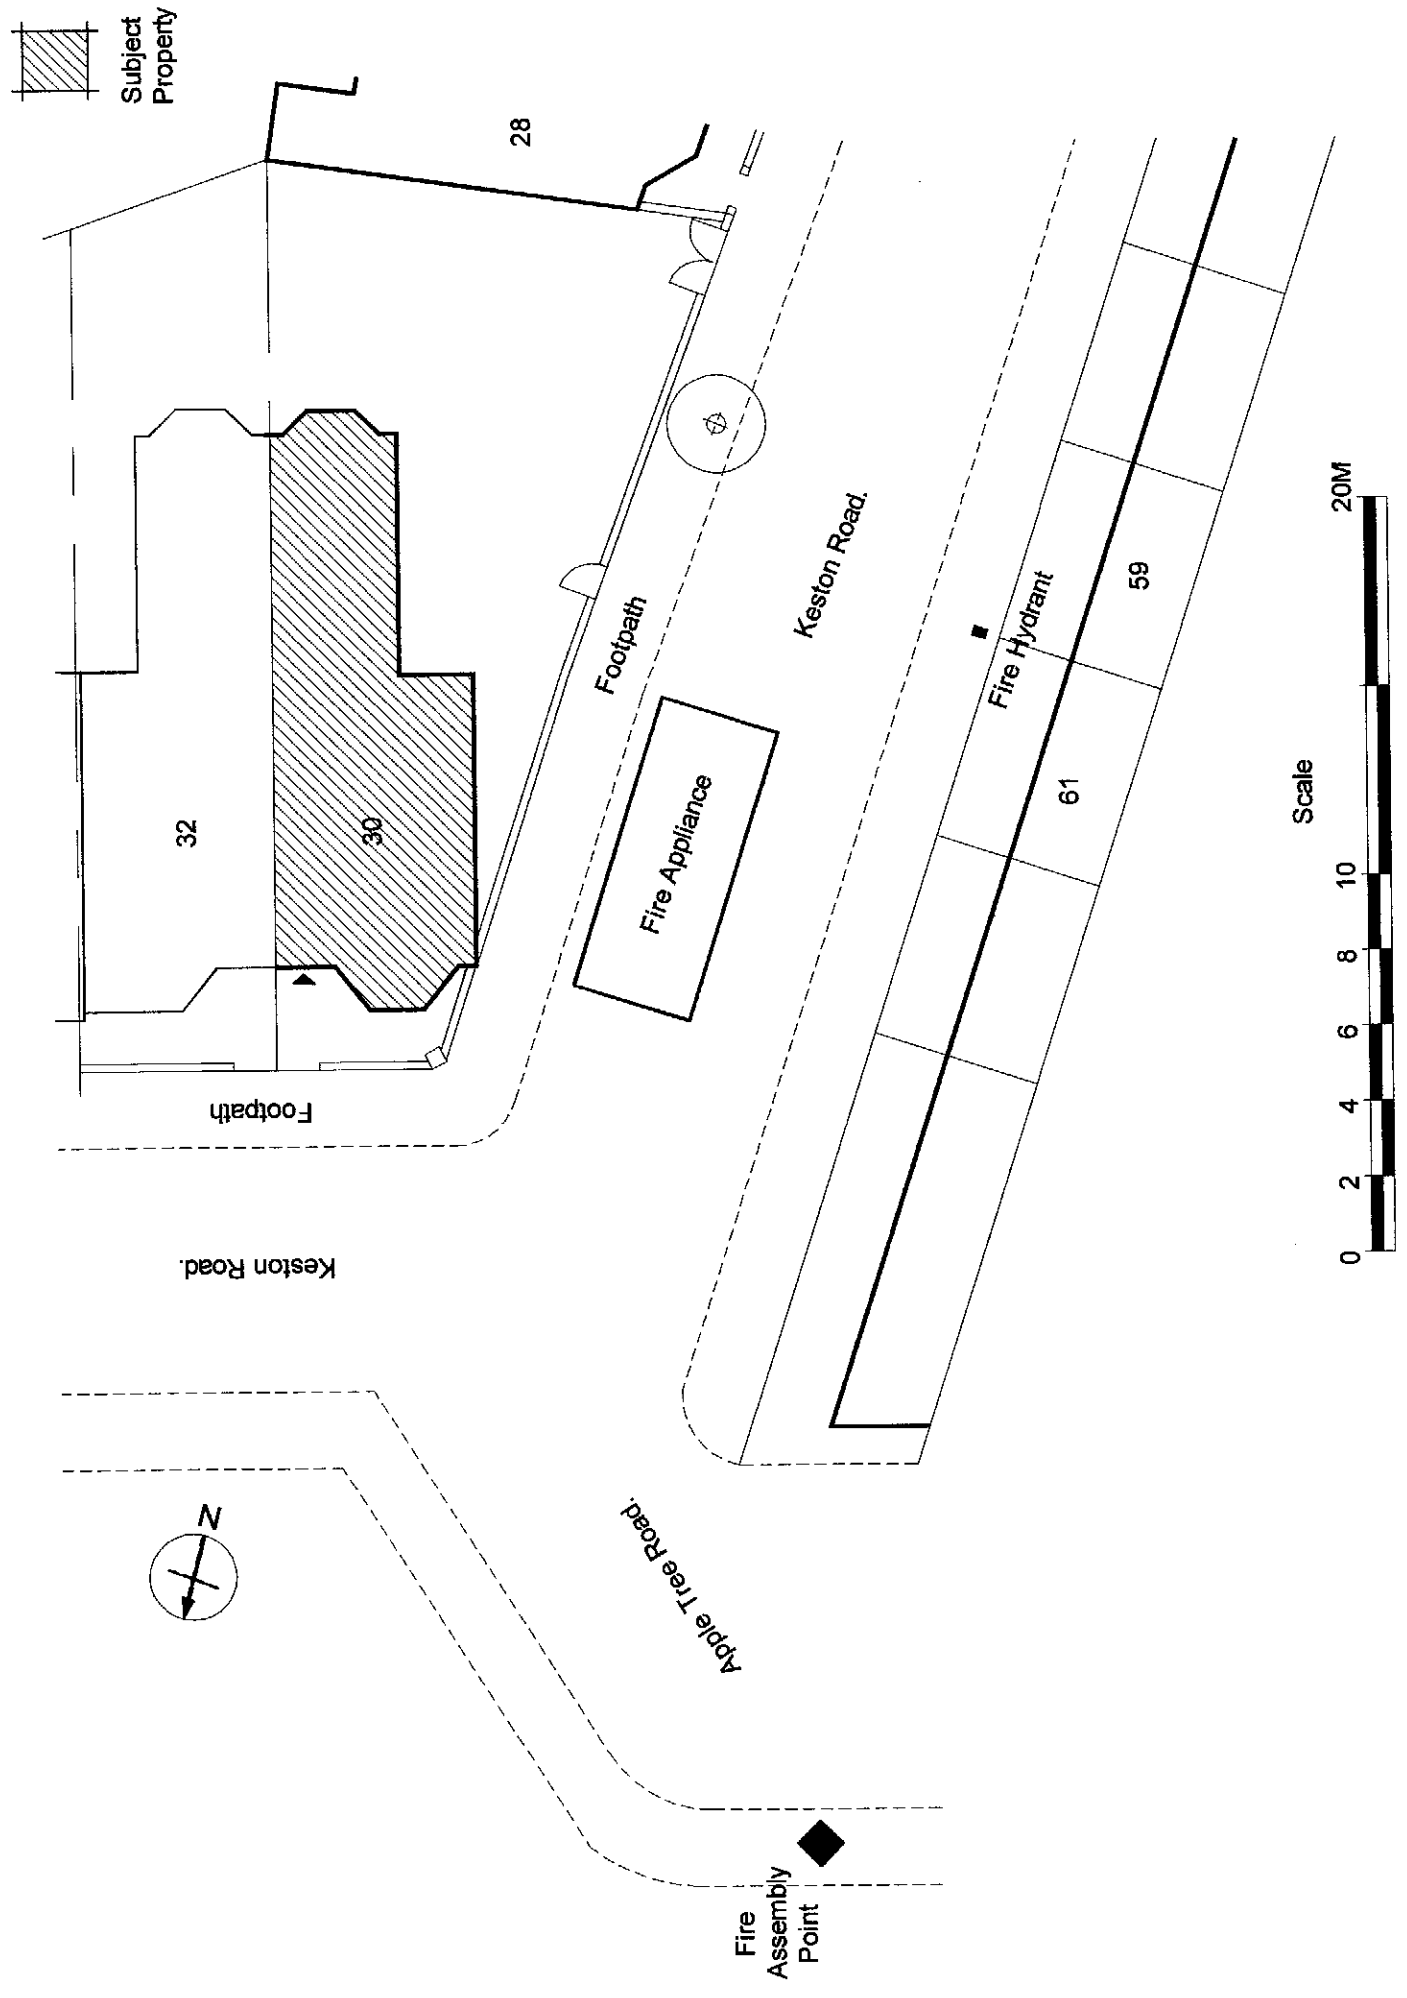

Job: 30 Keston Road, Tottenham, London, N17 6PN. Title: Block Plan - Showing Fire Assembly Point & Appliance Location. Drg No: KR/LC/PA 08.	Rev: Date: June 2023
--	------------------------------------