
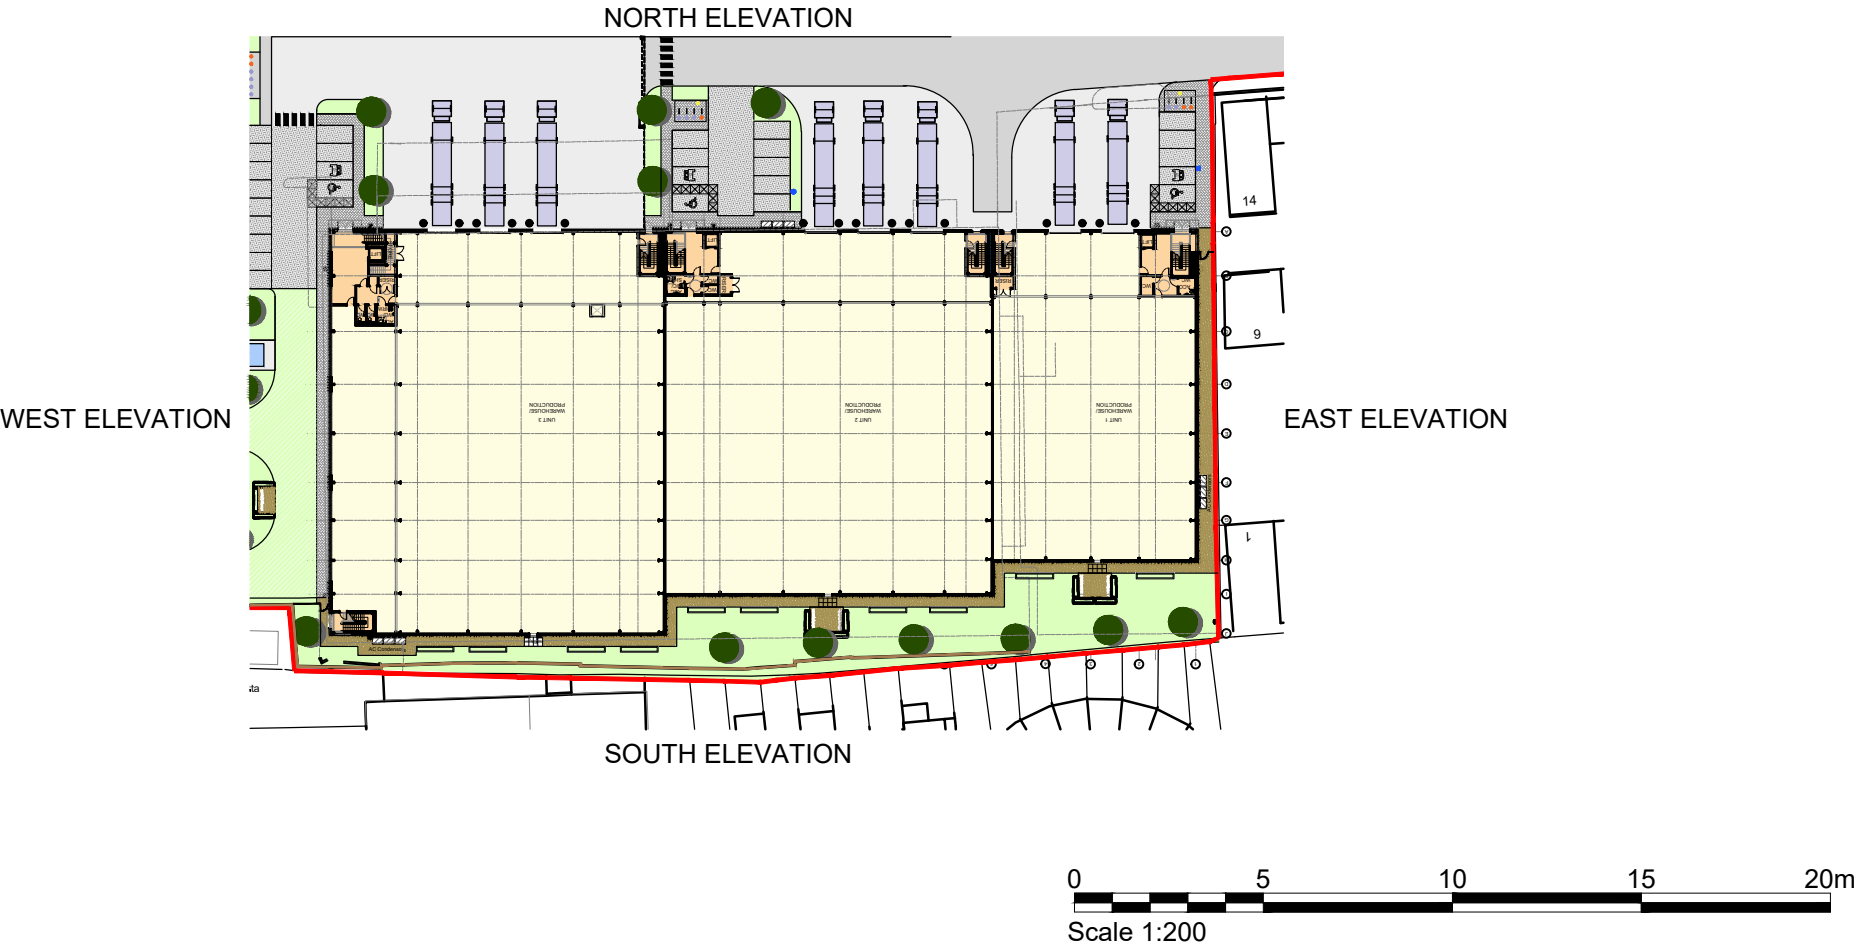
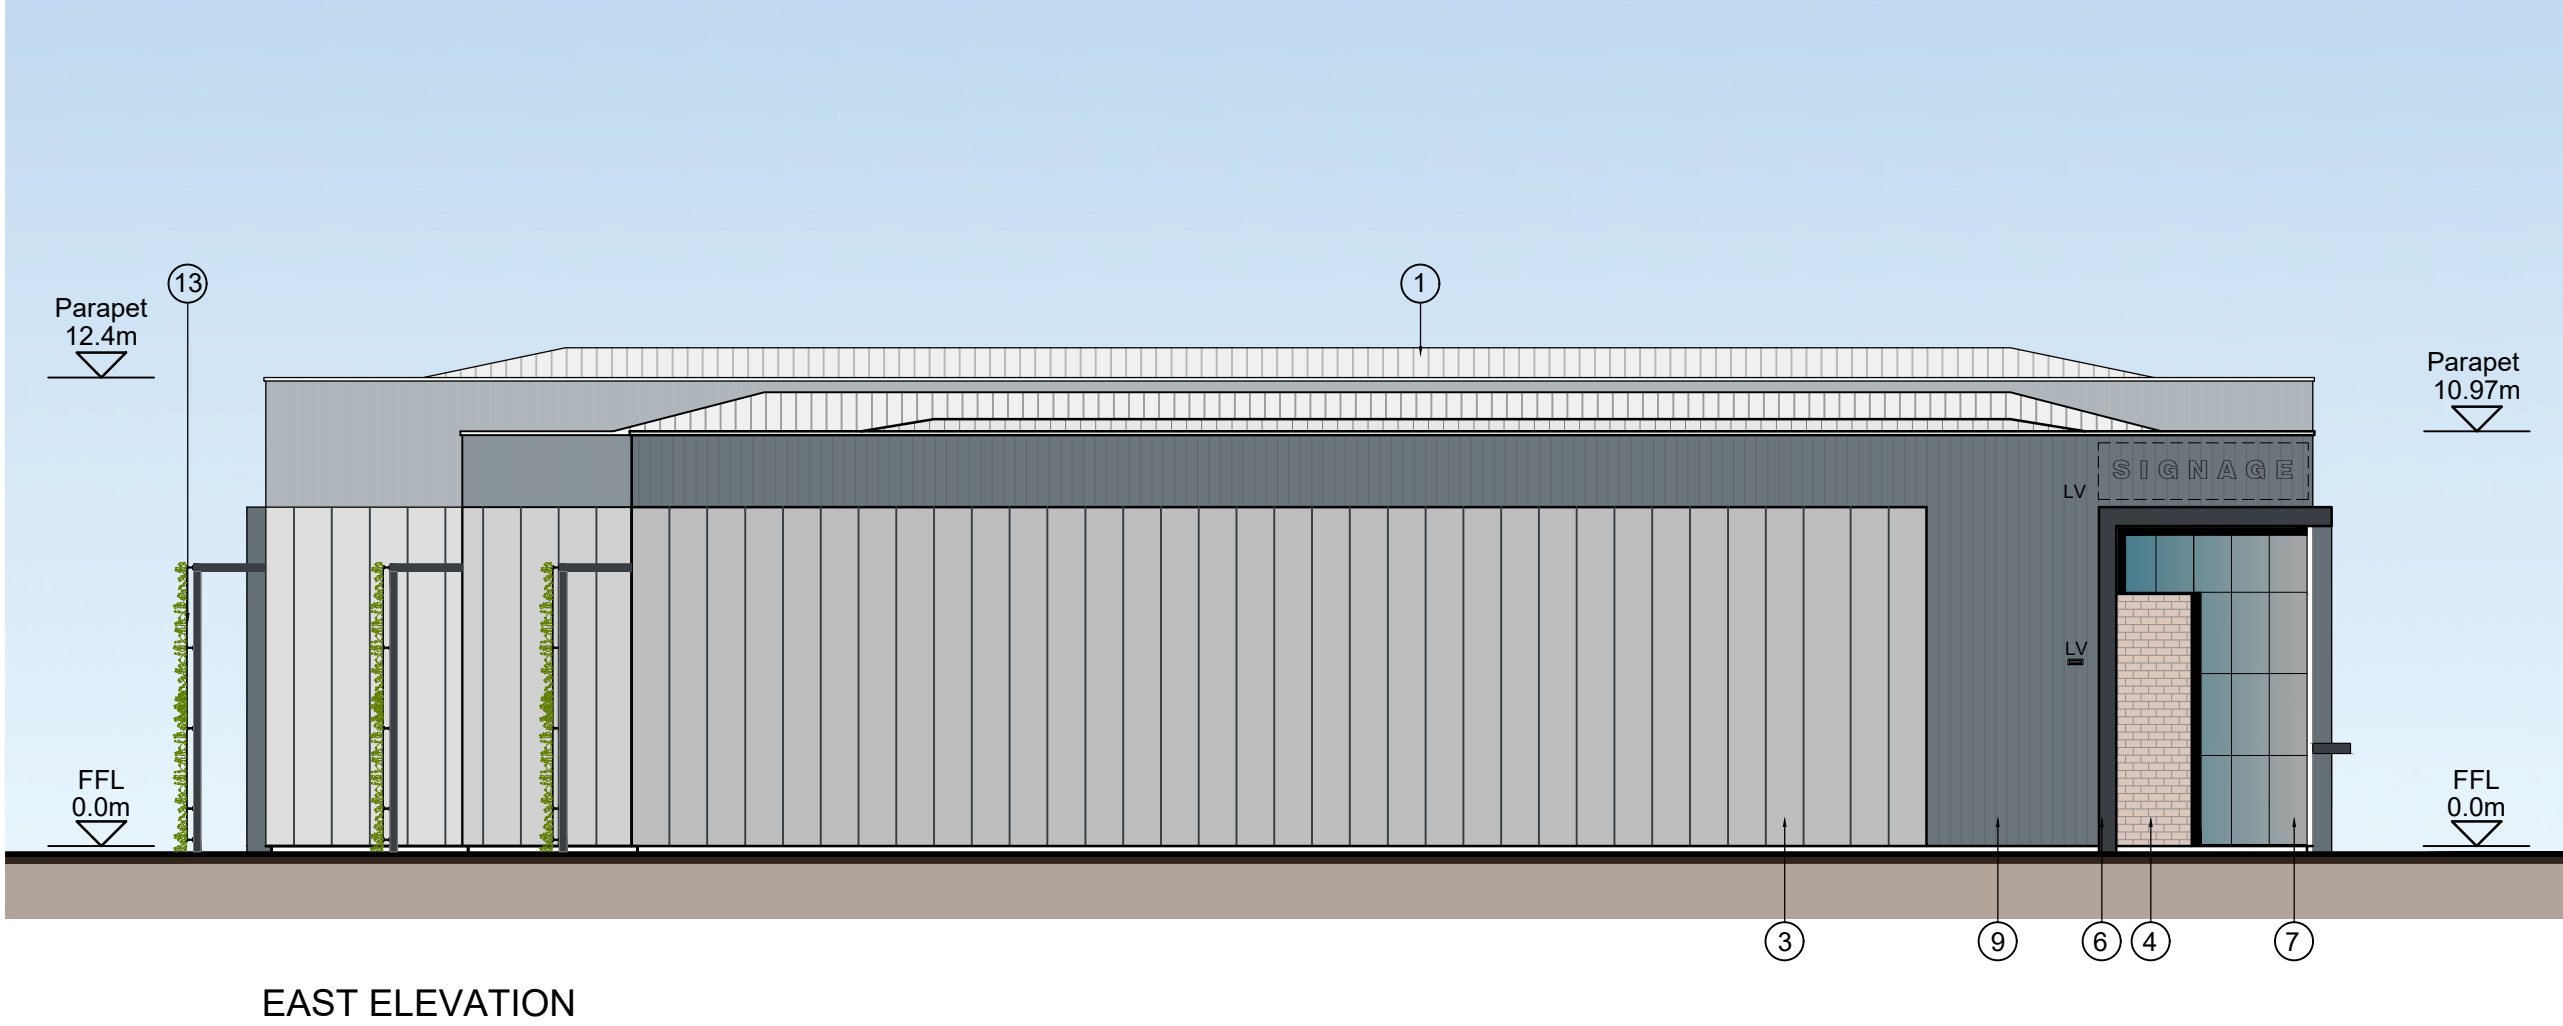
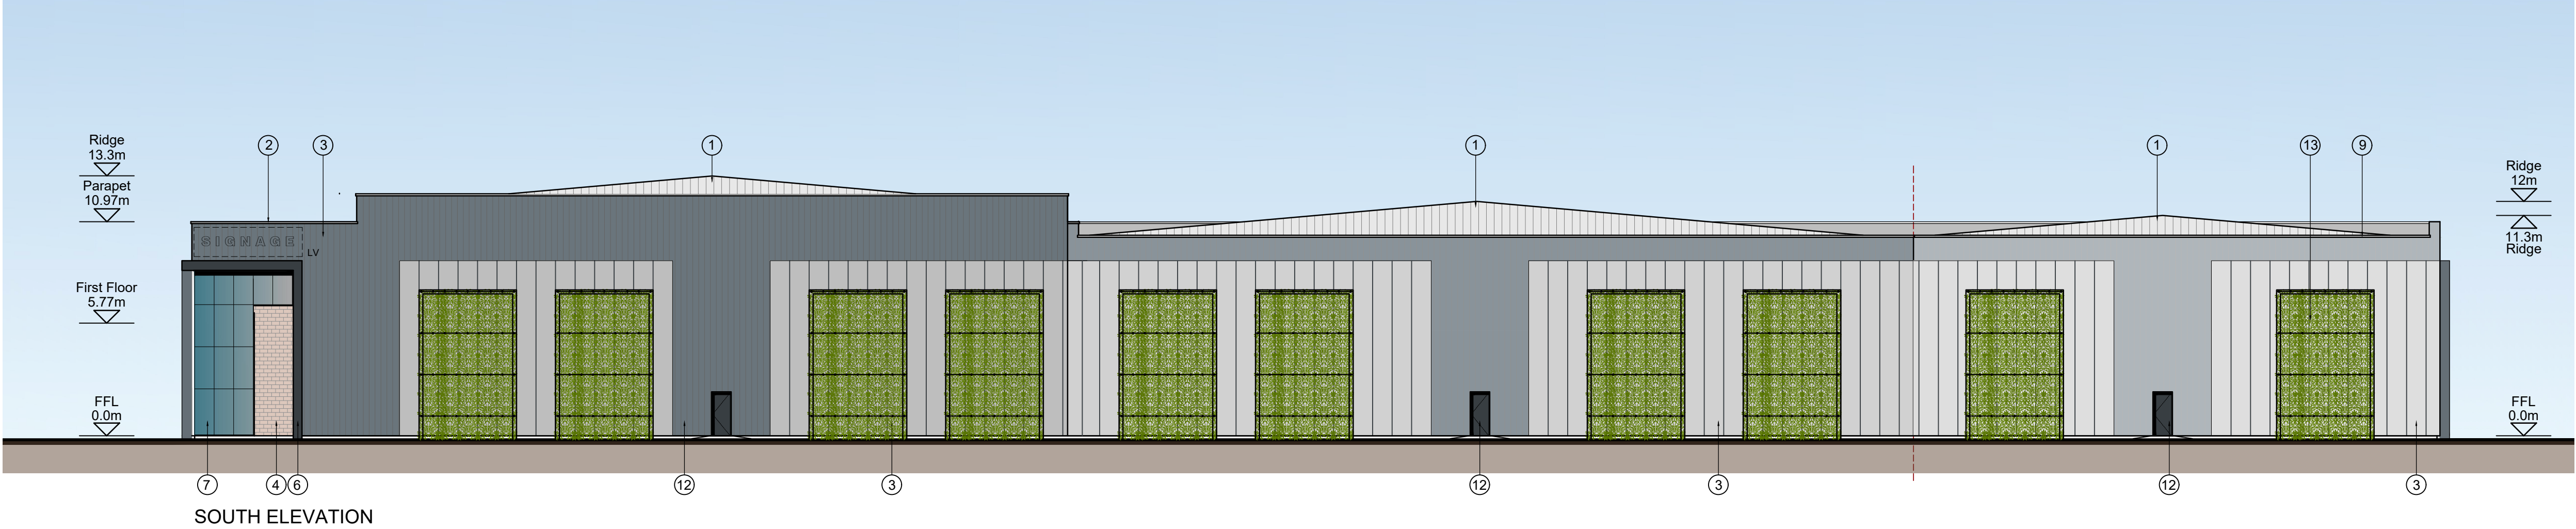
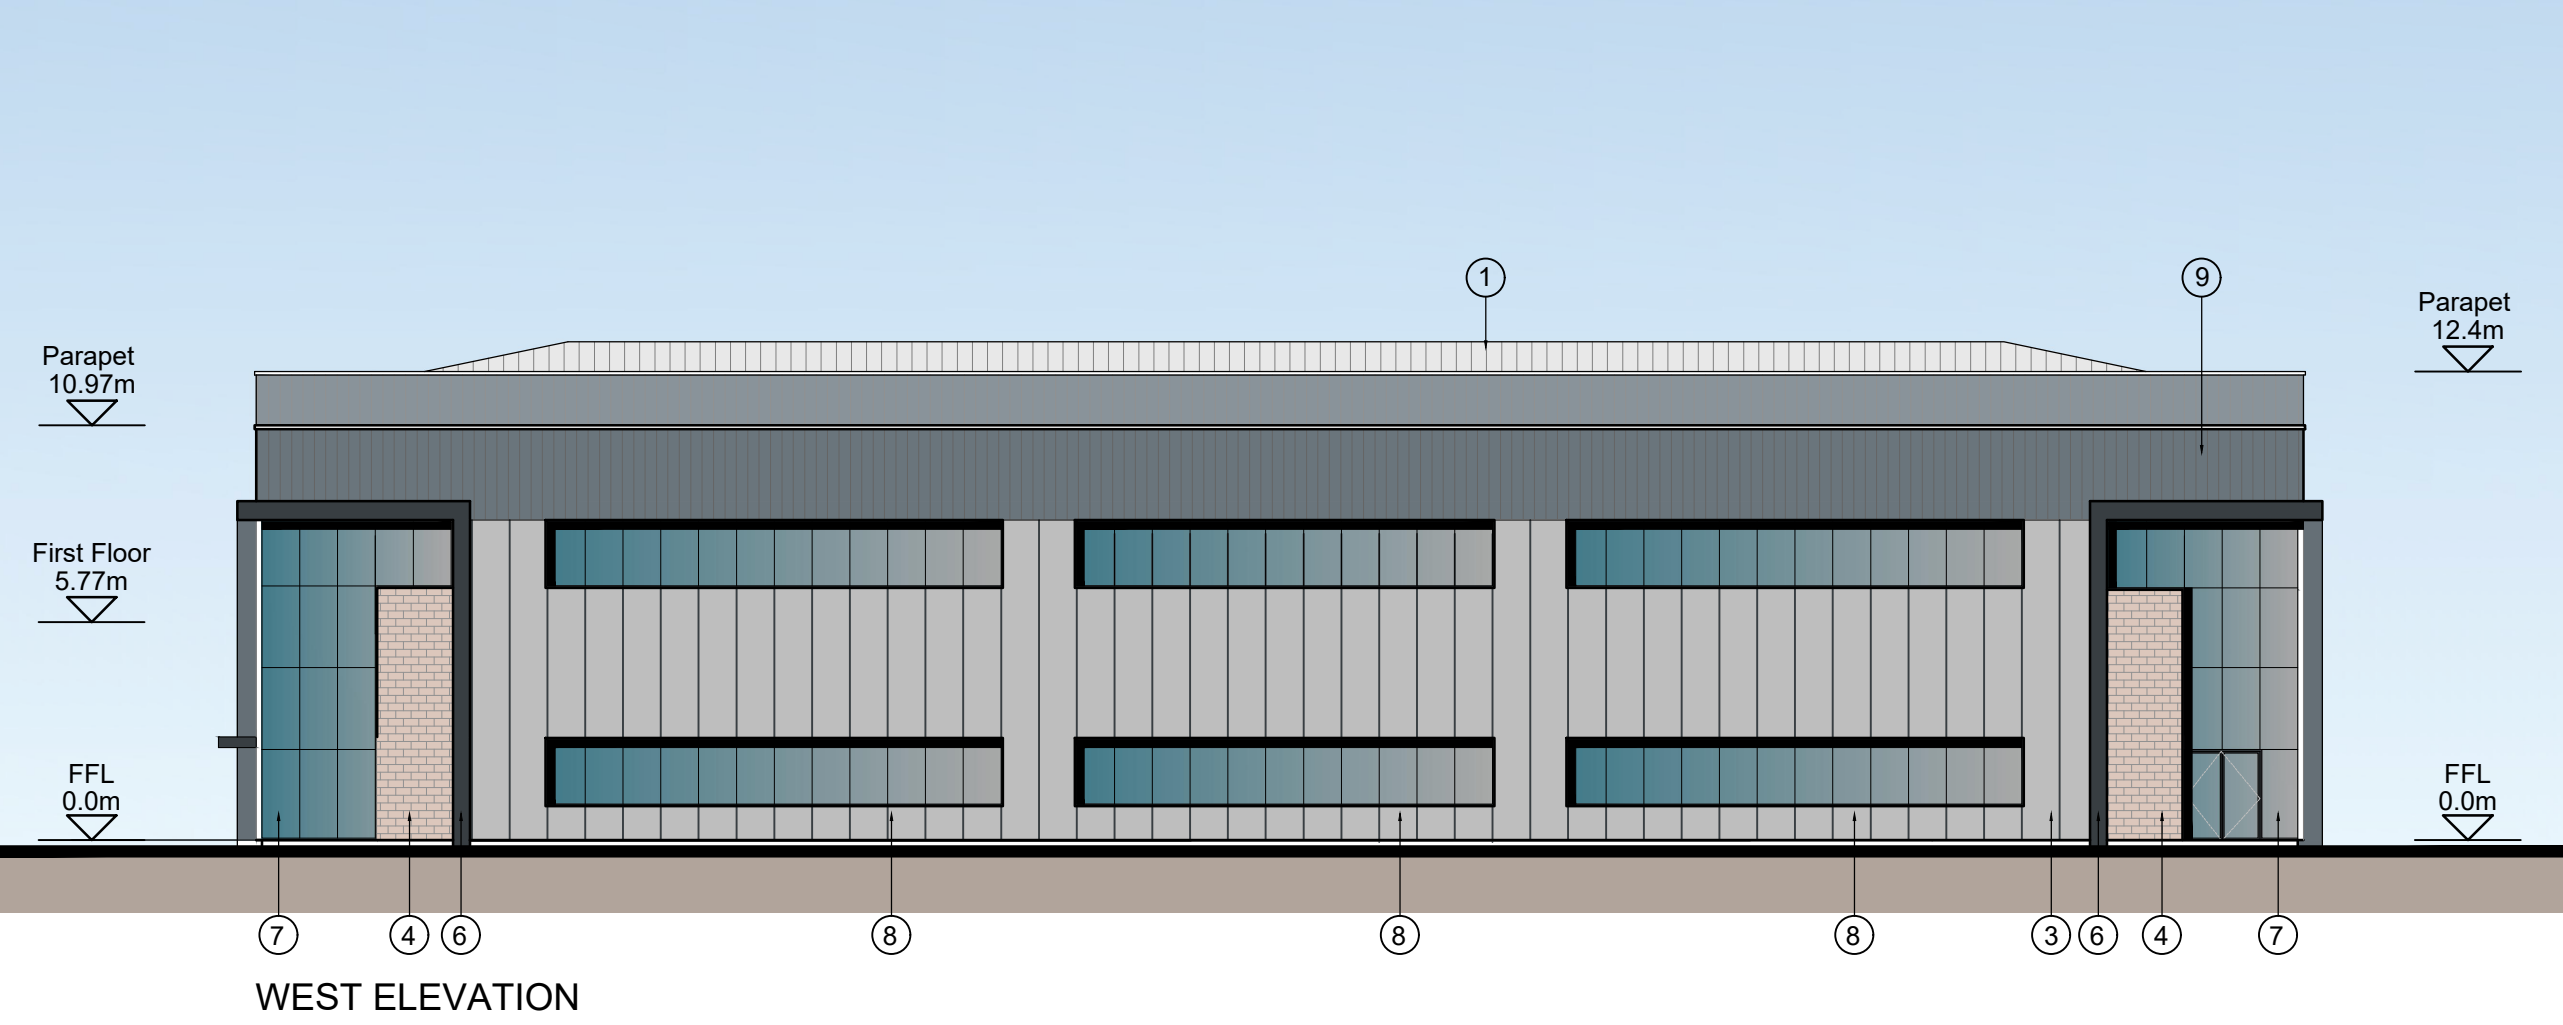


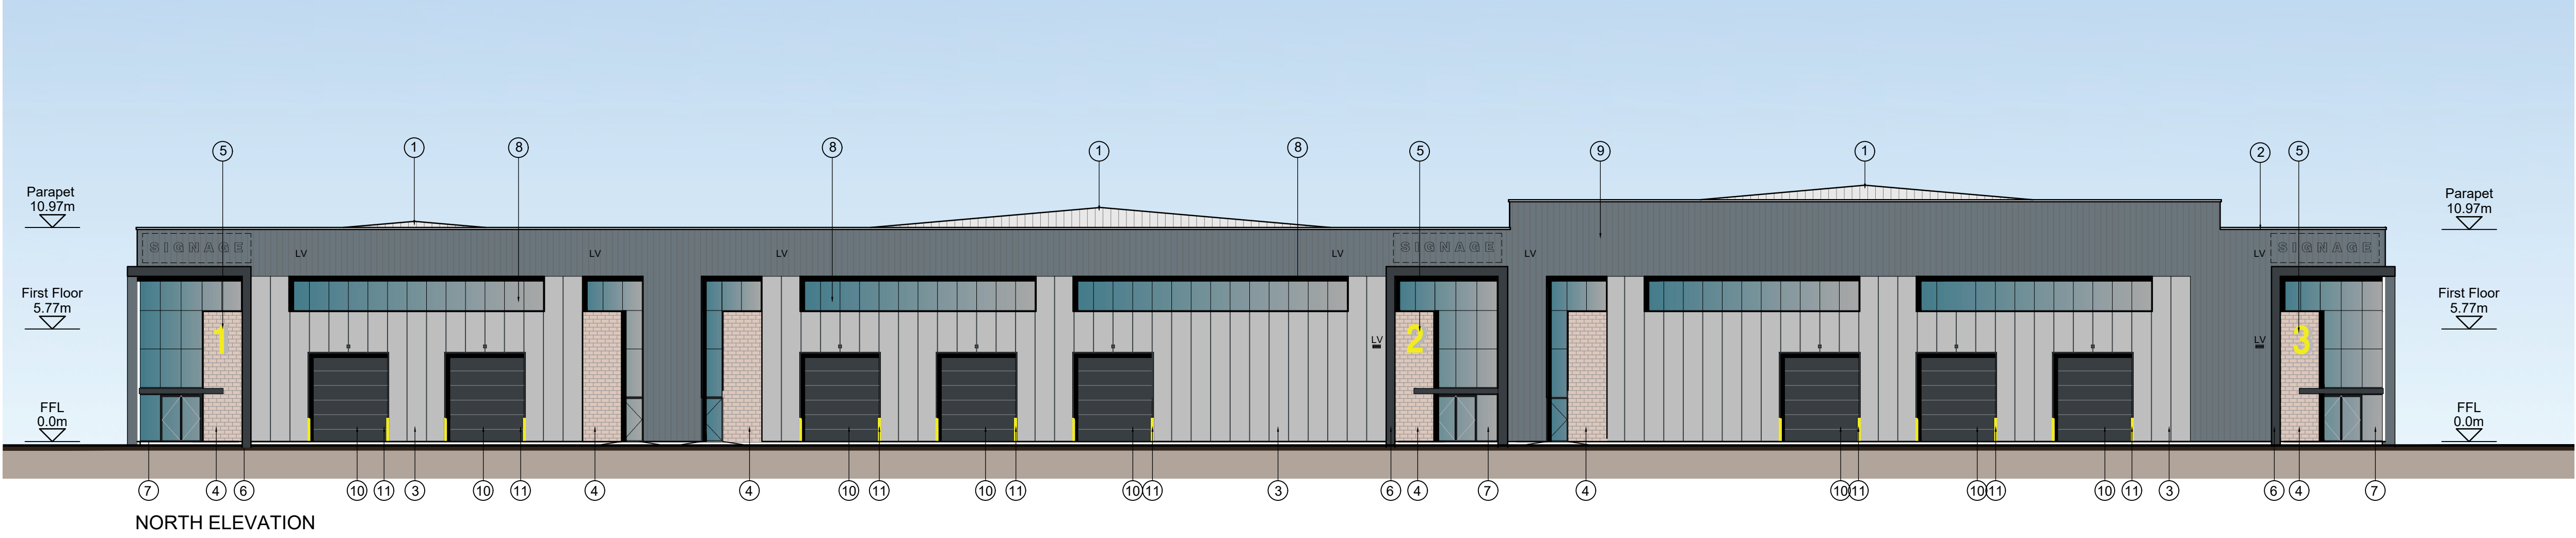

- MATERIALS KEY:**
- 1 PROFILED ROOF CLADDING (GOOSEWING GREY RAL 7038)
 - 2 GREEN ROOF
 - 3 VERTICAL MICRORIB CLADDING (METALLIC SILVER)
 - 4 BRICKWORK
 - 5 ALUMINUM UNIT NUMERAL (YELLOW)
 - 6 FEATURE CANOPY ANTHRACITE GREY RAL 7016
 - 7 ALUMINUM FRAMED CURTAIN WALLING POWDER COATED ANTHRACITE GREY RAL 7016
 - 8 ALUMINUM FRAMED WINDOWS POWDER COATED (ANTHRACITE GREY RAL 7016)
 - 9 VERTICAL ARC PROFILE CLADDING (SLATE GREY)
 - 10 LOADING DOORS (INSULATED) (ANTHRACITE GREY RAL 7016)
 - 11 STEEL BOLLARD (YELLOW)
 - 12 STEEL PERSONNEL DOORS (ANTHRACITE GREY RAL 7016)
 - 13 STEEL GOAL POST WITH MESH & CLIMBERS
 - LV LOUVER

Client:
VERITY TRUSTEES LTD

Project:
BOOKER TOTTENHAM

Drawing Title:
PROPOSED ELEVATIONS

Scale @ A1: 1:200
Checked by: ME
Date: MAR 24
Job No: 11472
Stage: PL 006
Drawing No: Rev:

Issue Status:
Construction ☐ Preliminary ☒
Information ☐ Approval ☐
Tender ☐

PRC Architecture & Planning



12 Warren Yard,
Warren Park,
Milton Keynes,
MK12 5HW
01908 305 246

info@prc-group.com
www.prc-group.com

Architecture
Planning
Master Planning
Urban Design
Interiors
Landscape

Offices
Woking
London
Milton Keynes
Warsaw