


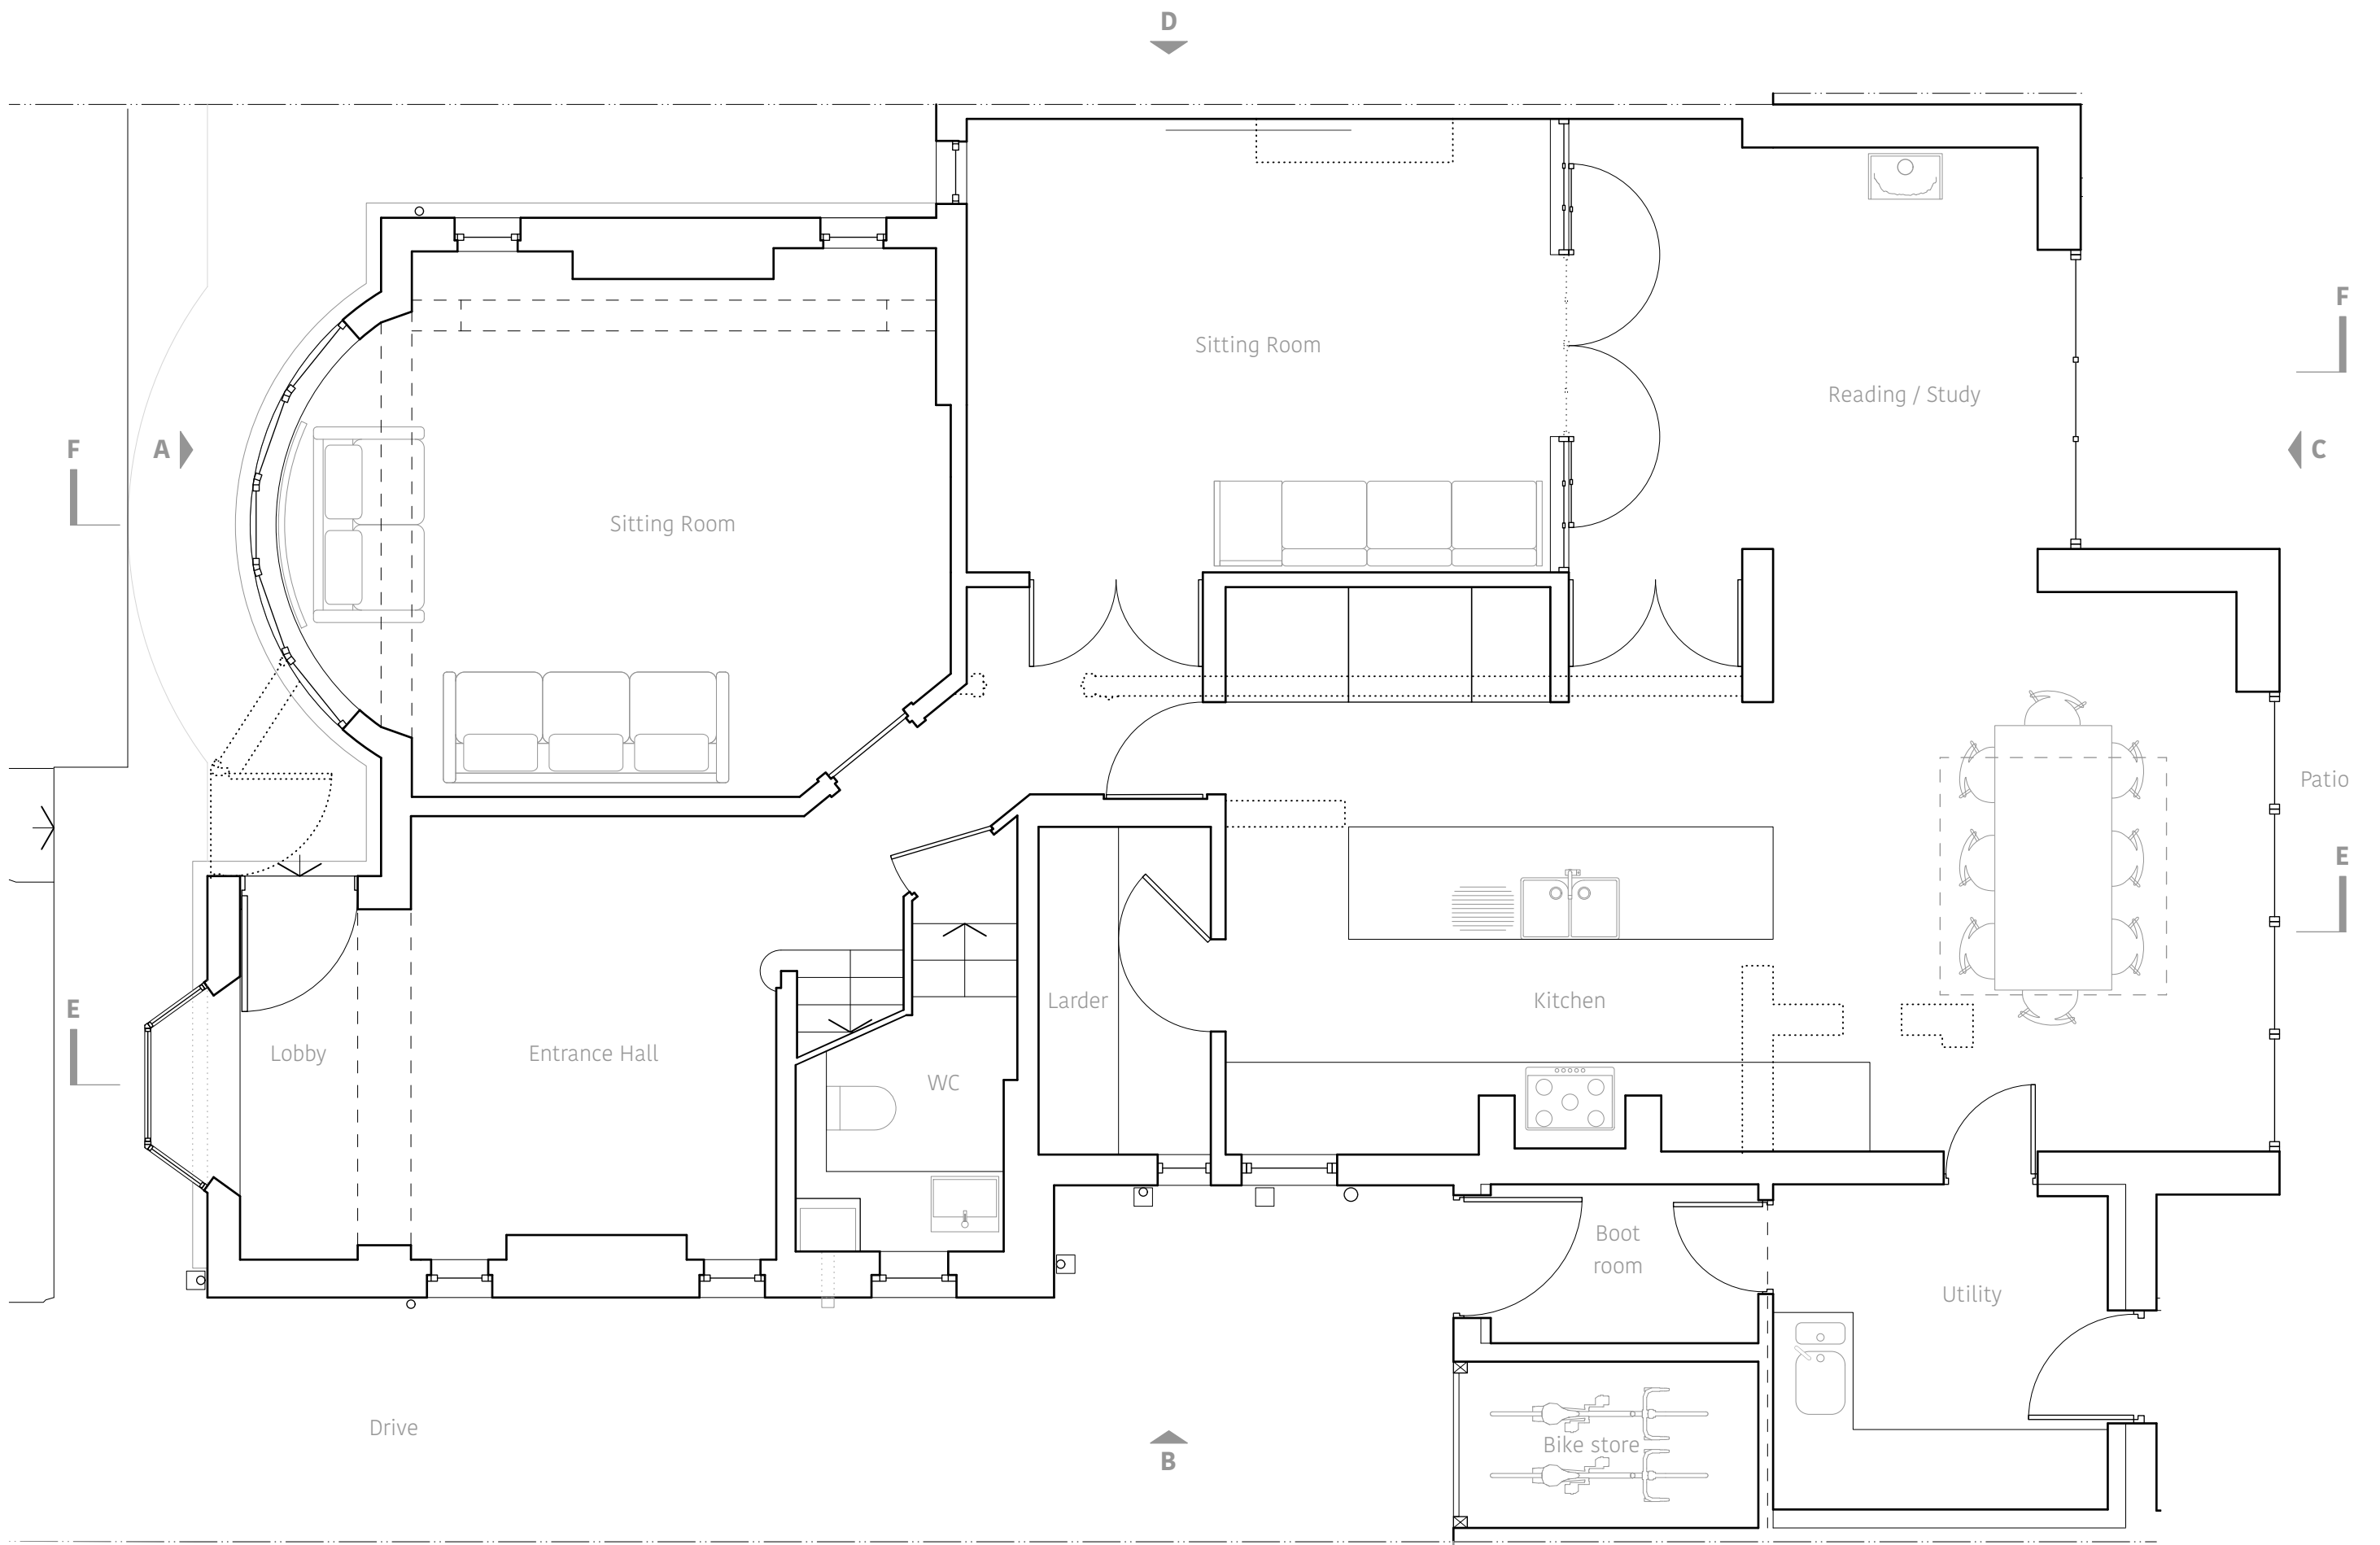
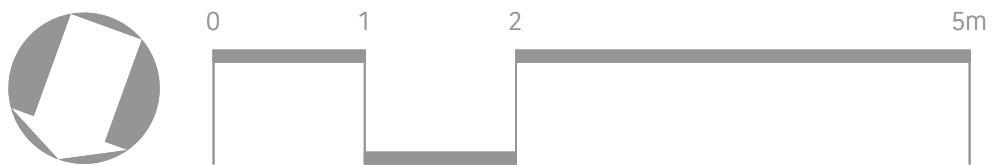


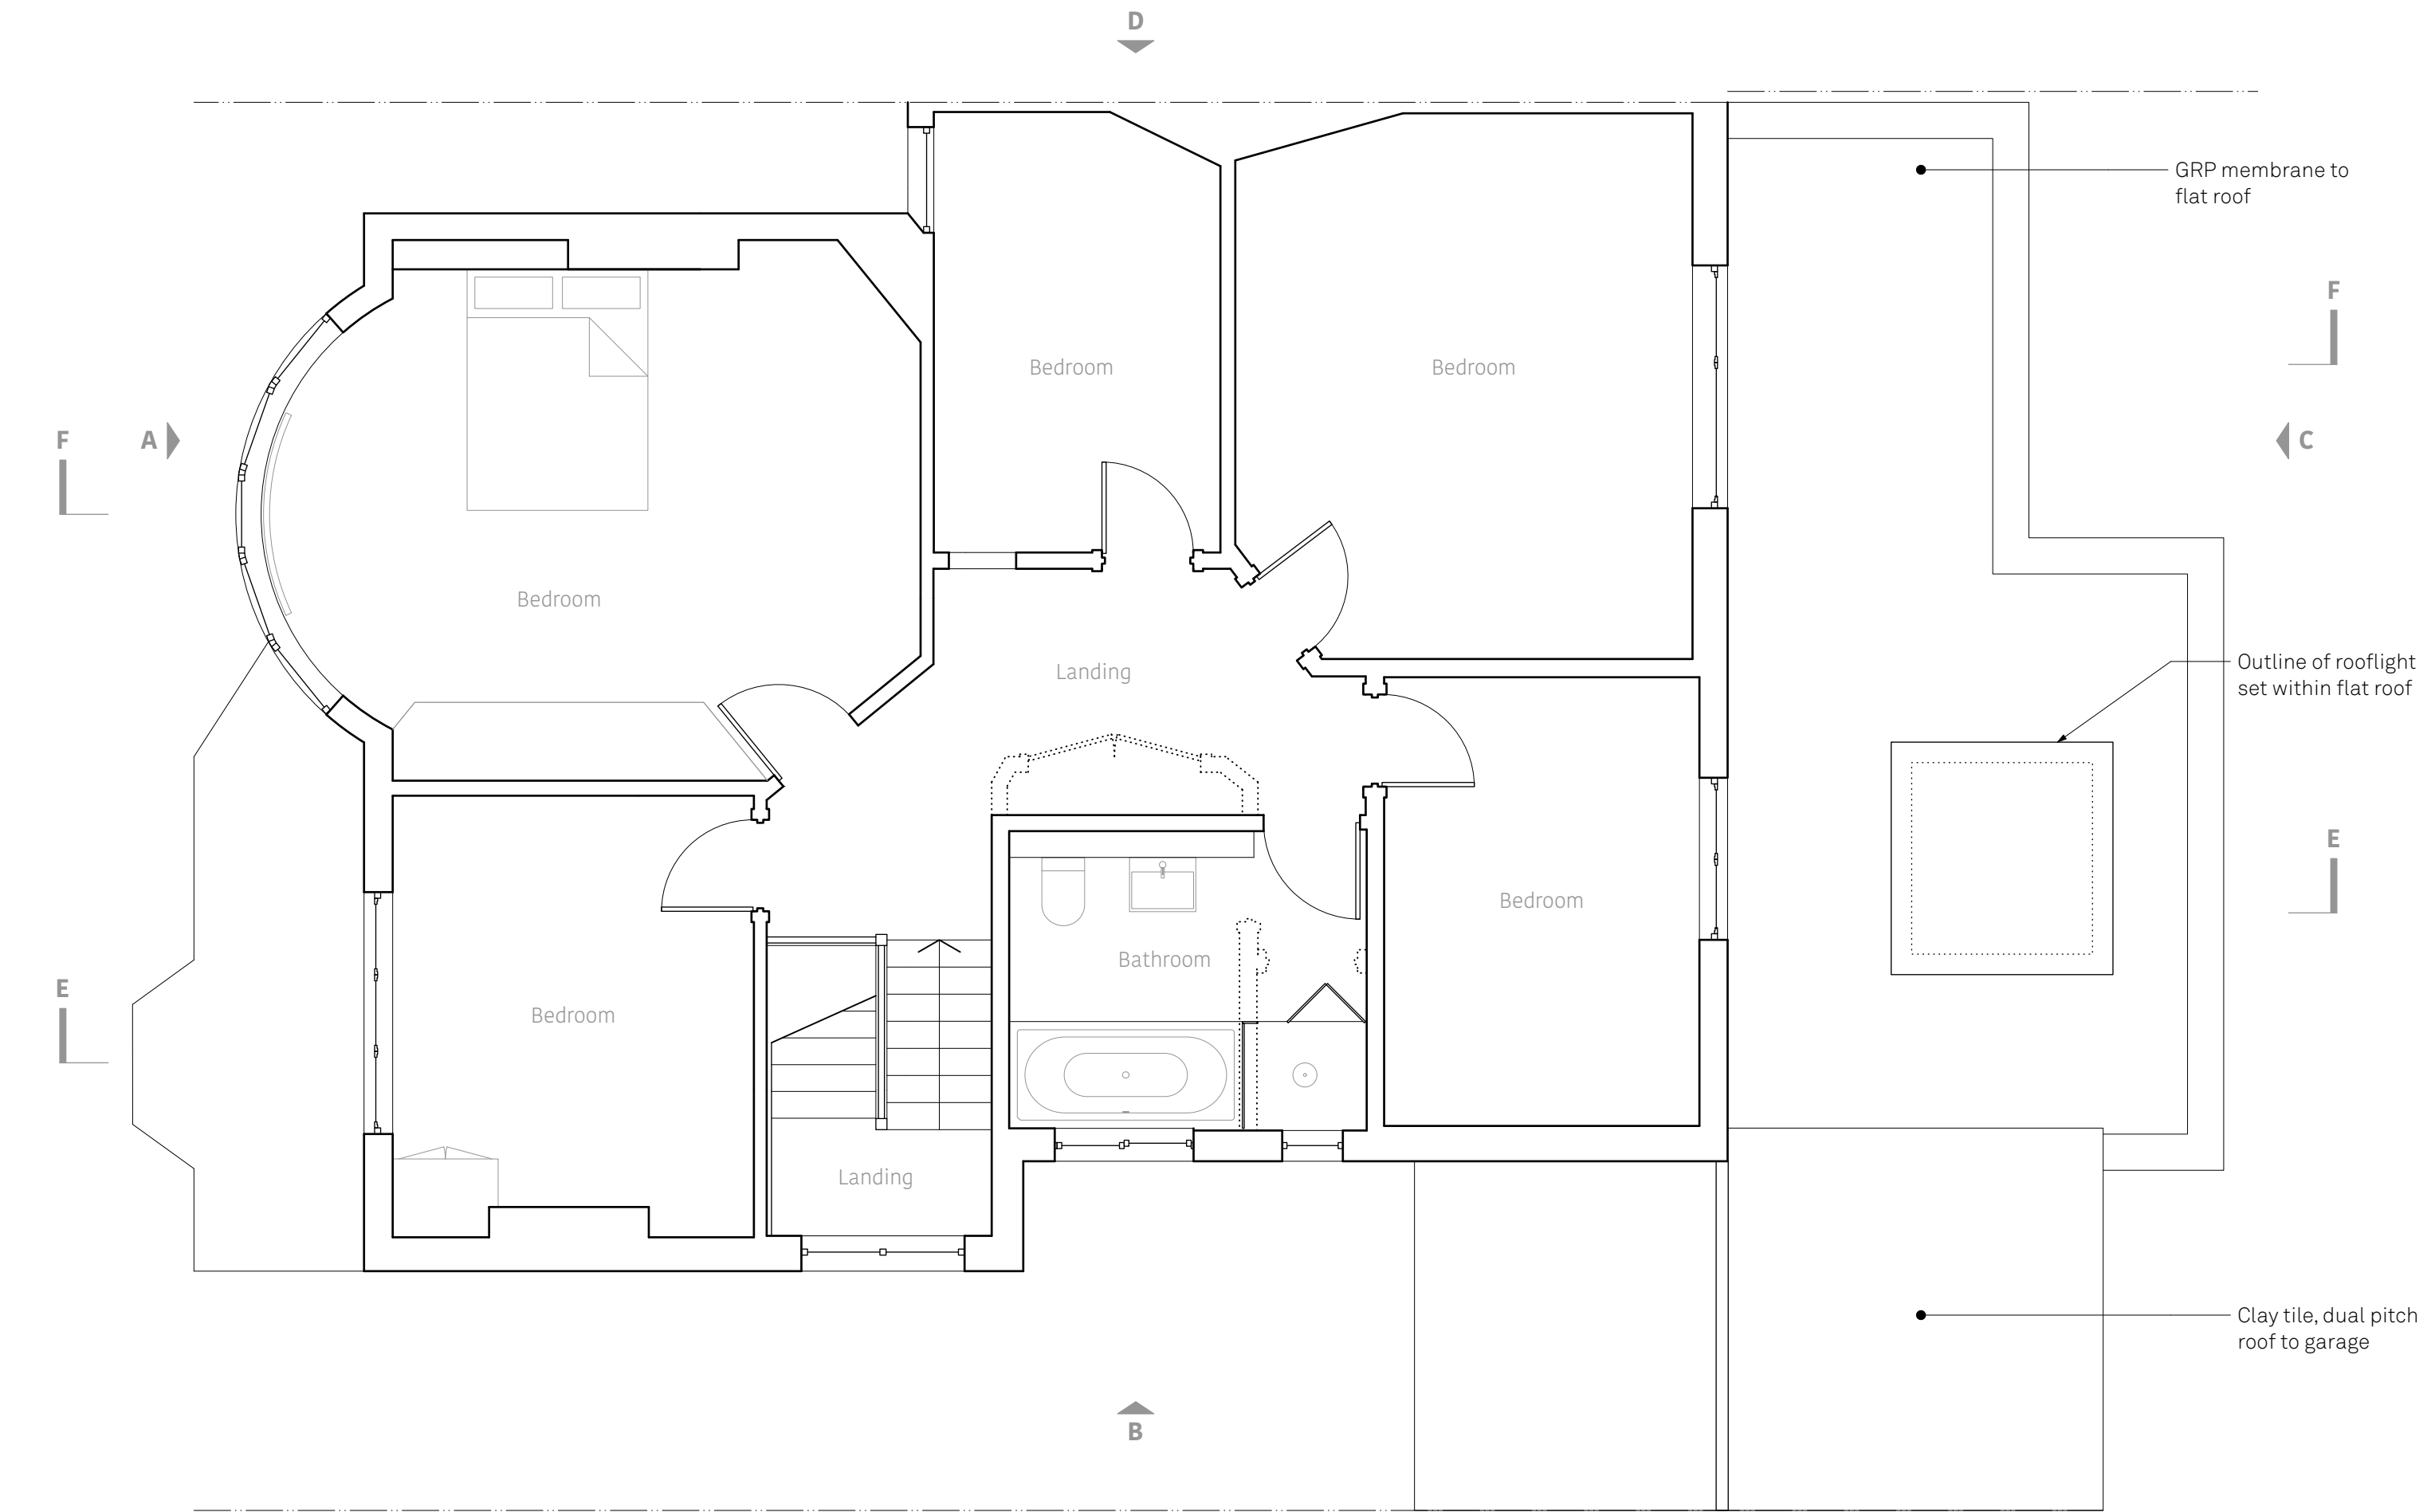

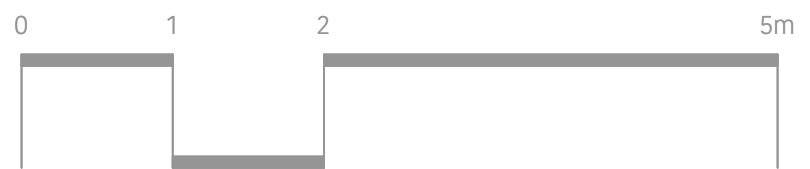

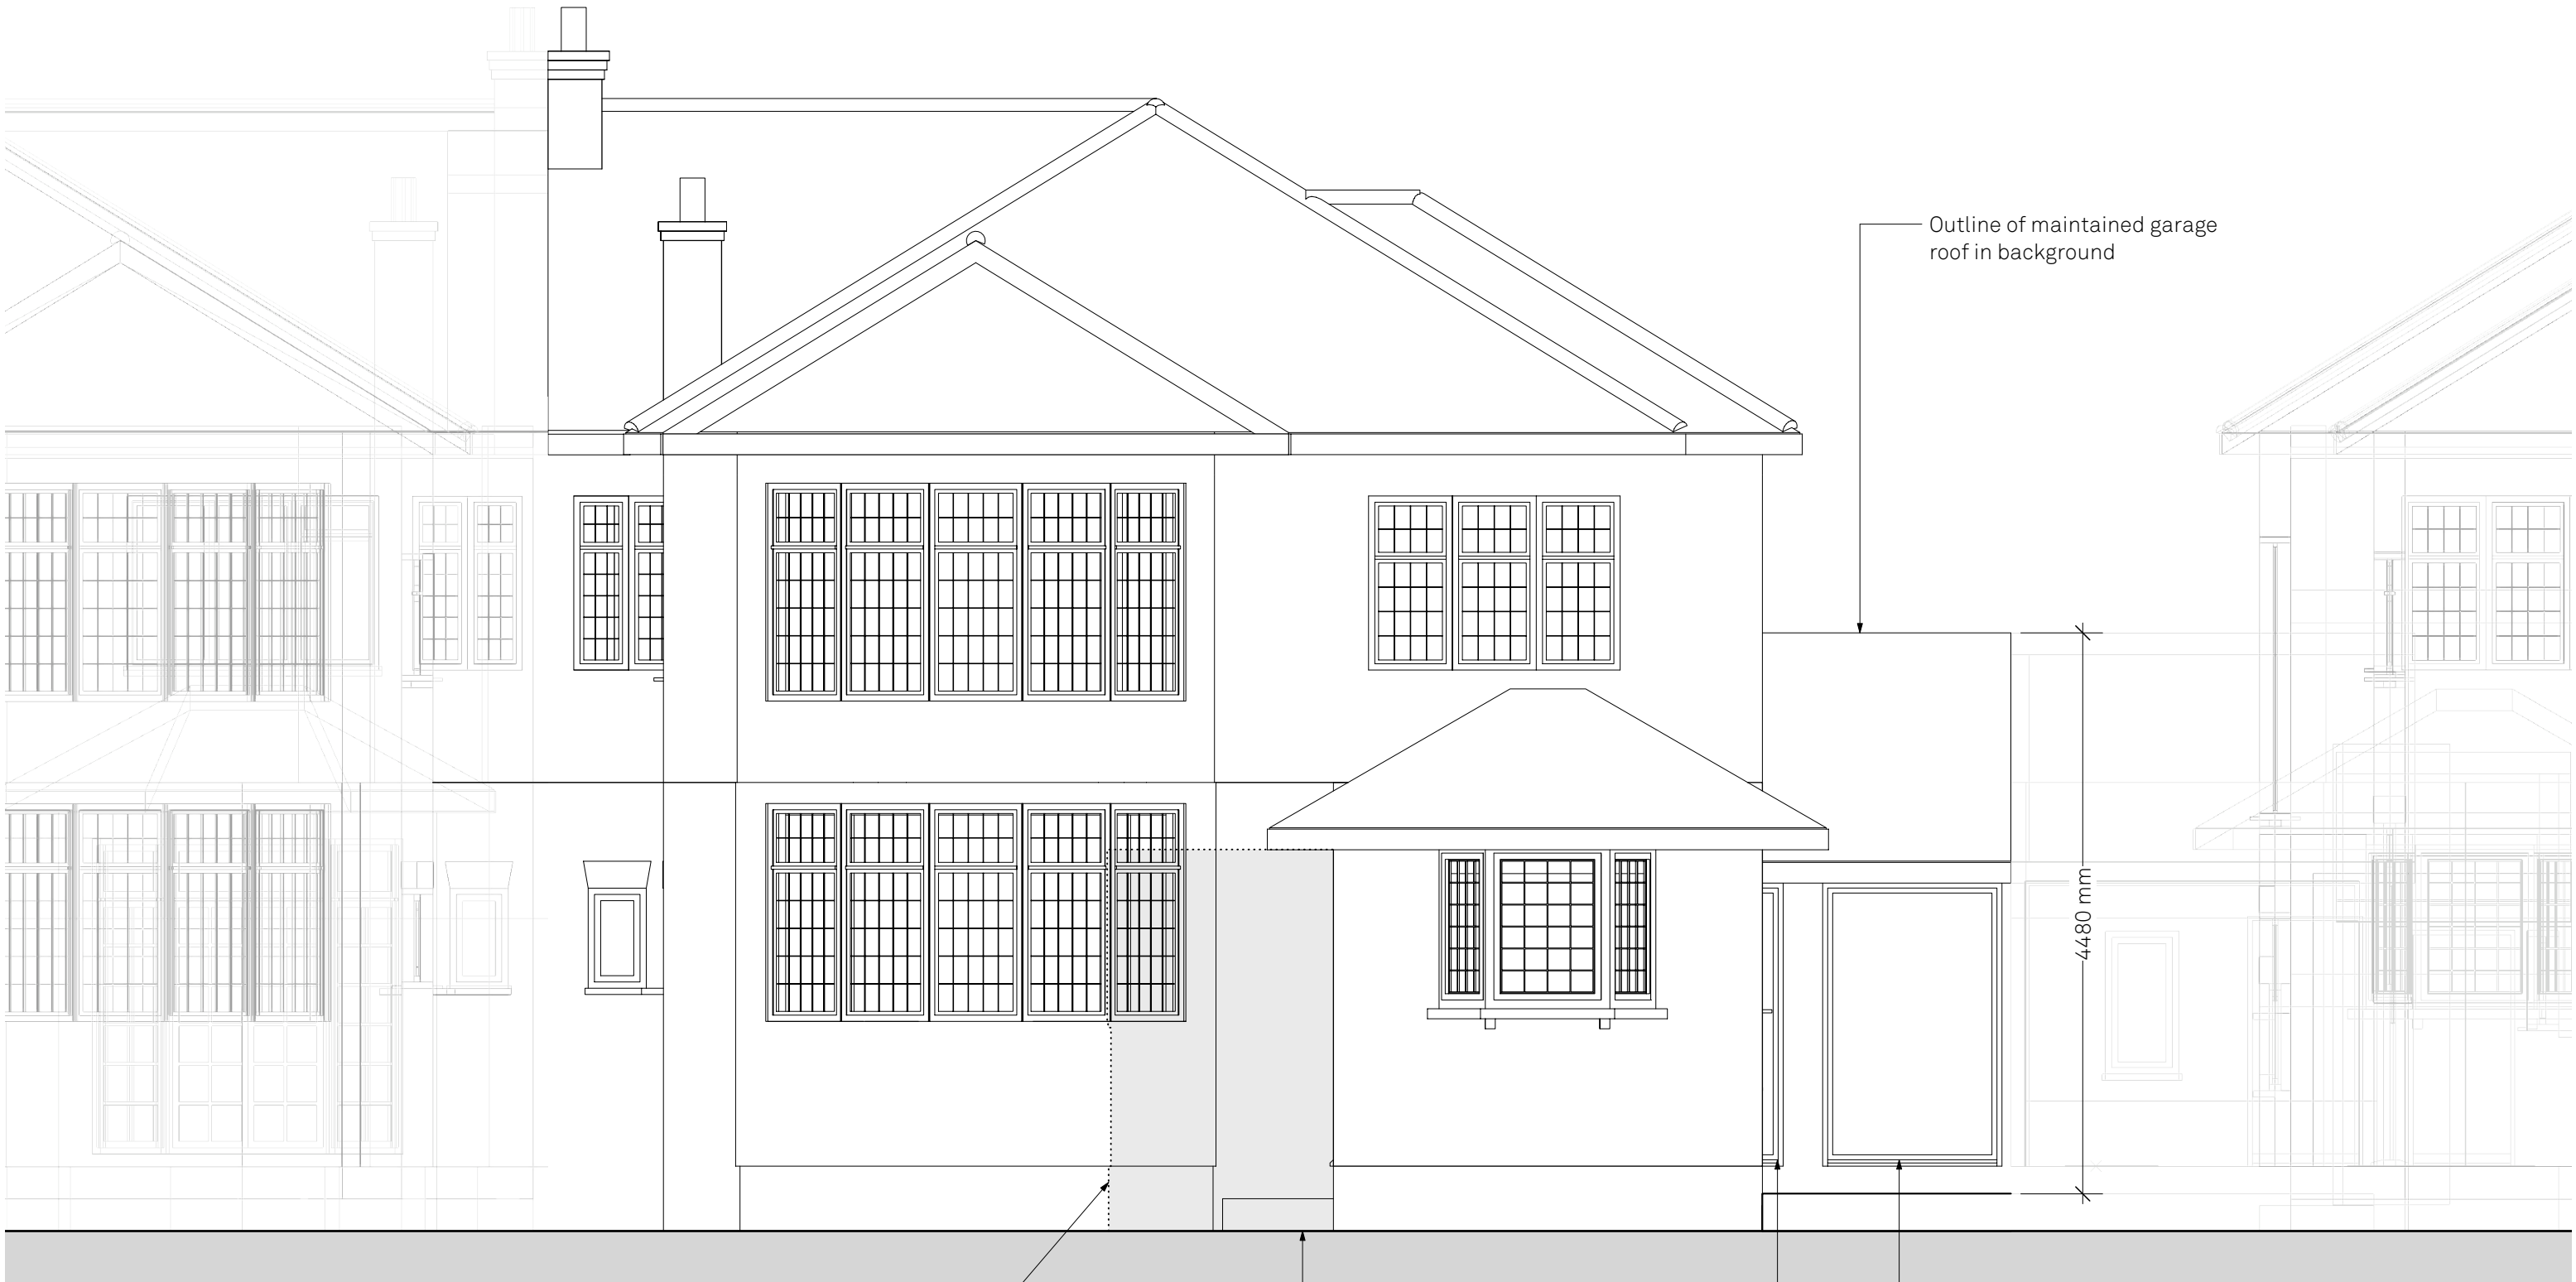

Outline of maintained garage
roof in background


4480 mm

Outline of removed porch

New step to
reinstated front door

New timber door to
garage, boot room
(concealed)

New timber door to
garage, bike store

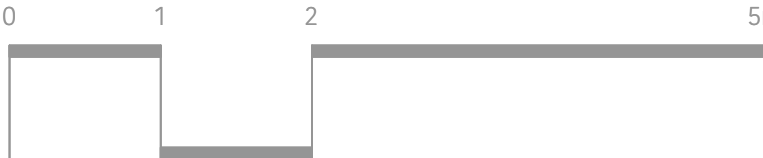

DESIGN DRAWING

STAGE 3



Grove Ave, N10 2AL

Proposed Elevation A (ext)

1: 50 @ A3


0008.3.60



rev _

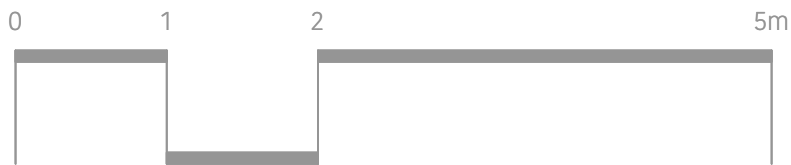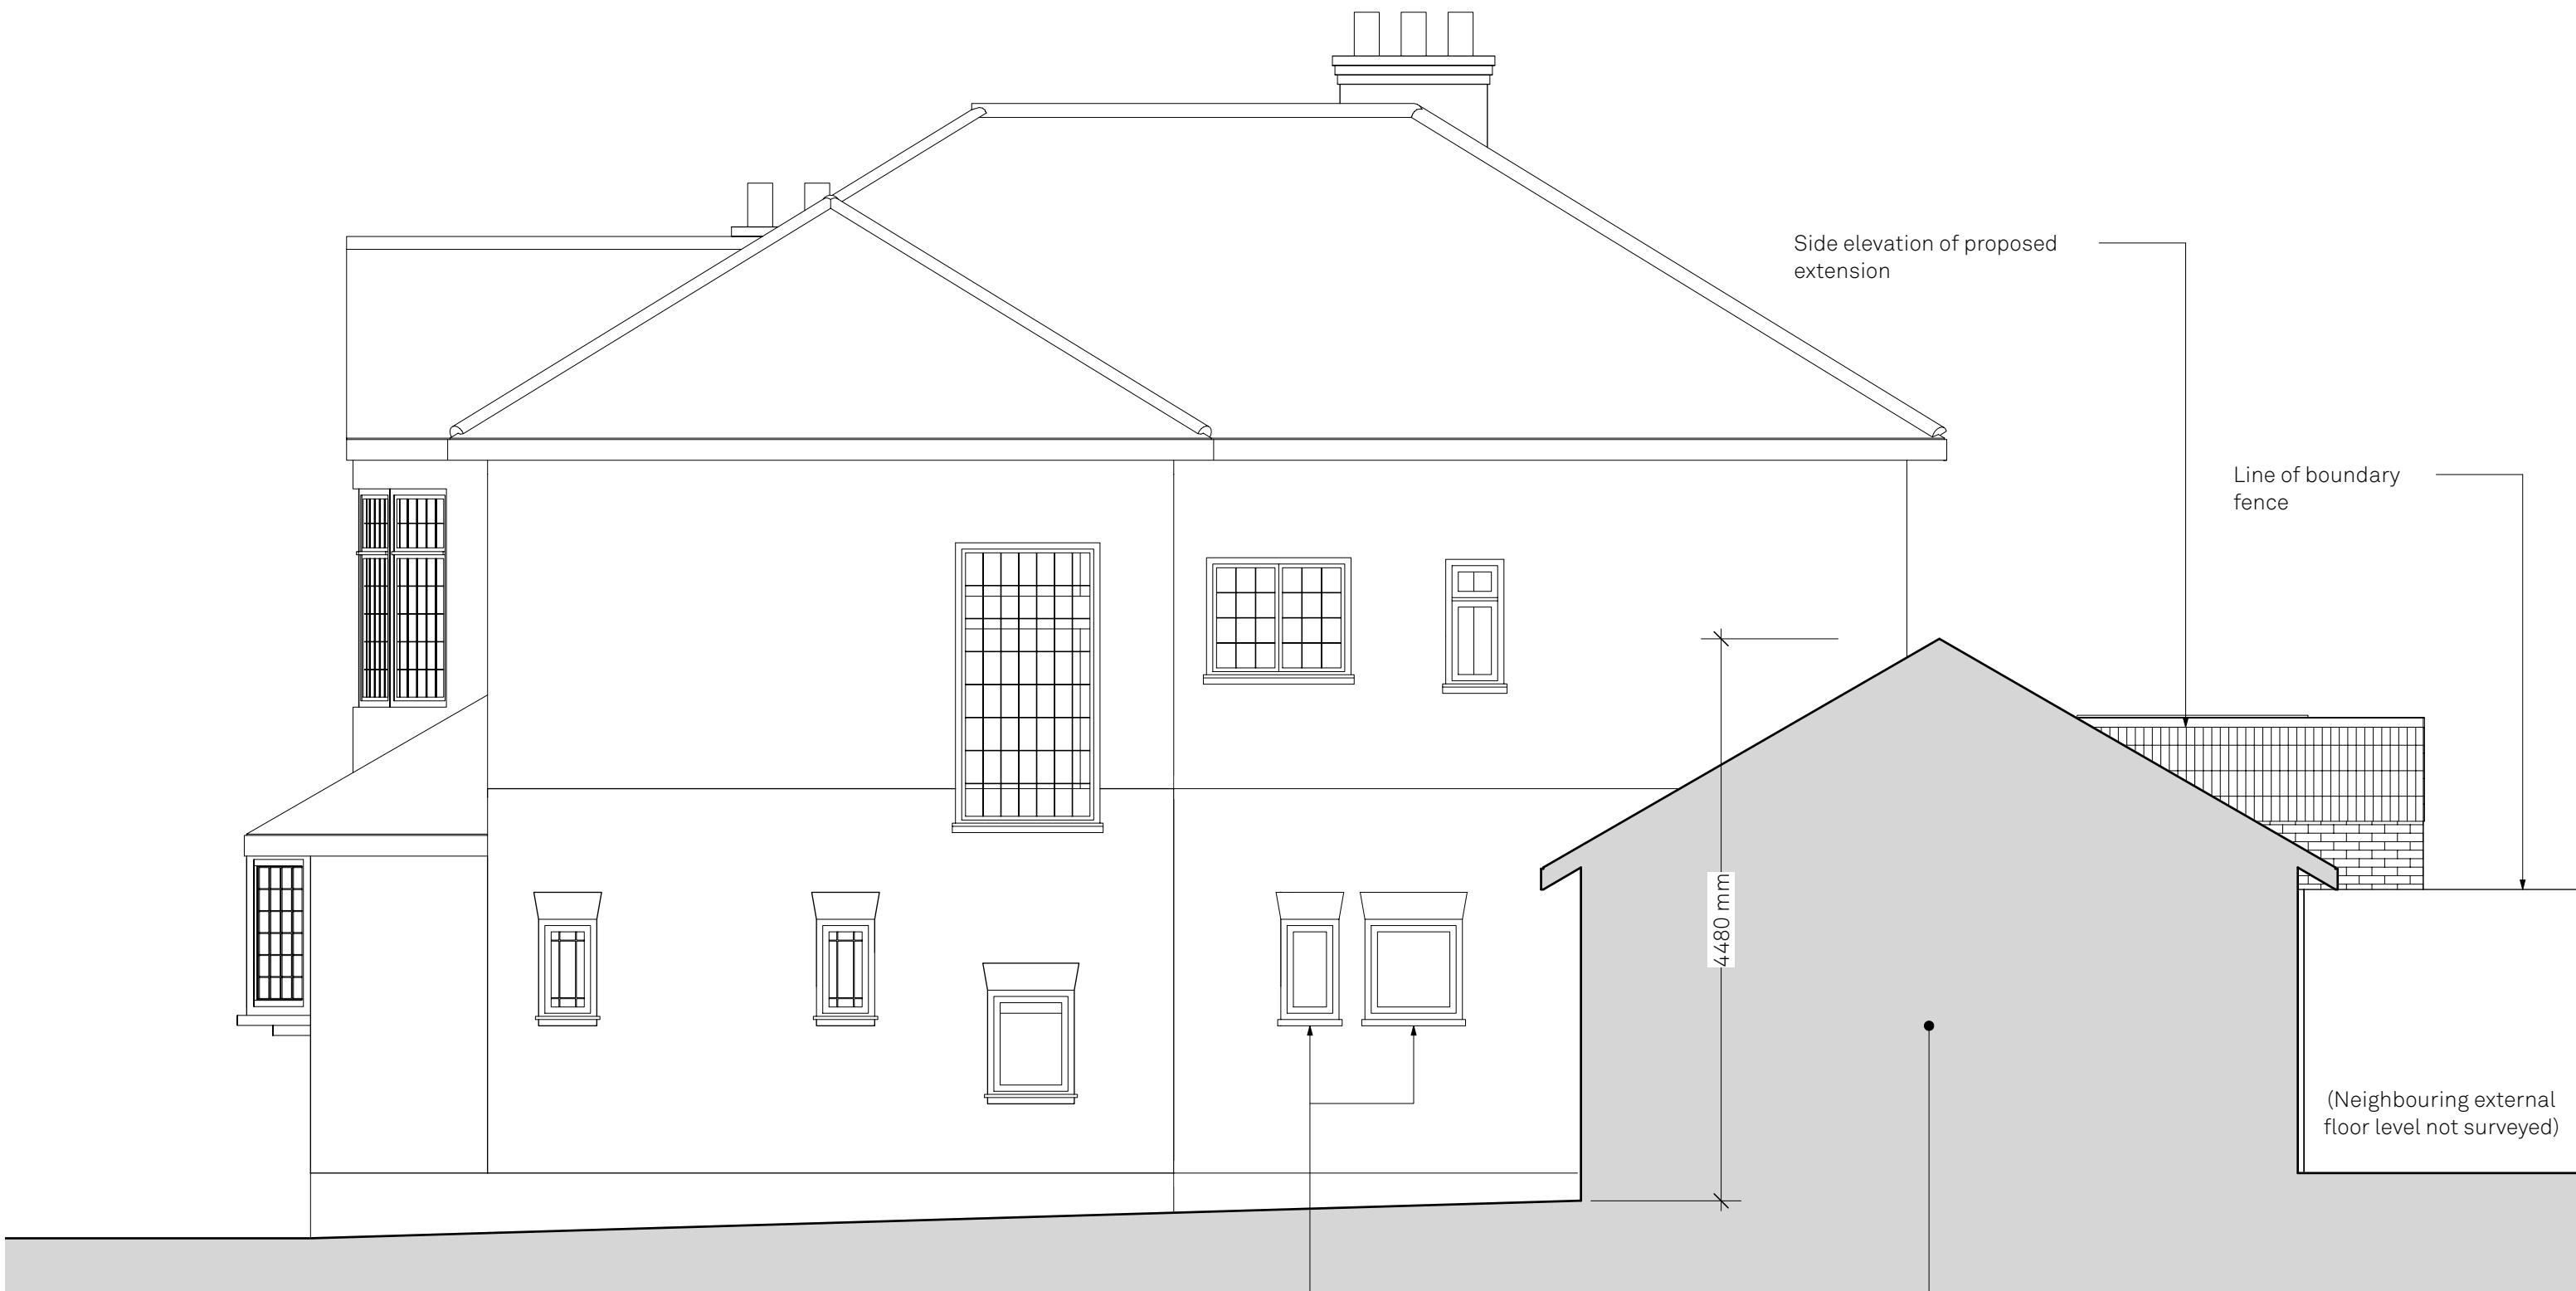

New window openings &
timber framed windows

Outline profile of
existing garage

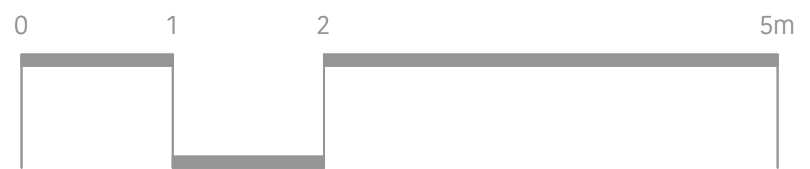

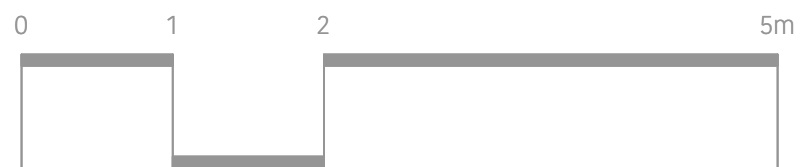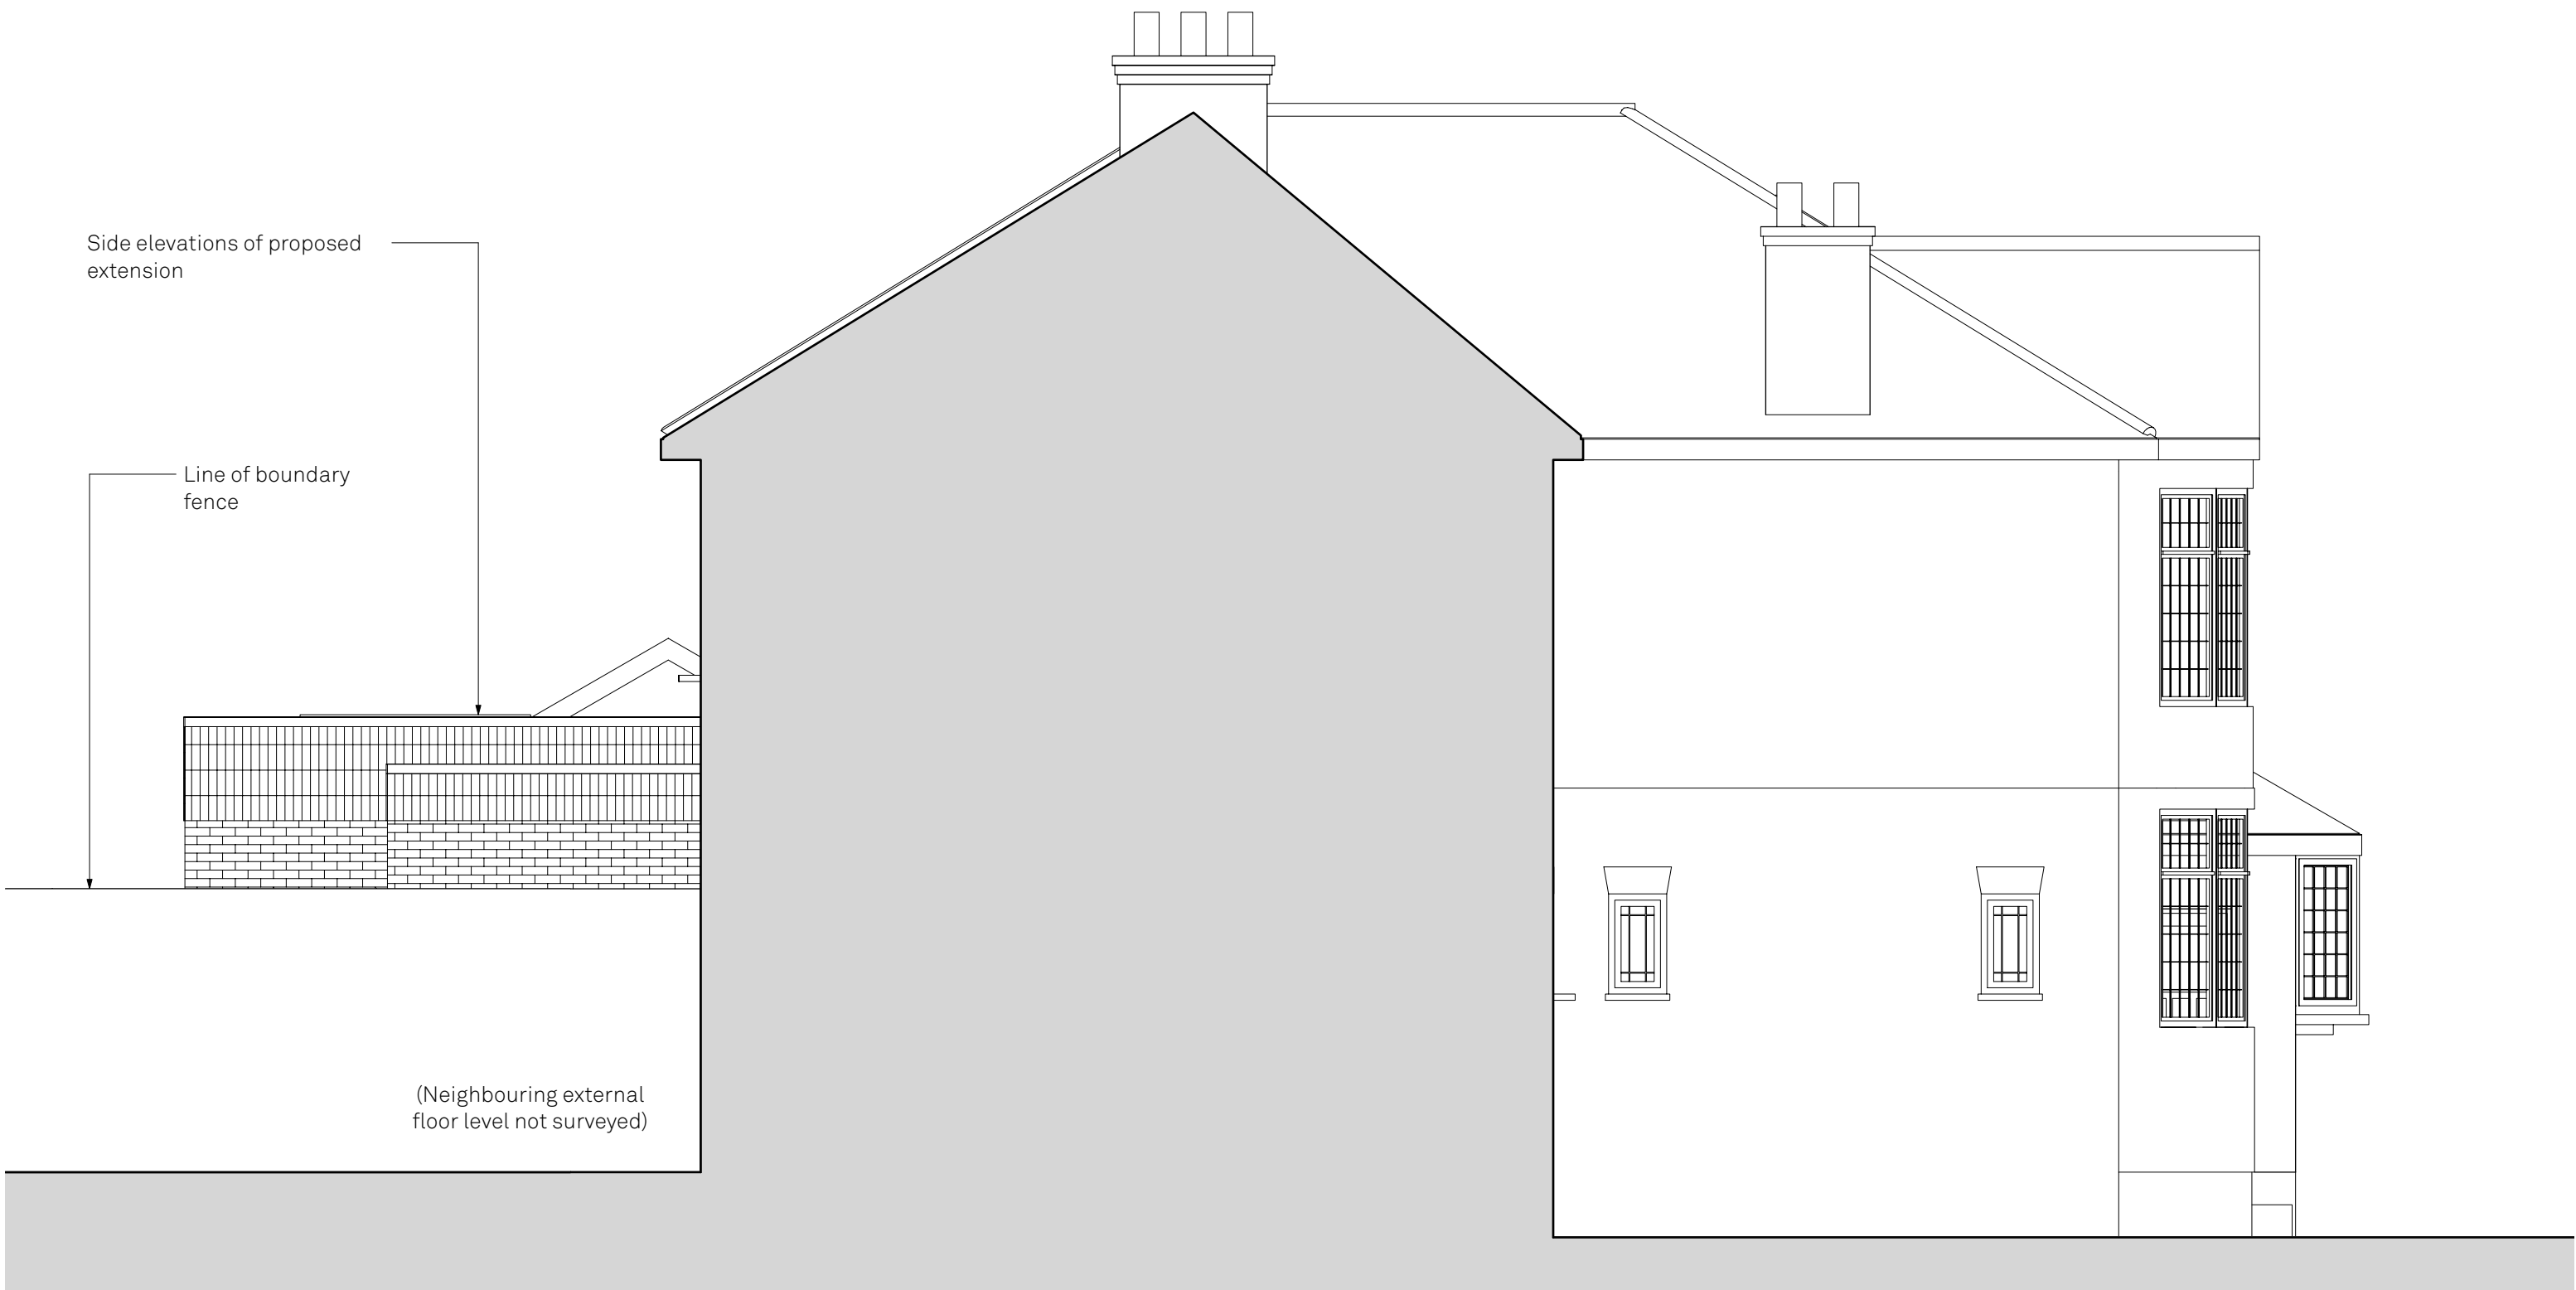

DESIGN DRAWING

STAGE 3

Grove Ave, N10 2AL

Proposed Elevation D (ext)

1: 50 @ A3

0008.3.63

rev _

