
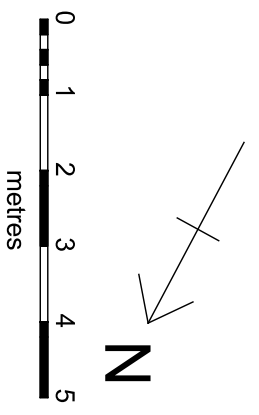
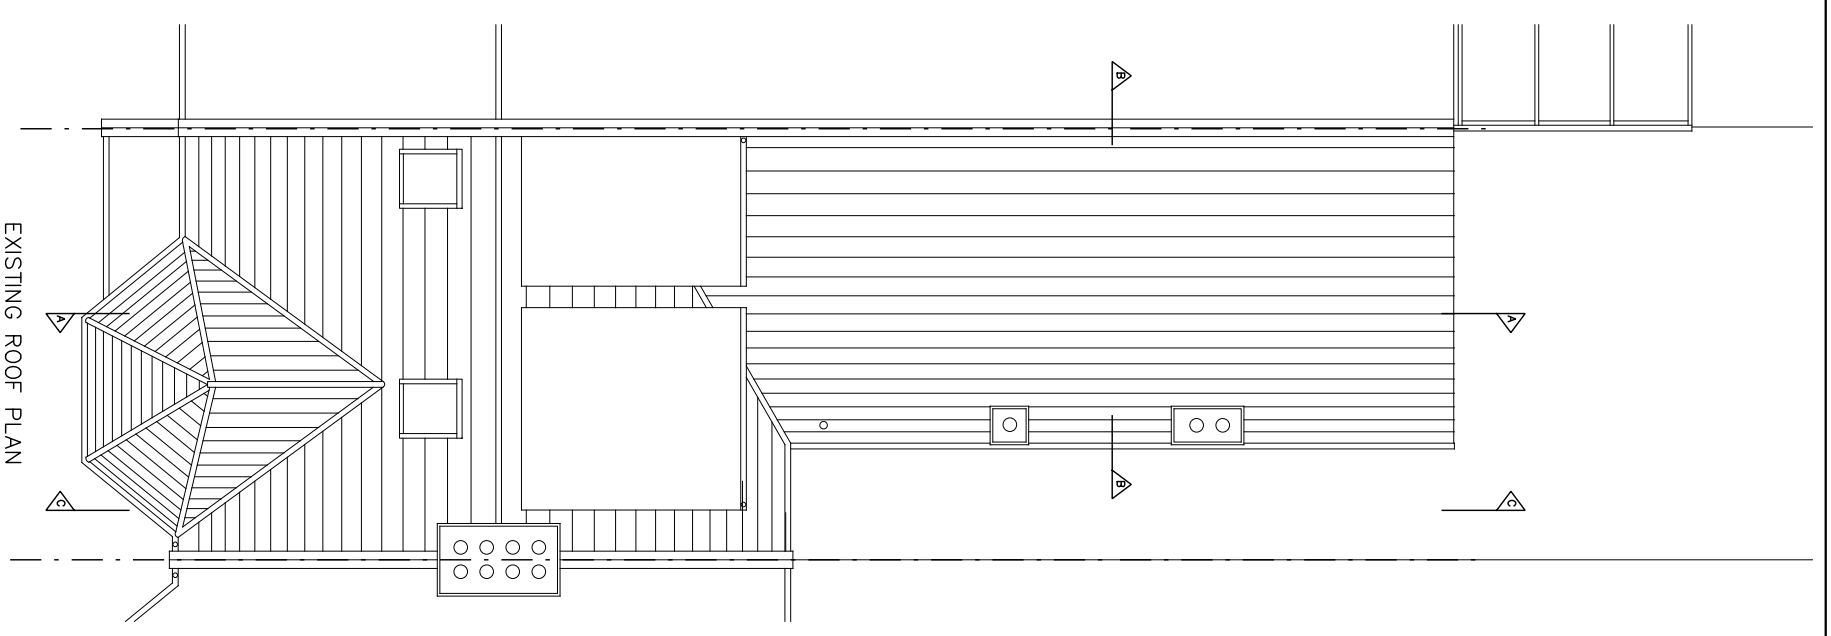


DO NOT SCALE THIS DRAWING. USE FIGURED DIMENSIONS ONLY.
All dimensions to be checked on site prior to commencement of works.
Sizes, dimensions and details of structural, mechanical, electrical or other specialist elements are indicative only and should be read from relevant specialist drawings.
This drawing is to be read in conjunction with all relevant drawings, specifications and schedules.
IF IN DOUBT, ASK.

NOTES

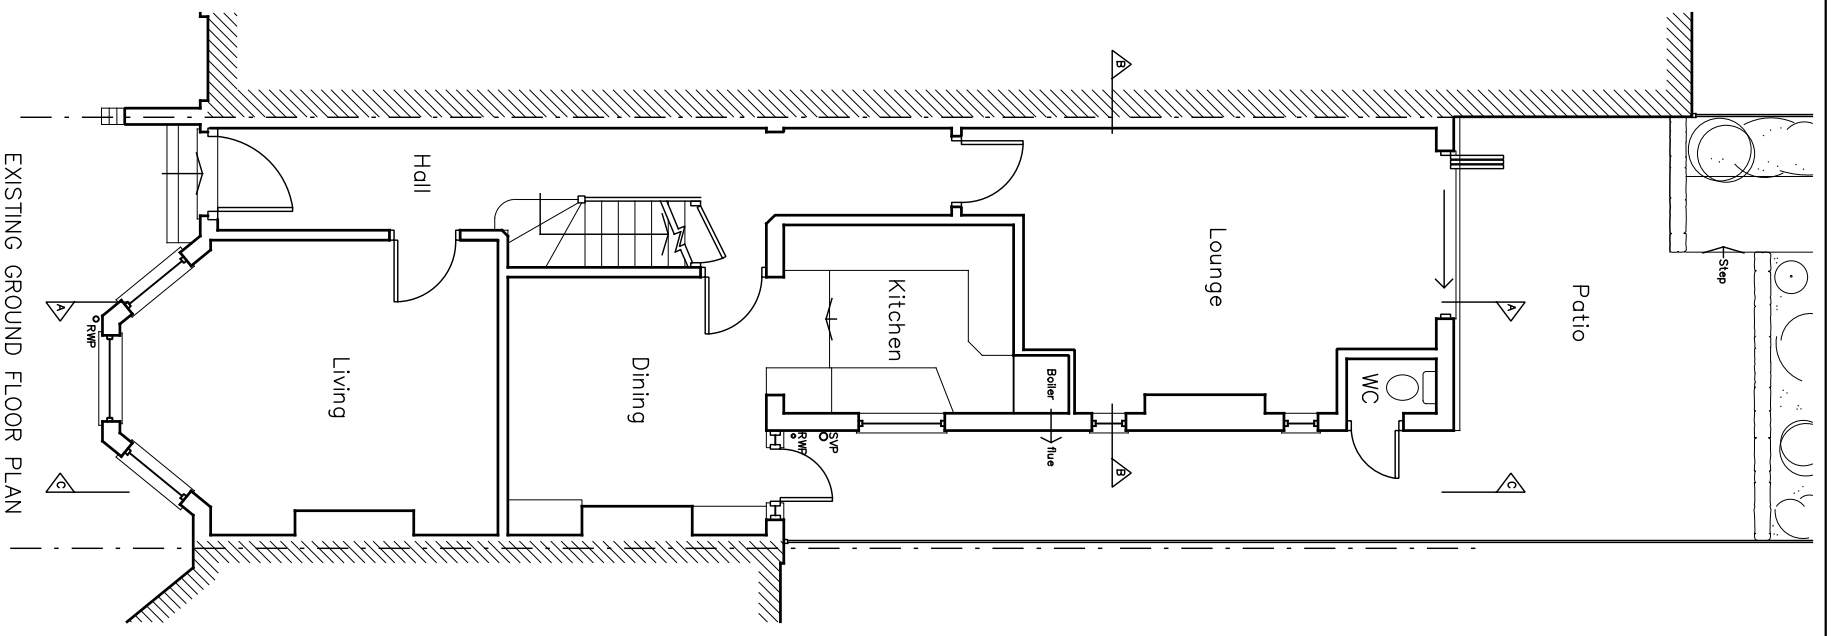

A 07.04.24 Step removed, boiler shown. - 19.04.24 First issue.	
Rev.	Date Description
Drawing Status Outline	
Project Side Infill Extension and Alterations 39 Windermere Road	
Location London N10 2RD	
Client Giselle Easterling	
Drawing Name Existing Plans	
Drawing Number 095-02	revision A
Scale 1:100@A3	Date Apr 2024