


DO NOT SCALE THIS DRAWING. USE FIGURED DIMENSIONS ONLY.
All dimensions to be checked on site prior to commencement of works.
Sizes, dimensions and details of structural, mechanical, electrical or other specialist elements are indicative only and should be read from relevant specialist drawings.
This drawing is to be read in conjunction with all relevant drawings, specifications and schedules.
IF IN DOUBT, ASK.

NOTES

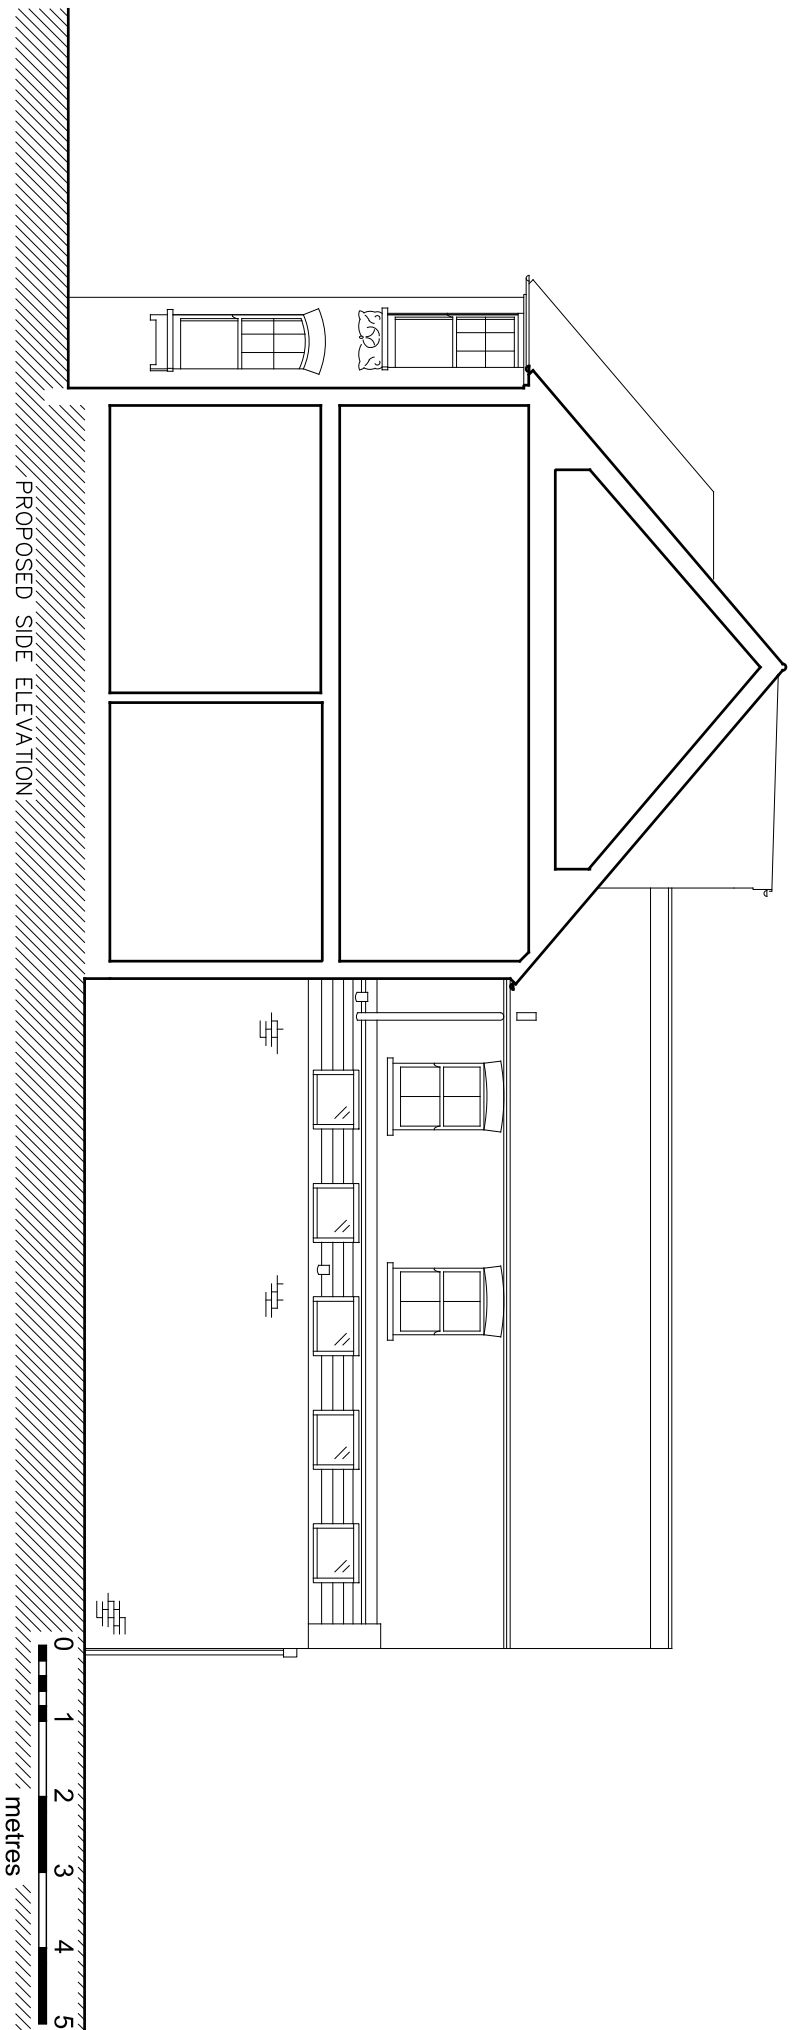

A 07.04.24 Velux added, window amended.
- 19.04.24 First issue.

Rev. Date Description

Drawing Status Outline

Project Side Infil Extension and Alterations
39 Windermere Road

Location London N10 2RD

Client Giselle Easterling

Drawing Name Proposed Elevations

Drawing Number 095-07 revision A

Scale 1:100@A3 Date Apr 2024

egg architecture

T 020 8245 7322
E info@eggarchitecture.com
W www.eggarchitecture.com