
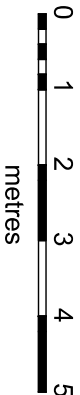
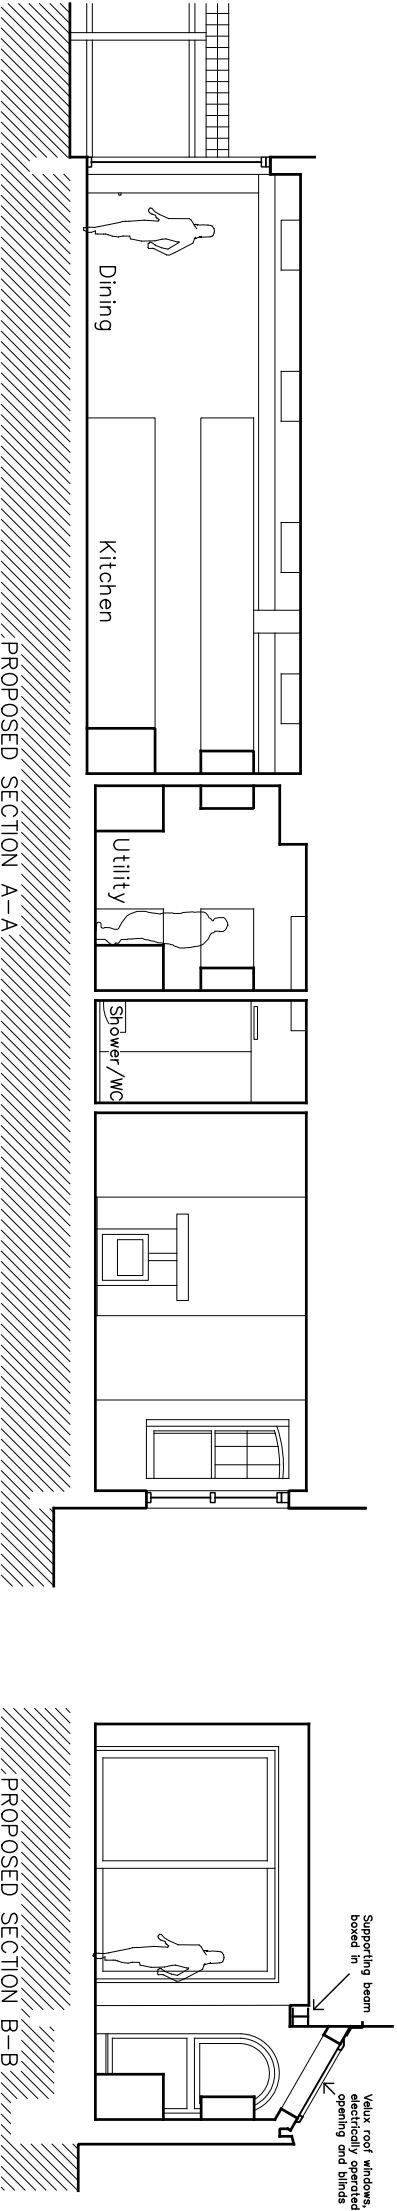


DO NOT SCALE THIS DRAWING. USE FIGURED DIMENSIONS ONLY.
All dimensions to be checked on site prior to commencement of works.
Sizes, dimensions and details of structural, mechanical, electrical or other specialist elements are indicative only and should be read from relevant specialist drawings.
This drawing is to be read in conjunction with all relevant drawings, specifications and schedules.
IF IN DOUBT, ASK.

NOTES

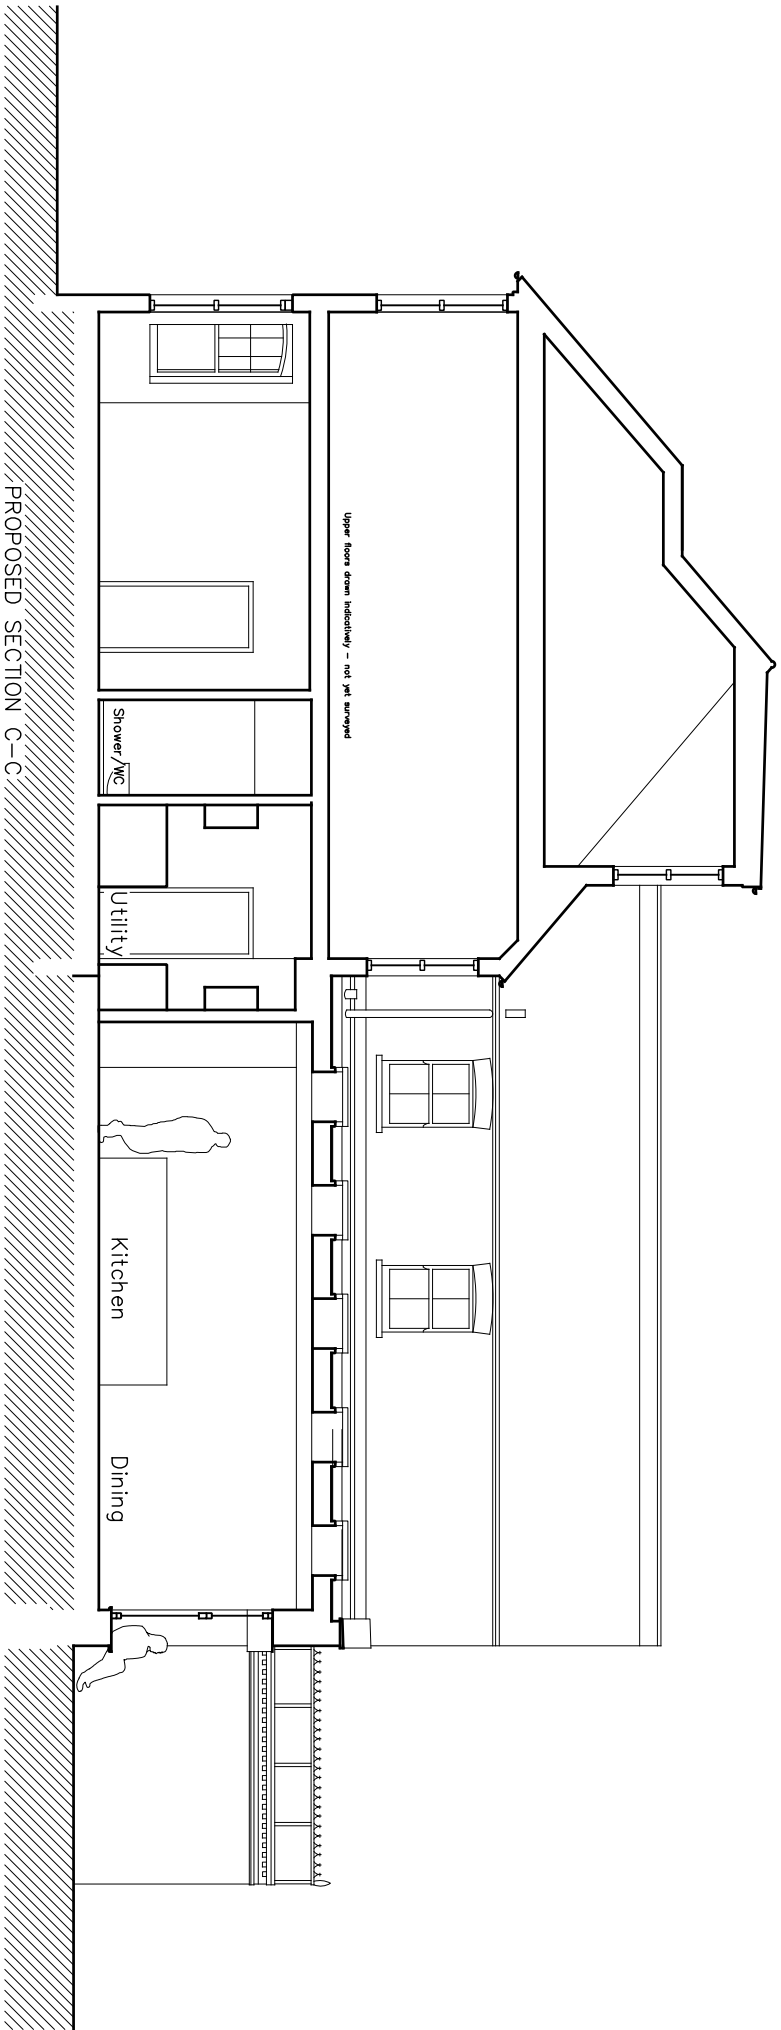

B 08.04.24 Chimney removed at ground floor only.
A 07.04.24 Velux added, window amended.
- 19.04.24 First issue.
Rev. Date Description

Drawing Status	Outline
Project	Side Infill Extension and Alterations 39 Windermere Road
Location	London N10 2RD
Client	Giselle Easterling
Drawing Name	Proposed Sections
Drawing Number	095-06
Scale 1:100@A3	Date Apr 2024
	revision B

egg architecture
1 020 8245 7322
info@eggarchitecture.com
www.eggarchitecture.com