




Proposed Roof Height

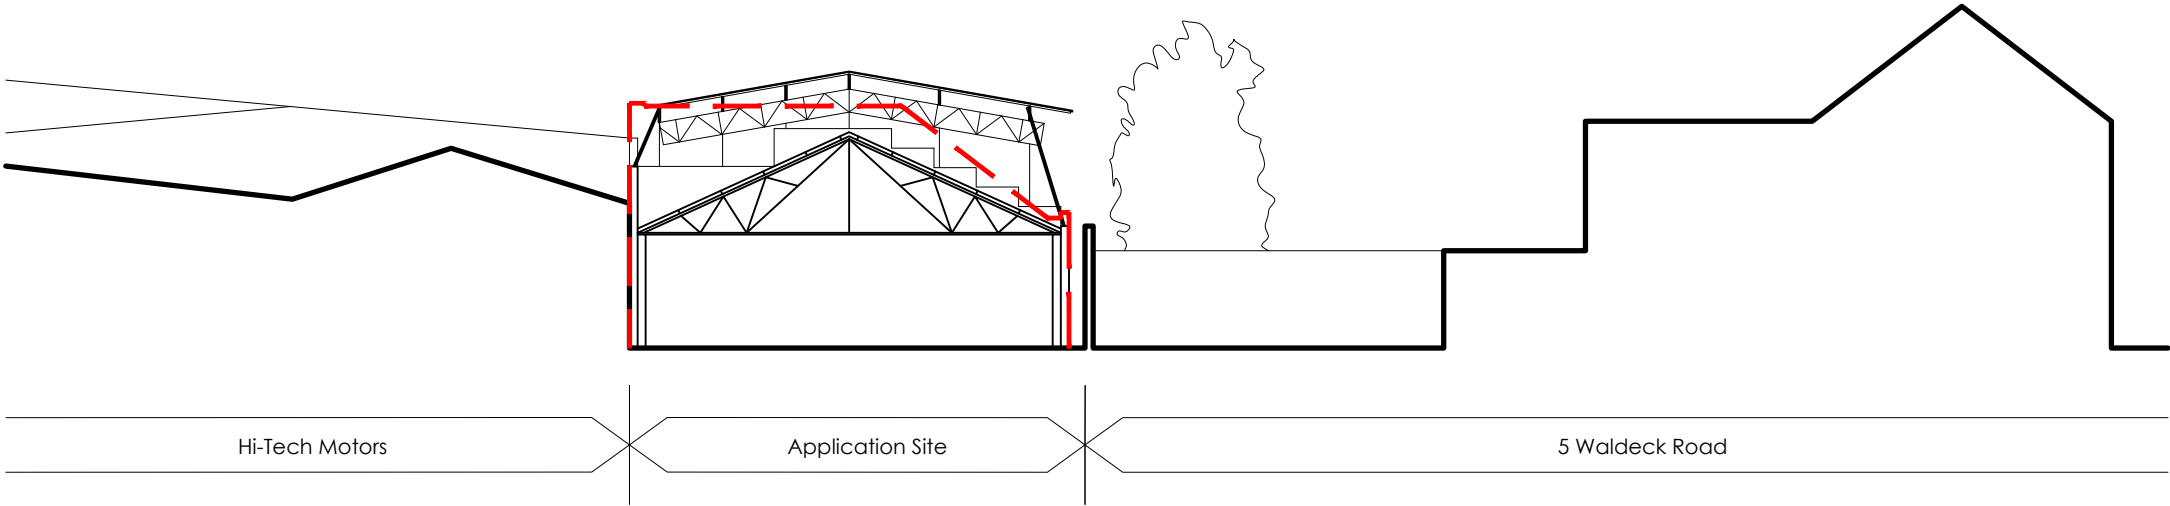

1 Section AA

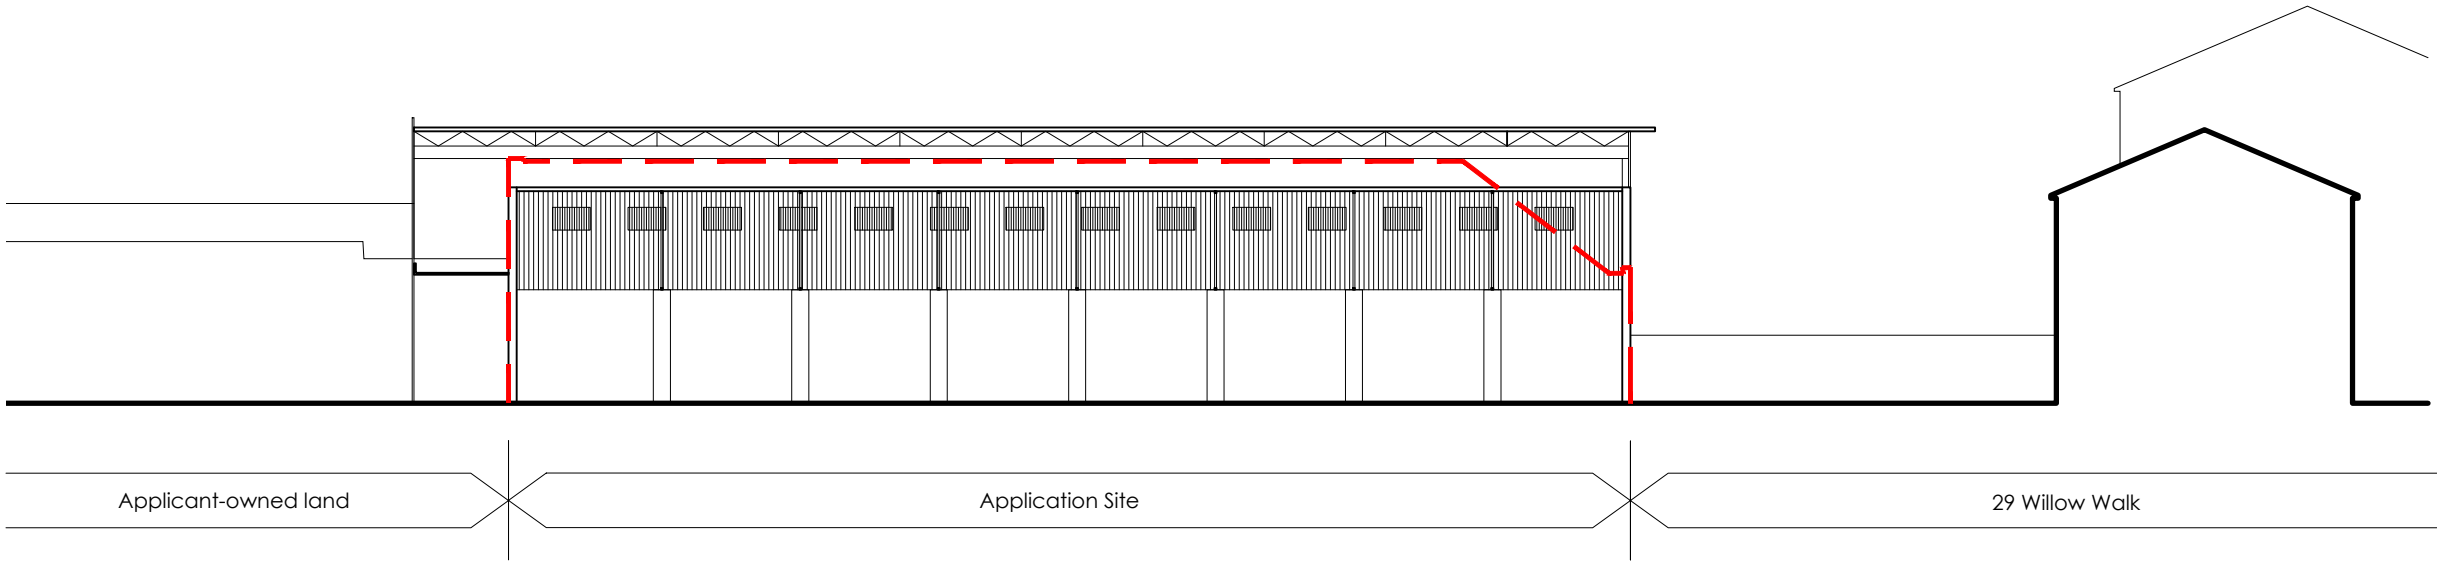


2 Section BB

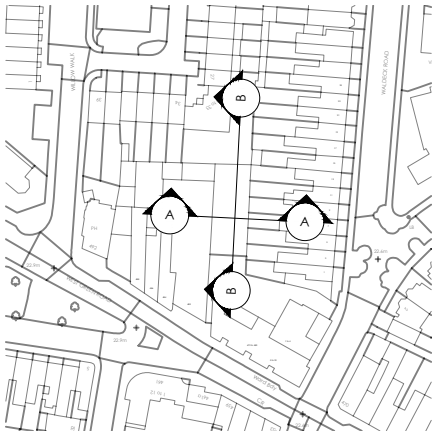

black

Black Architecture
London
EC2A 3LP
033 3311 0221
black-architecture.com

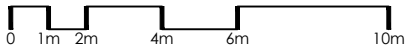

If received electronically it is the recipients responsibility to print to the correct scale. Only written dimensions should be used. Any errors or discrepancies should be reported to the architect. All information ©2022 Black Architecture Limited.

Notes:

Rev Date Amended Checked

Details

West Green Road

Composite Sections

PLANNING

Drawn	MC	Checked	SB	Date	16.04.2024	Scale	1:200 @ A3
Project	0628	Status	PL	Stage	3	Number	3001
						Revision	