



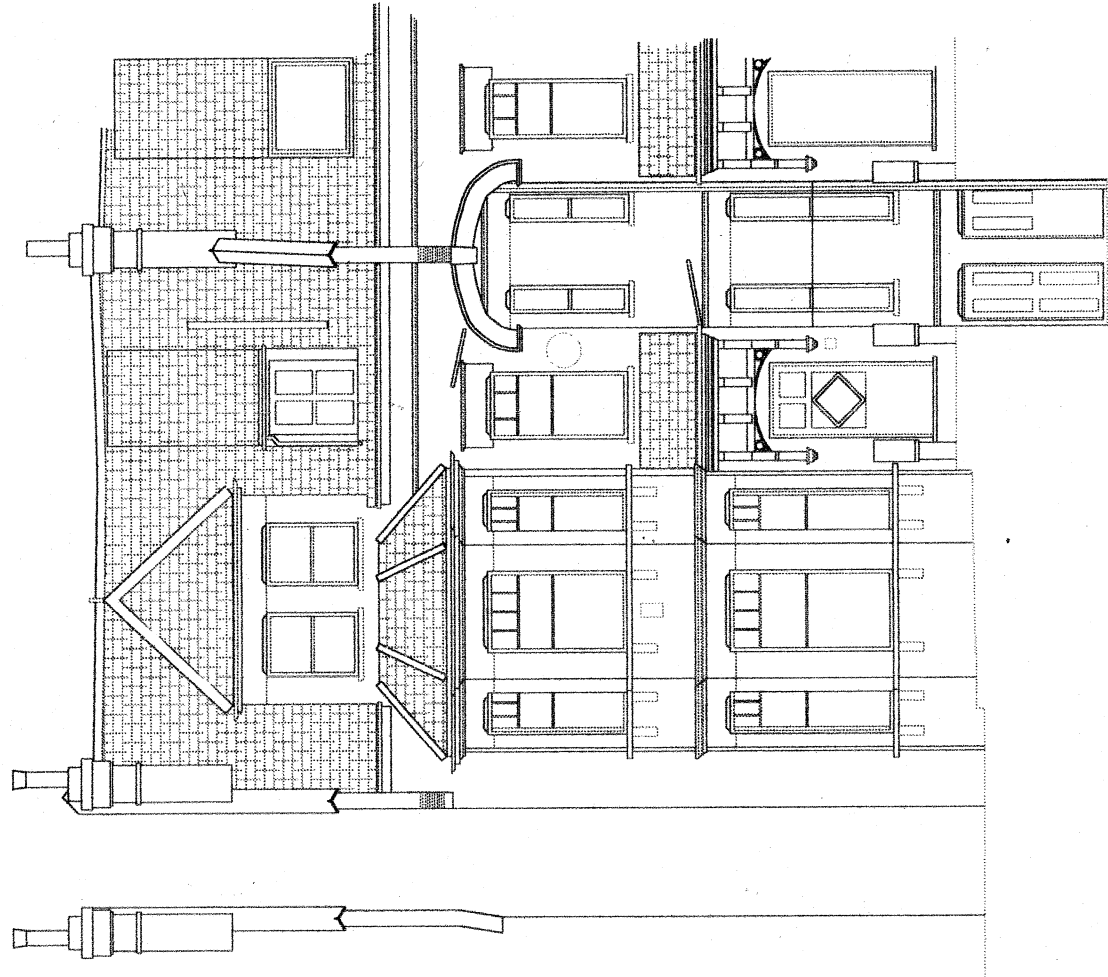

Datum: 95.00m
Elevation 1.

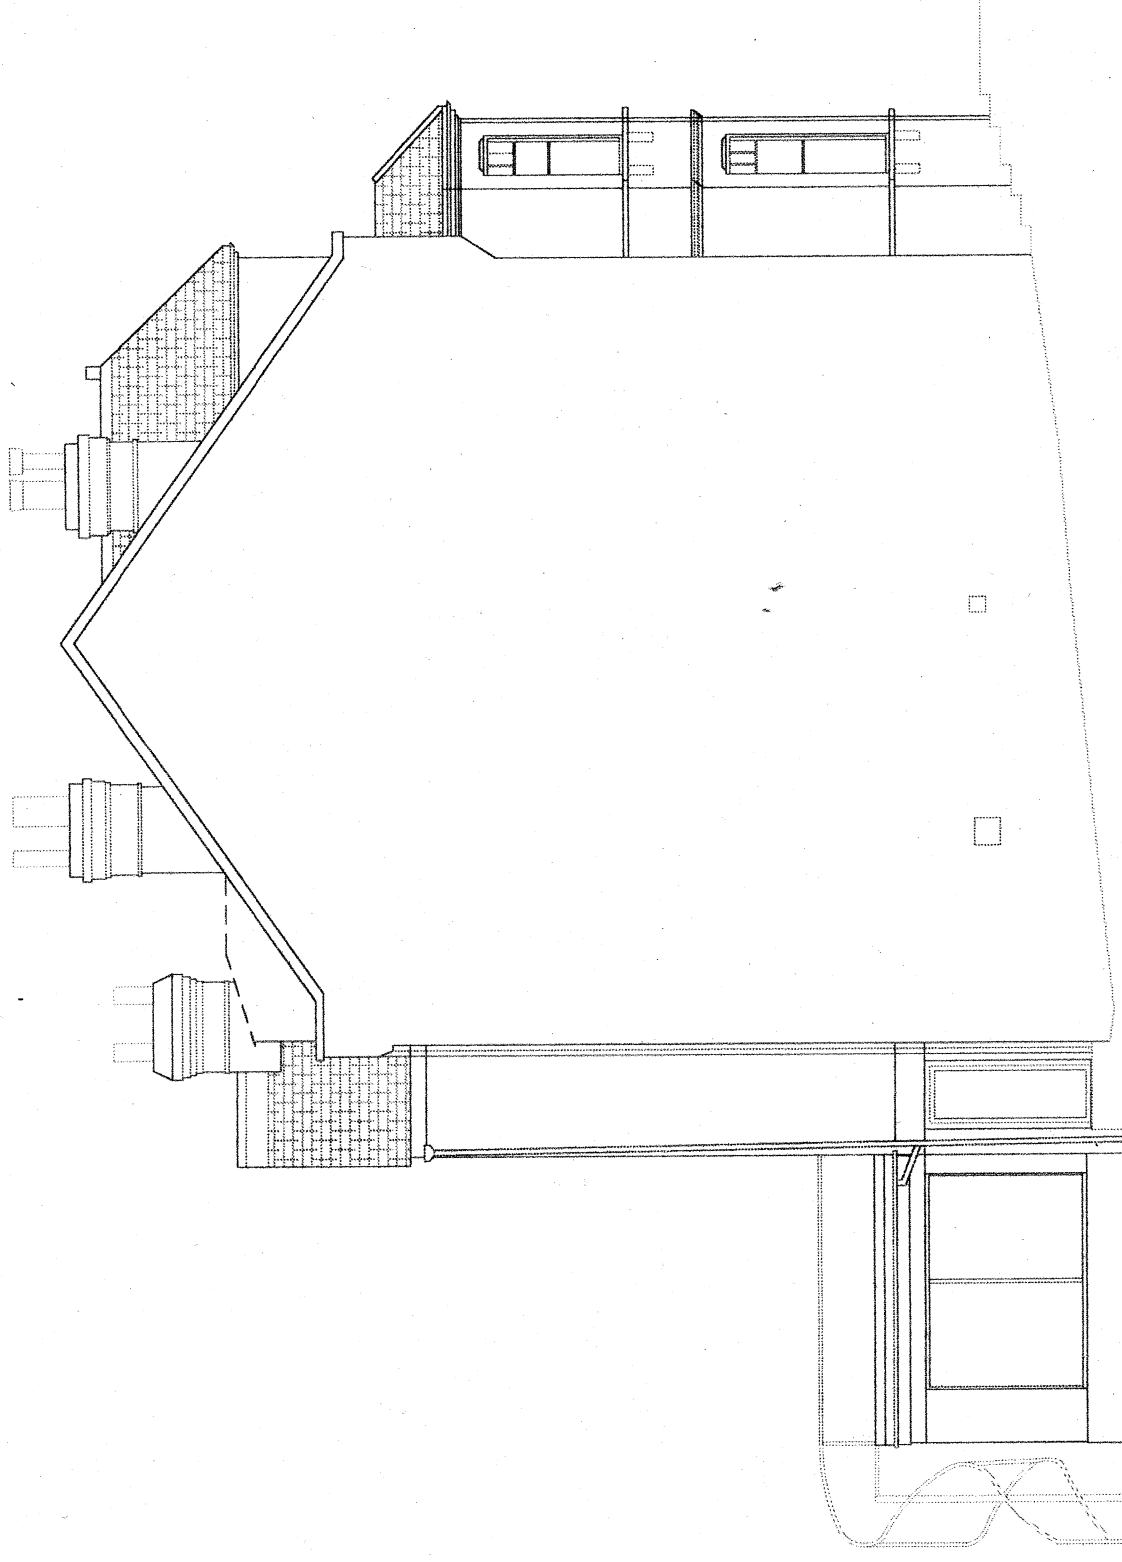

Datum: 95.00m
Elevation 2.



richard ewen architects

The Moot House, 38A Beacon Road, Ditchling,
Hassocks, West Sussex, BN16 8UZ
Tel/Fax: 01273 845096 Mobile: 07966 261680
email: info@richardewenarchitects.co.uk

Client:	Mr and Mrs A. Apter		
Project:	60 Muswell Hill Road, London N10 3JR		
Title:	Existing Front and Side Elevation		
	1:100 scale @ A3		
Scale:	1:100	Date:	6th April 2024
Dwg. No:	REA/665/04	Rev:	
Planning Application to Local Authority			