

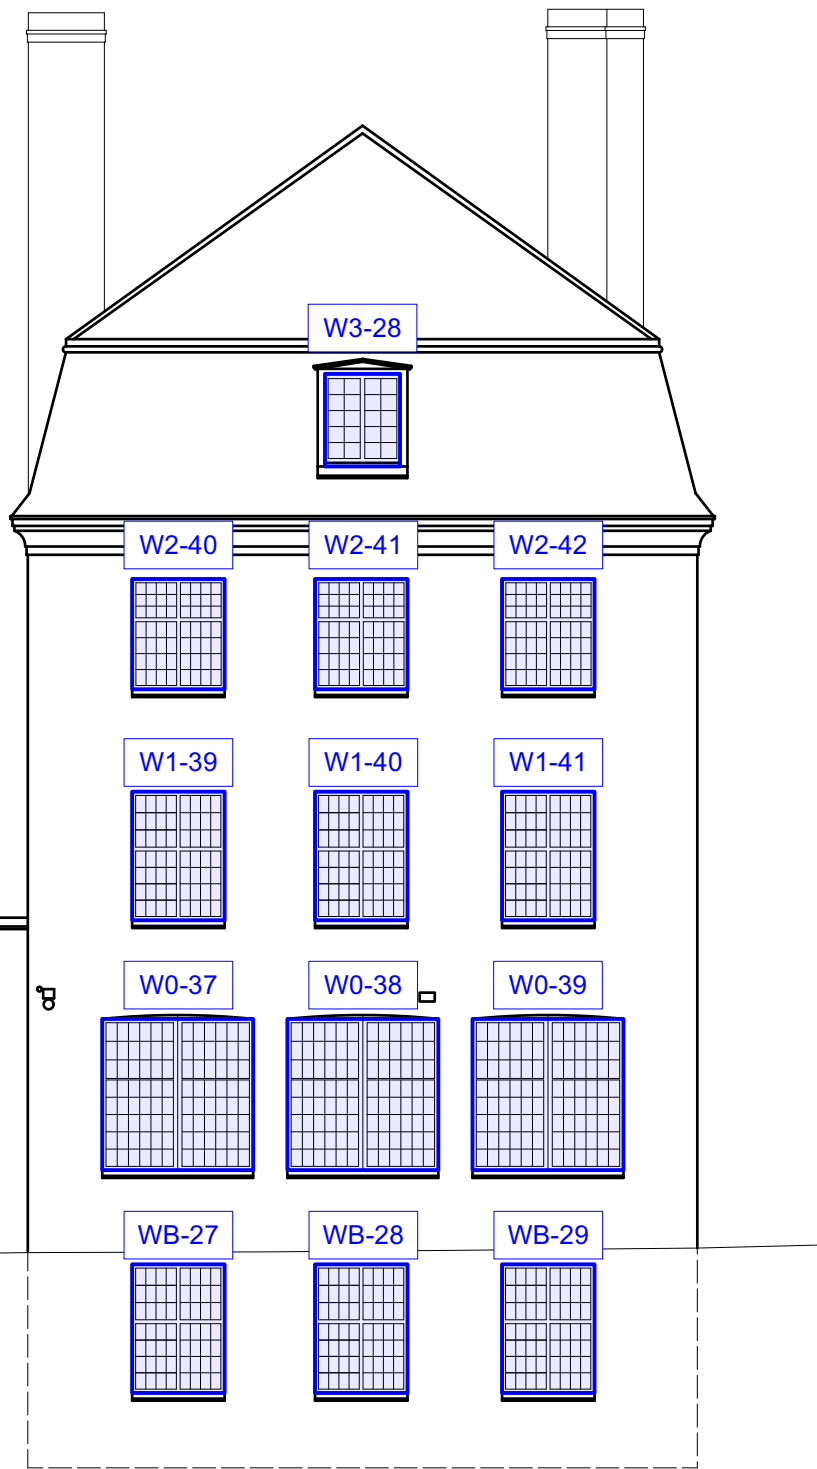


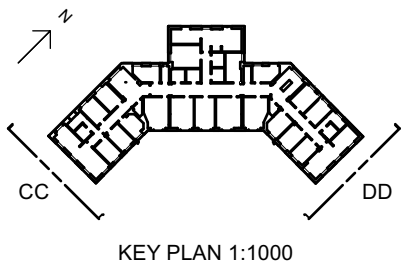


SIDE ELEVATION CC - EXISTING & PROPOSED

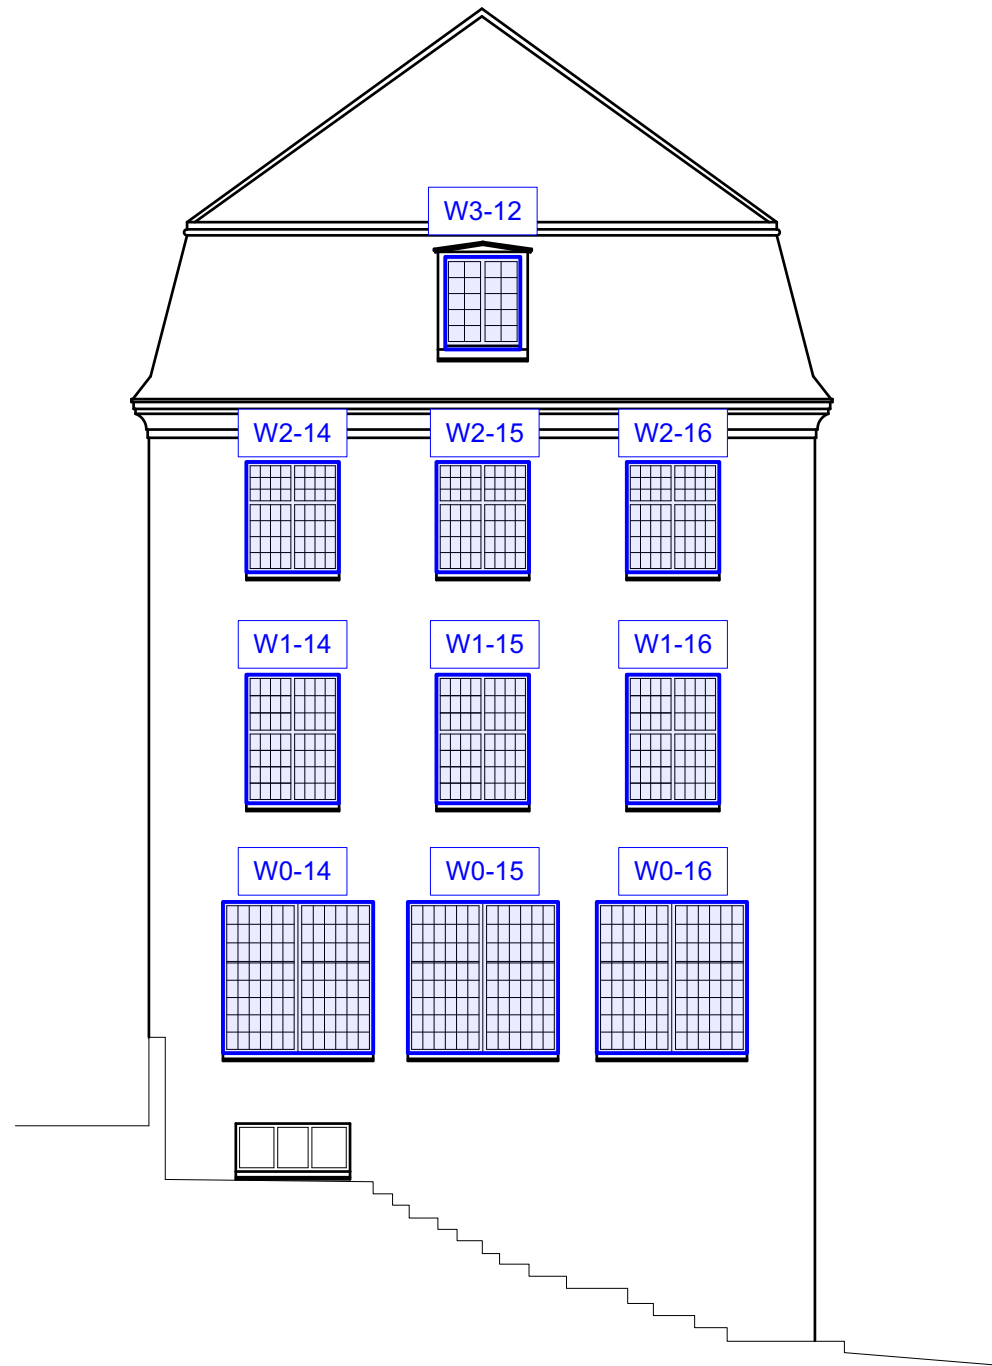

SIDE ELEVATION DD - EXISTING & PROPOSED

Labelled windows **highlighted in blue** to be replaced without any further works to existing structural openings. Double-glazed Crittal windows to match existing character. Refer to dwgs 200 and 201 for details.

revisions		
P1	15/03/2024	First issue for planning

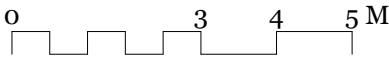

To be read in conjunction with all other information
Do not scale off this drawing.

Mulroy

020 4530 9400
www.mulroyarchitects.com

project Greenview Court, Winchester Place, N6 5BQ			
for JMS (IOM) Ltd			
title Side Elevations CC & DD - Existing & Proposed			
status RIBA Stage 3			
scale 1:100	size A3	drawing number 15104-03-15-132	revision P1