



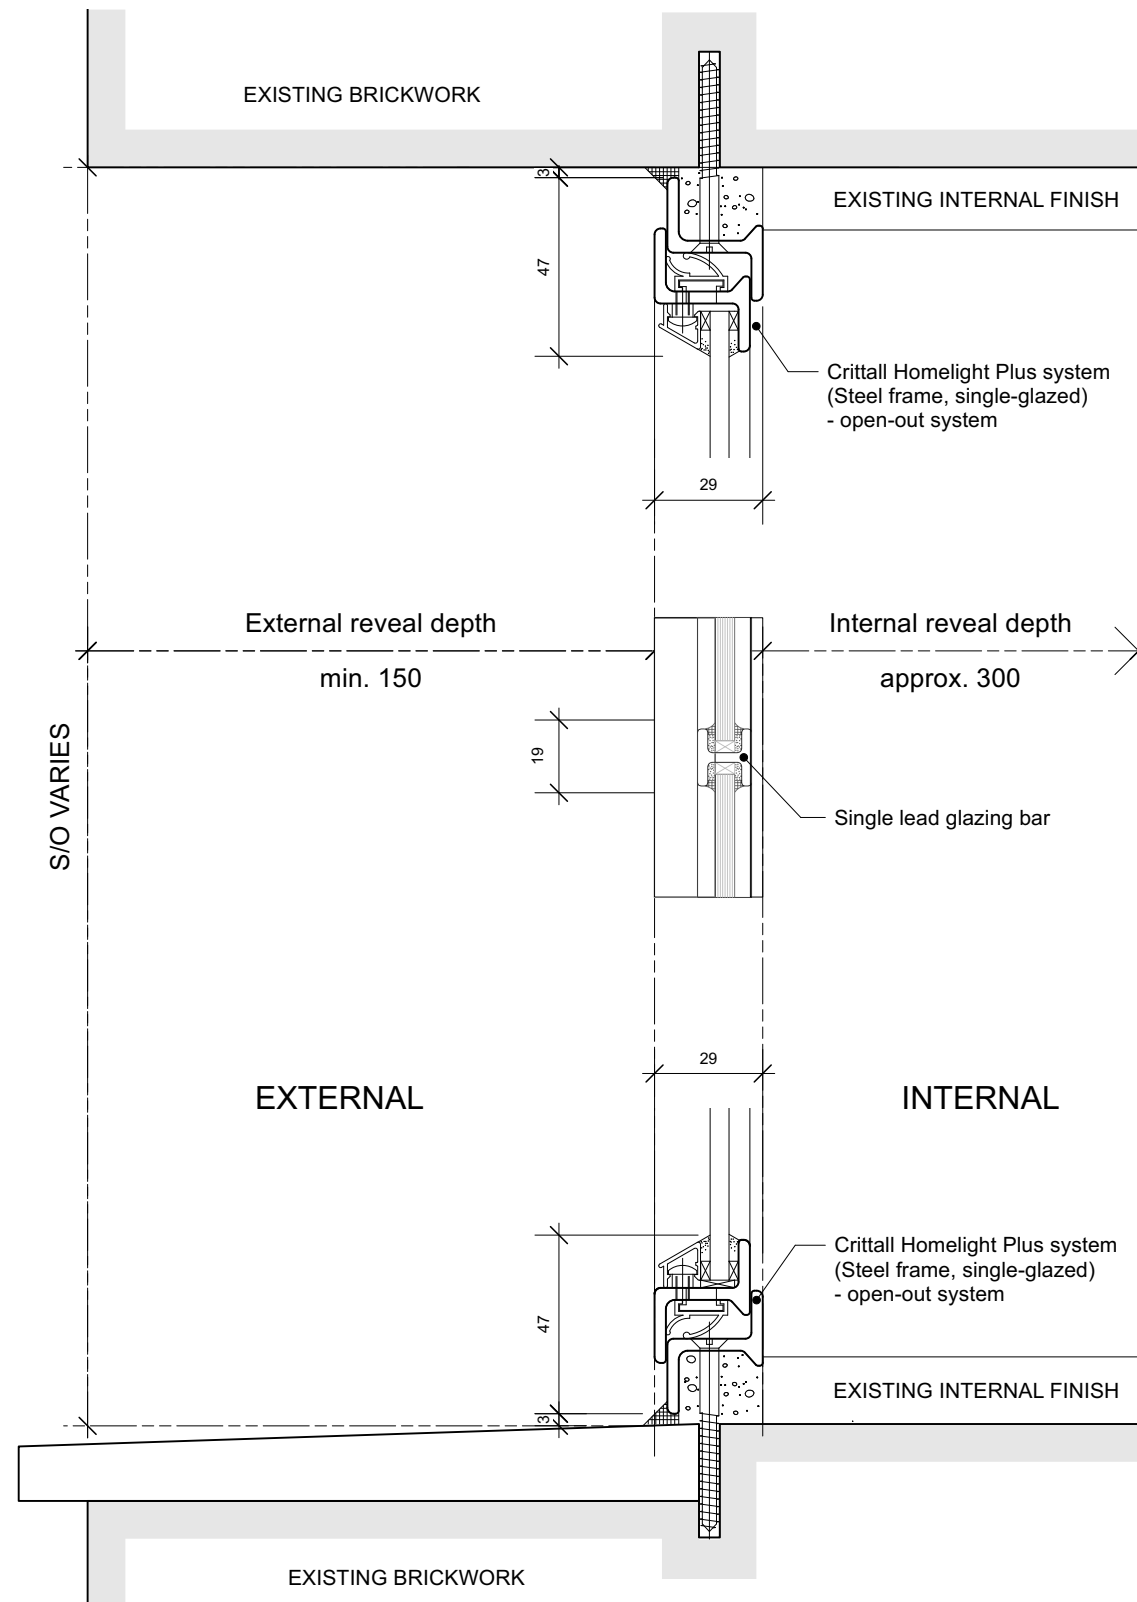

1:2 WINDOW DETAIL SECTION - EXISTING


Based on Homelight Plus single-glazed system drawings produced by Crittall Windows Ltd. All openable currently open outward.

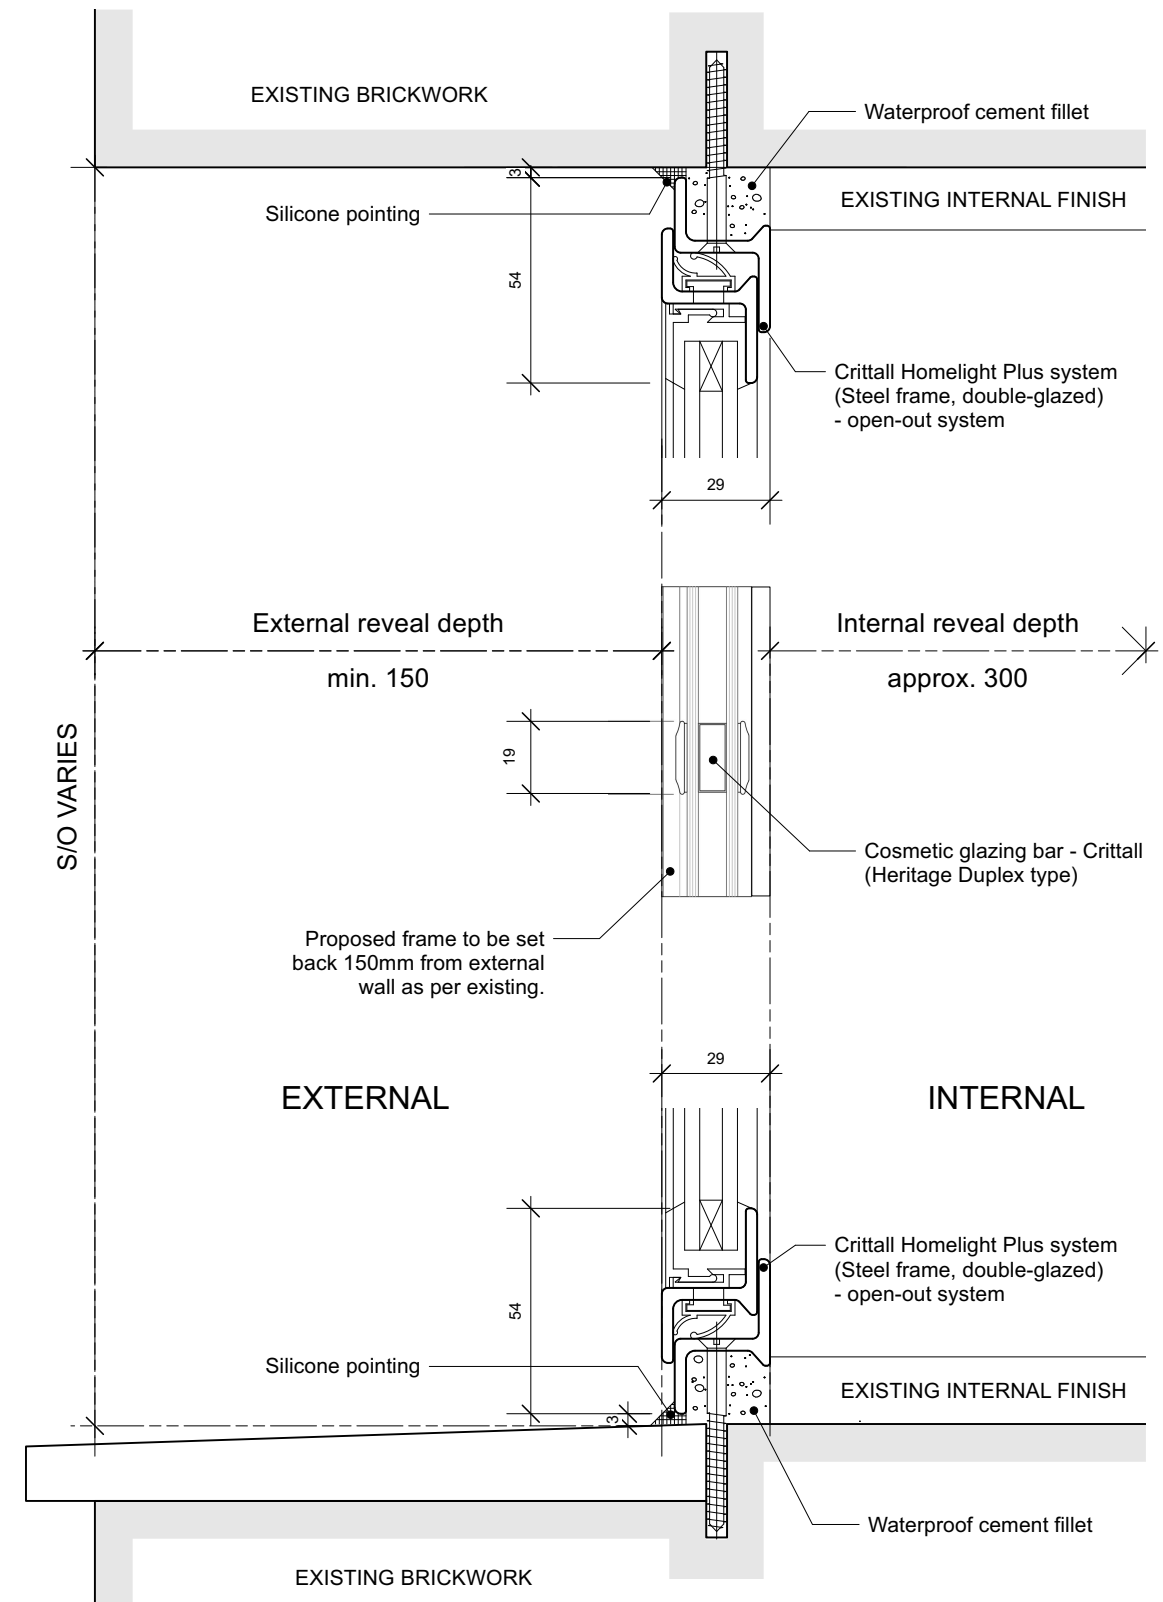

1:2 WINDOW DETAIL SECTION - PROPOSED

Based on Homelight Plus double-glazed system drawings produced by Crittall Windows Ltd. All replacement windows to match existing character and open outward as per existing.

revisions
P1 15/03/24 First issue for planning

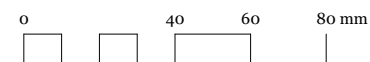

To be read in conjunction with all other information
Do not scale off this drawing.

Mulroy

020 4530 9400
www.mulroyarchitects.com

project Greenview Court, Winchester Place, N6 5BQ
for JMS (IOM) Ltd
title Window Details - Existing & Proposed

status RIBA Stage 3

scale	size	drawing number	revision
1:2	A3	15104-03-15-201	P1