



Location of property at
Greenview Court,
Winchester Place,
London N6 5HQ.

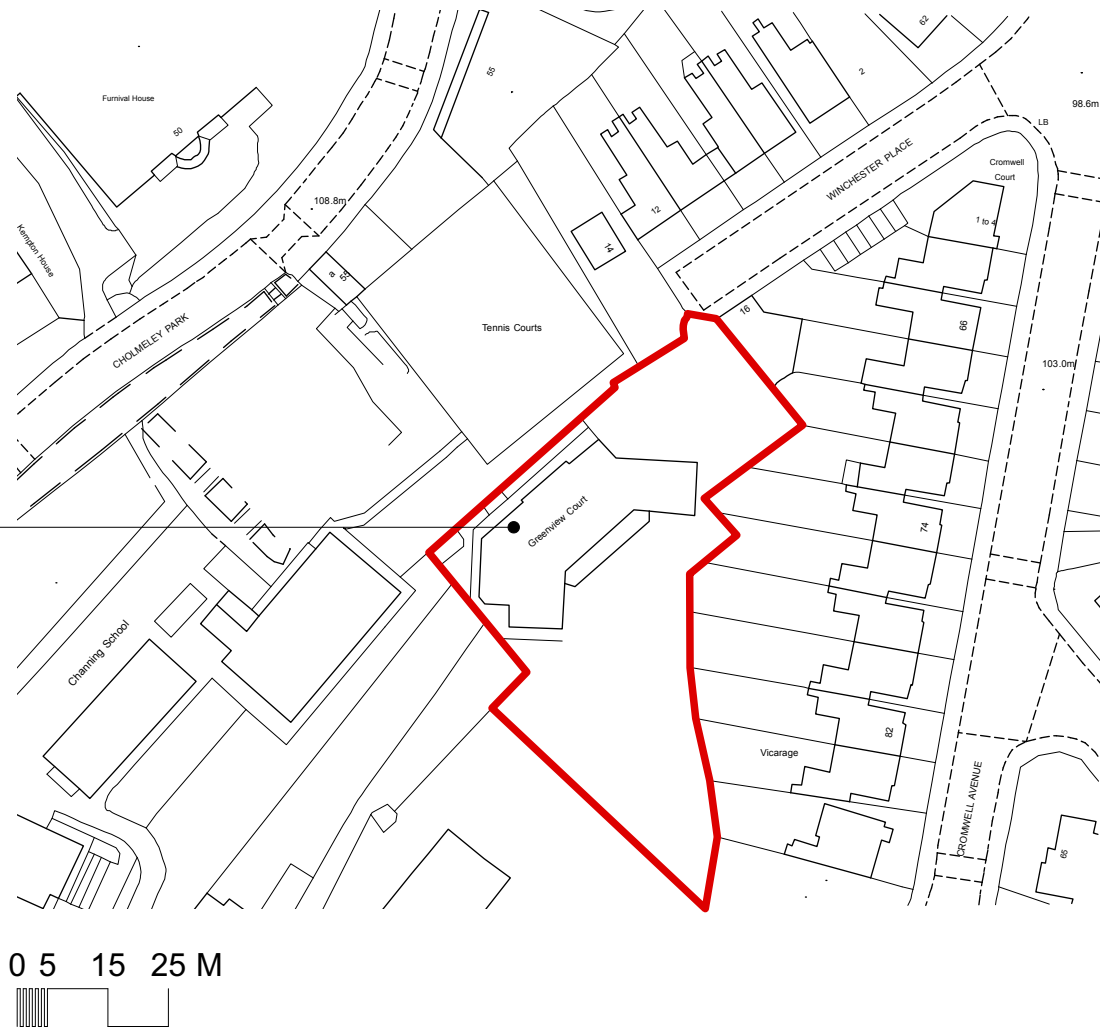

SITE LOCATION PLAN 1:1250

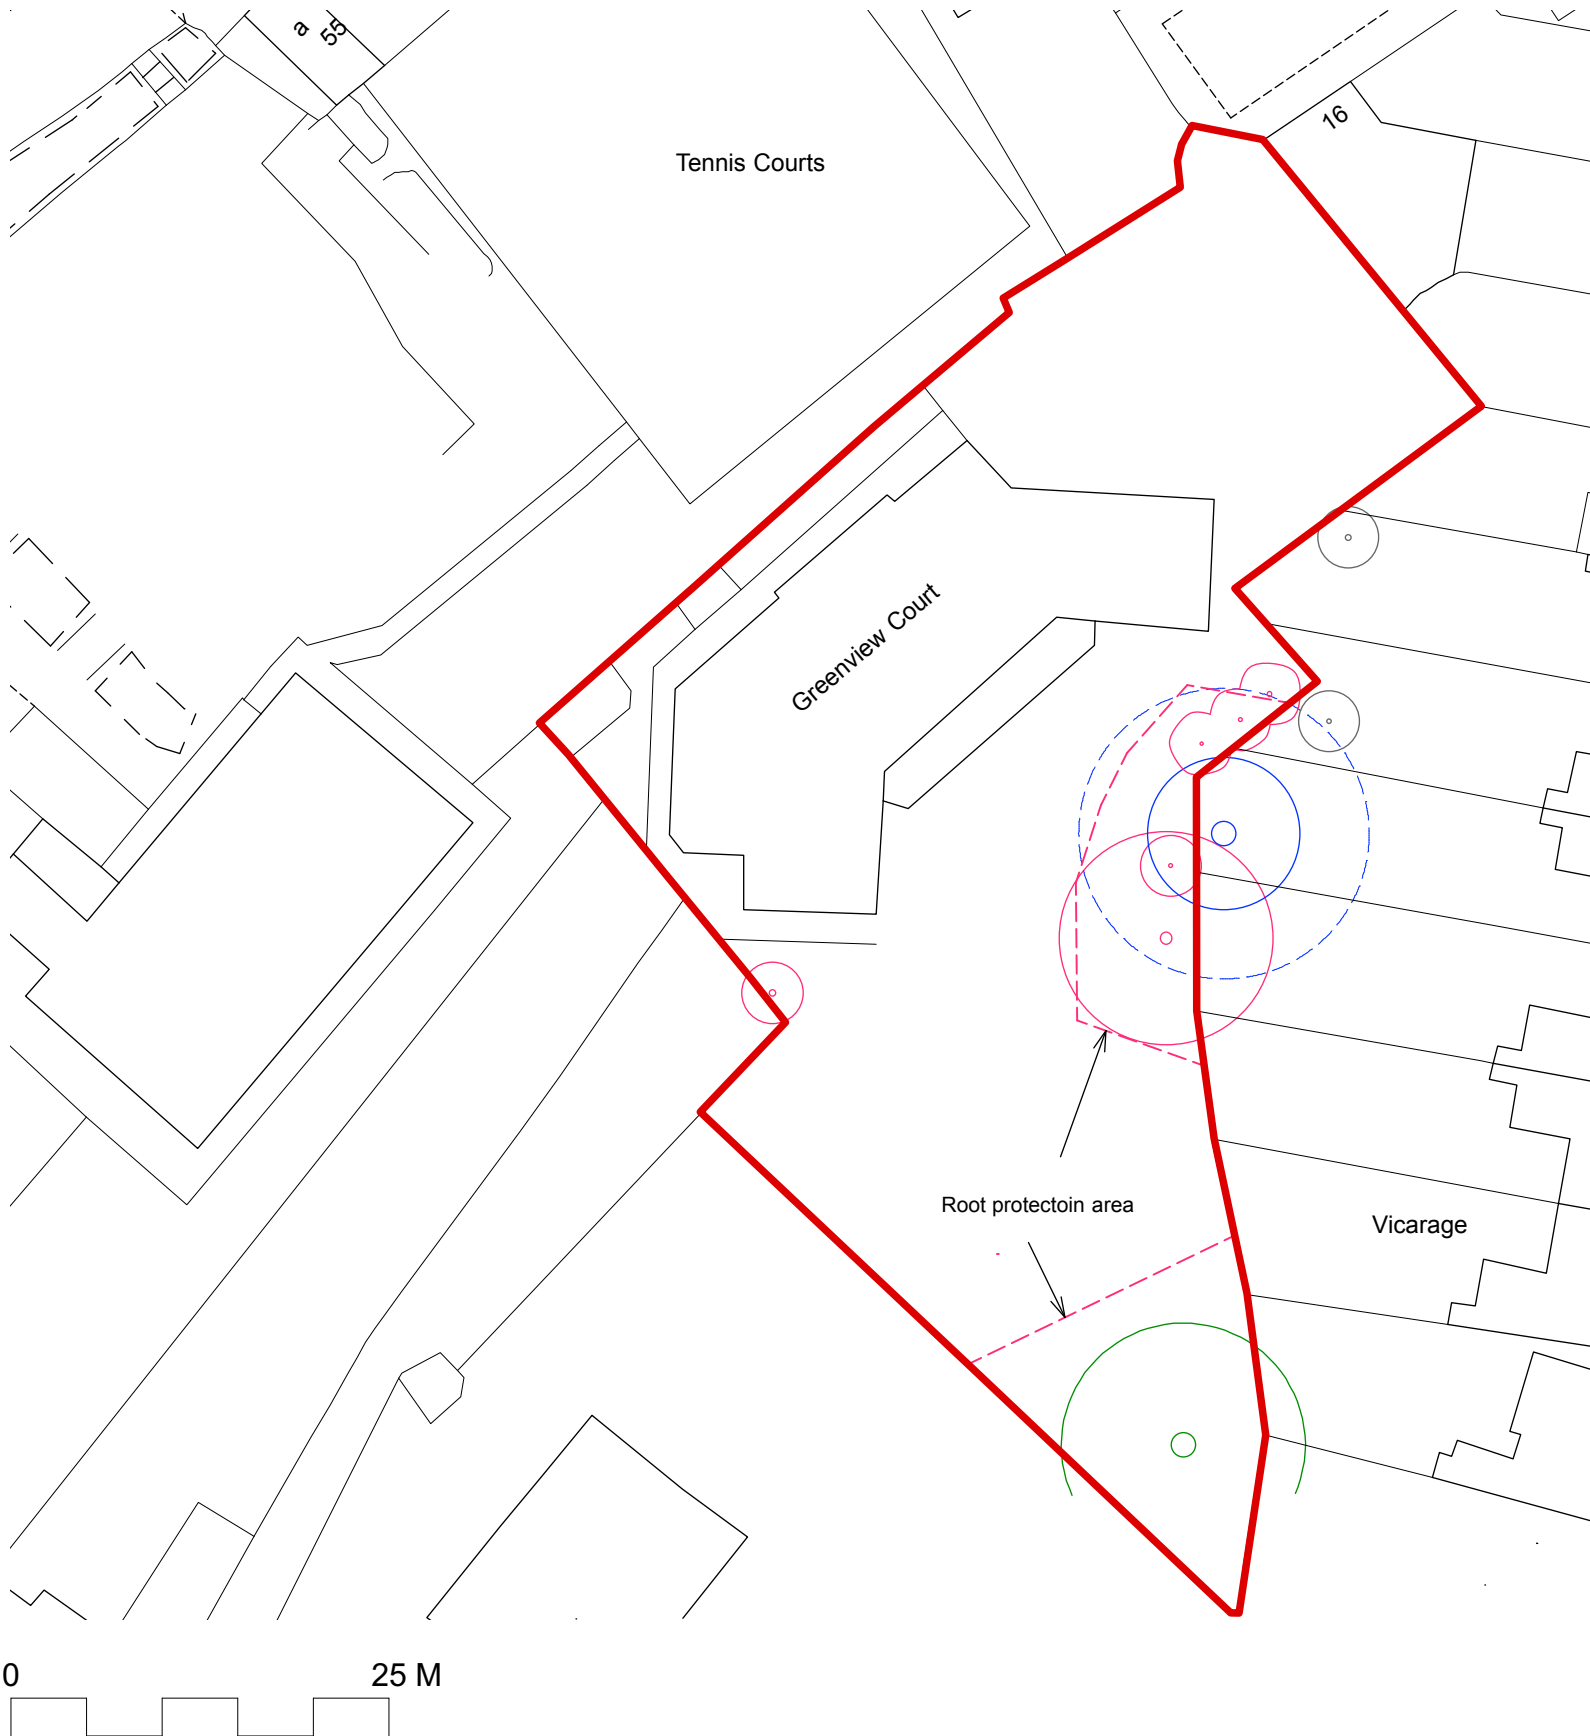


BLOCK PLAN 1:500

revisions

P1 15/03/2024 First issue for planning

— SITE BOUNDARY

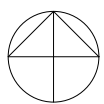

To be read in conjunction with all other information
Do not scale off this drawing

Mulroy

020 4530 9400
www.mulroyarchitects.com

project Greenview Court, Winchester Place, N6 5BQ

for JMS (IOM) Ltd

title Site Location Plan / Block Plan

status RIBA Stage 3

scale

As Noted

size

A1

drawing number

15104-03-15-001

revision

P1