



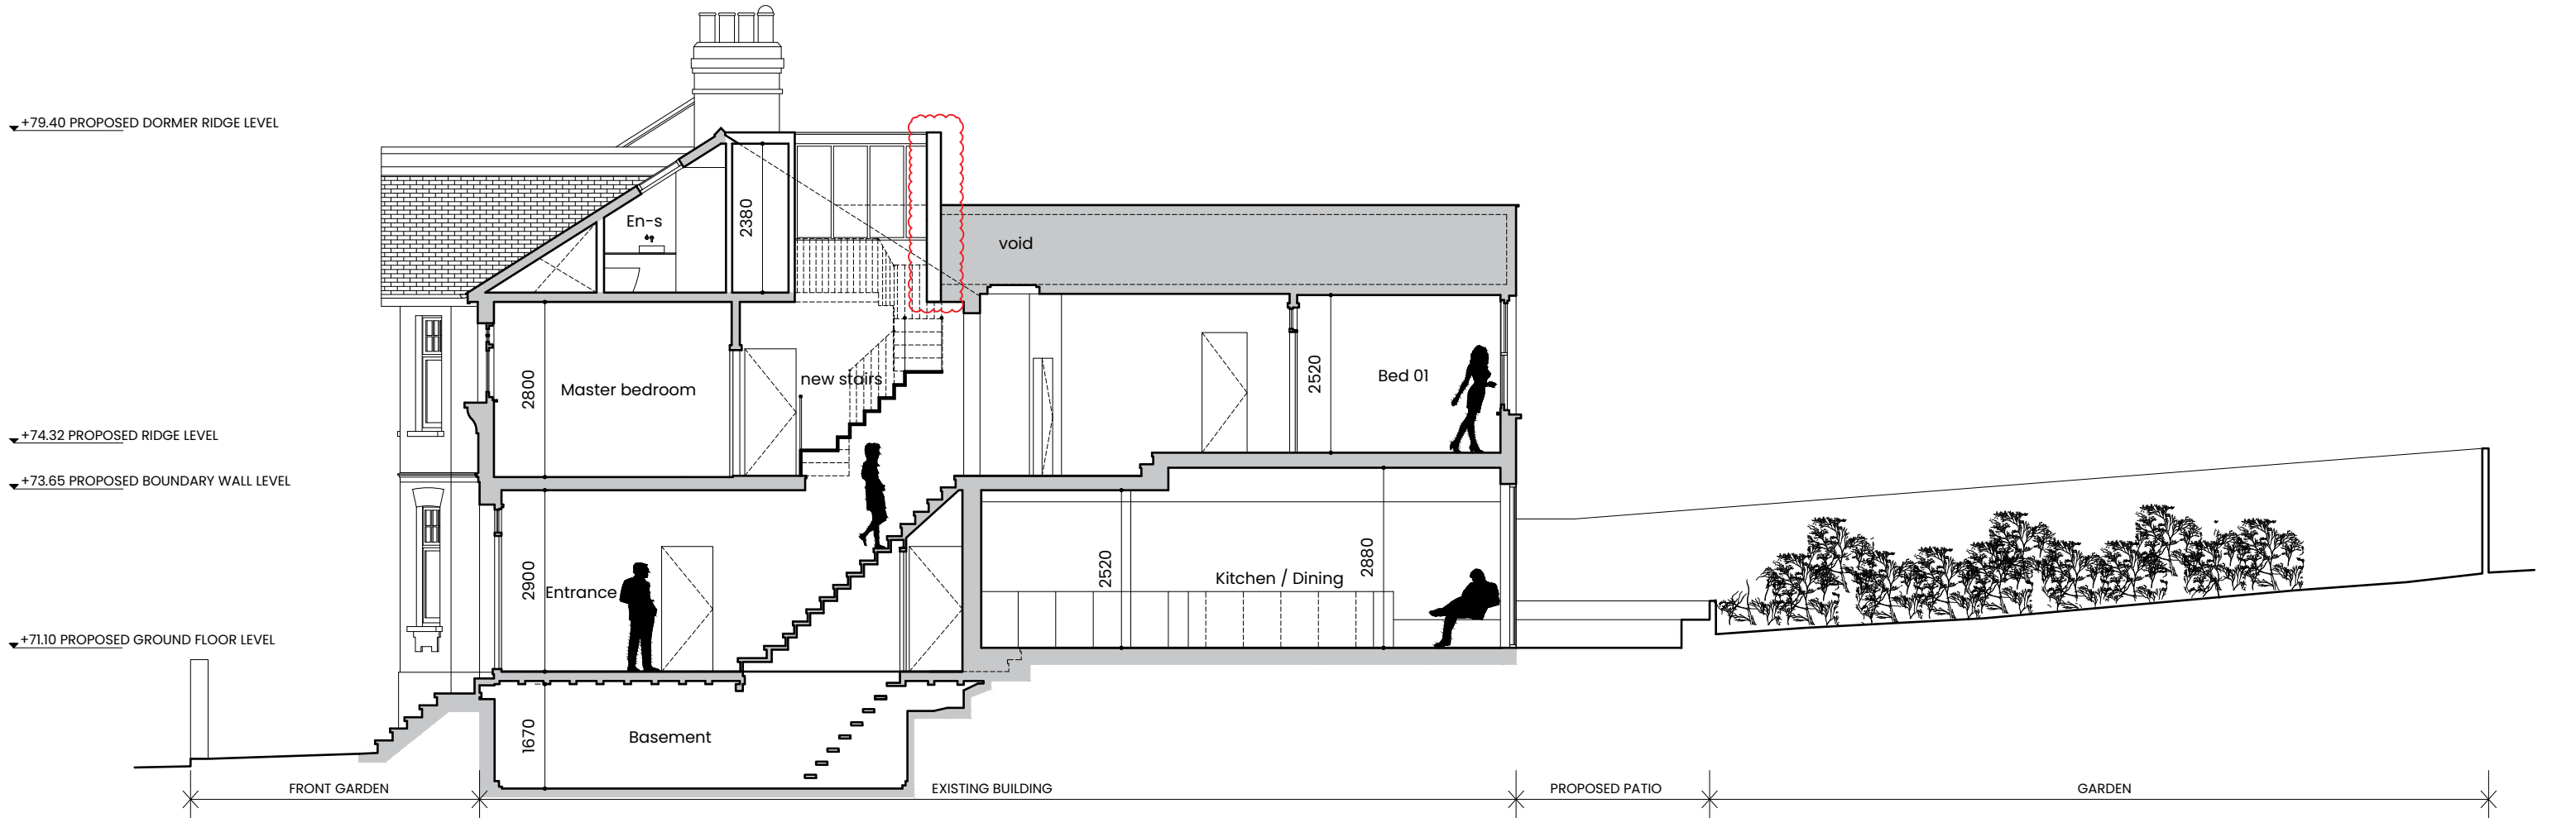

1 PROPOSED SECTION A

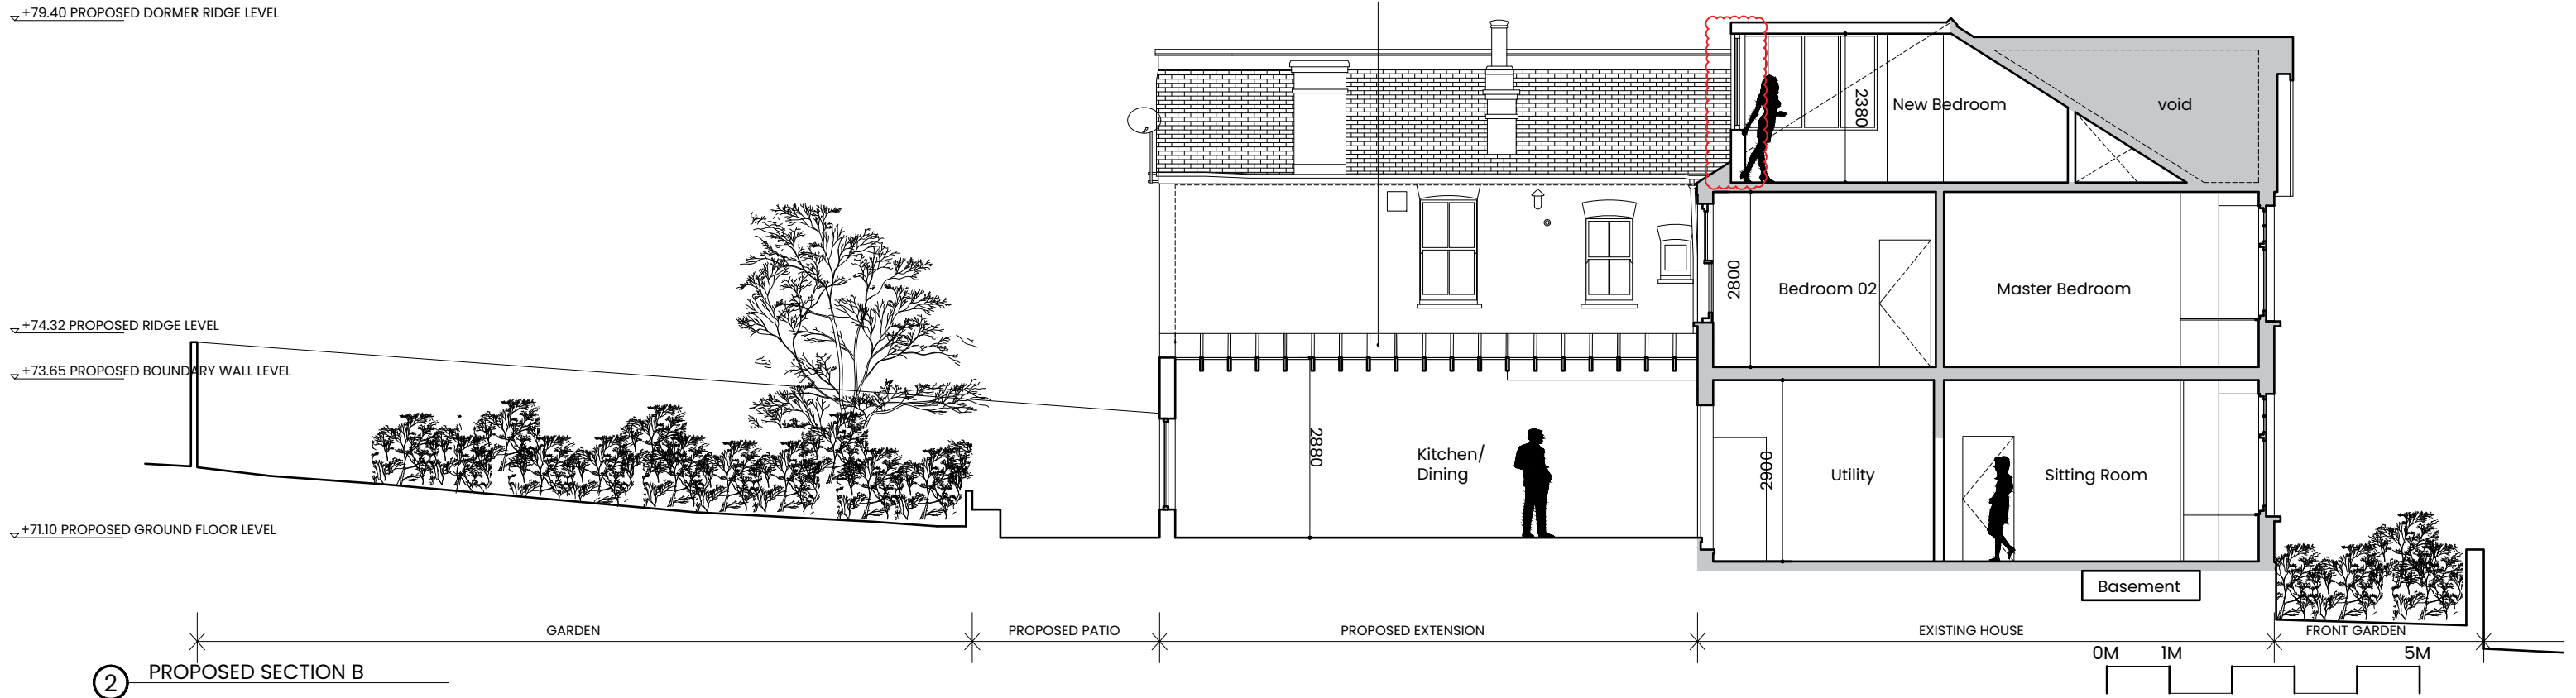

2 PROPOSED SECTION B

Notes: 1. No dimensions to be scaled. All dimensions are to be checked on site by the contractor and such dimensions shall be the contractors responsibility. Use of scale bar is for local planning authority only. 2. This drawing is to be read in conjunction with all other architects and consultants drawings and specifications. 3. This drawing shall not be reproduced or copied without written permission of the author. 4. This drawing is copyright of Jamie Whelan Studio Ltd.	Rev Date Description P1 11.03.24 Issued for planning P2 13.05.24 Revised as clouded	Ckd Proposed material finishes JW 1. Dark grey metal standing-seam to match natural slate colour JW 2. High quality triple glazed windows 3. Brick to match existing 4. High quality roof light 5. Velux Window	PROJECT: 21 THIRLMERE ROAD, LONDON, N10 DRG TITLE: PROPOSED SECTIONS DATE: MAY 2024 STATUS: PLANNING DRG NO: 040_220	DRAWN: KF REV: P2 CHECKED: JW SCALE: 1:100 @ A3	Jamie Whelan Studio Studio 23, ABC Drumcondra, 40 Drumcondra Road Lower, D09 V5R9, Dublin DUB +353 (0)873857039 LDN +44 (0)7446984448 Email: studio@jamiewhelanstudio.com
--	---	--	--	---	---