




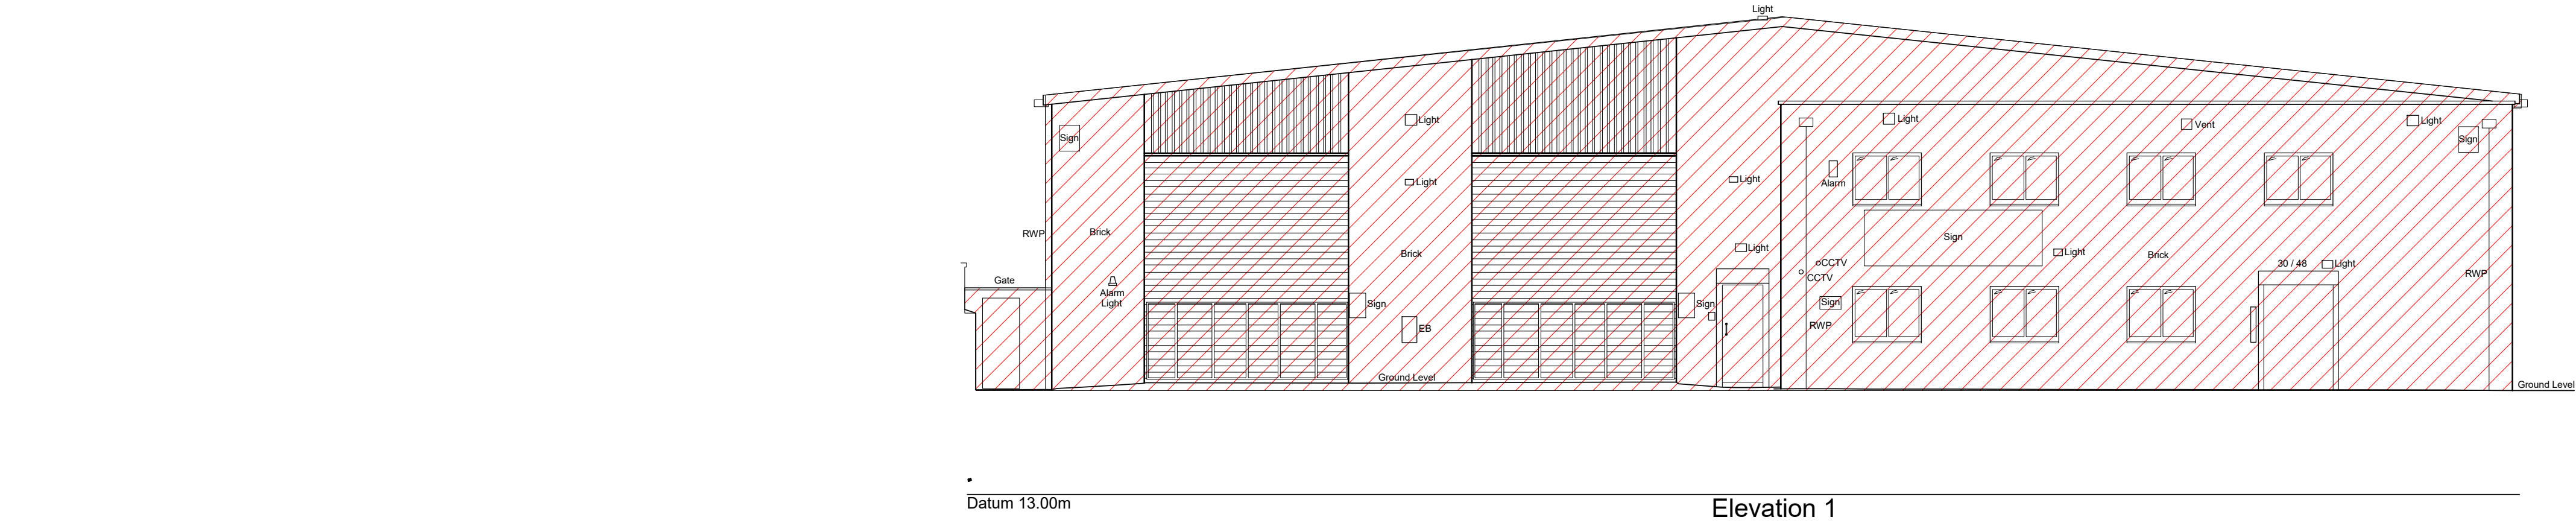

Demolition Elevation West
1 : 100

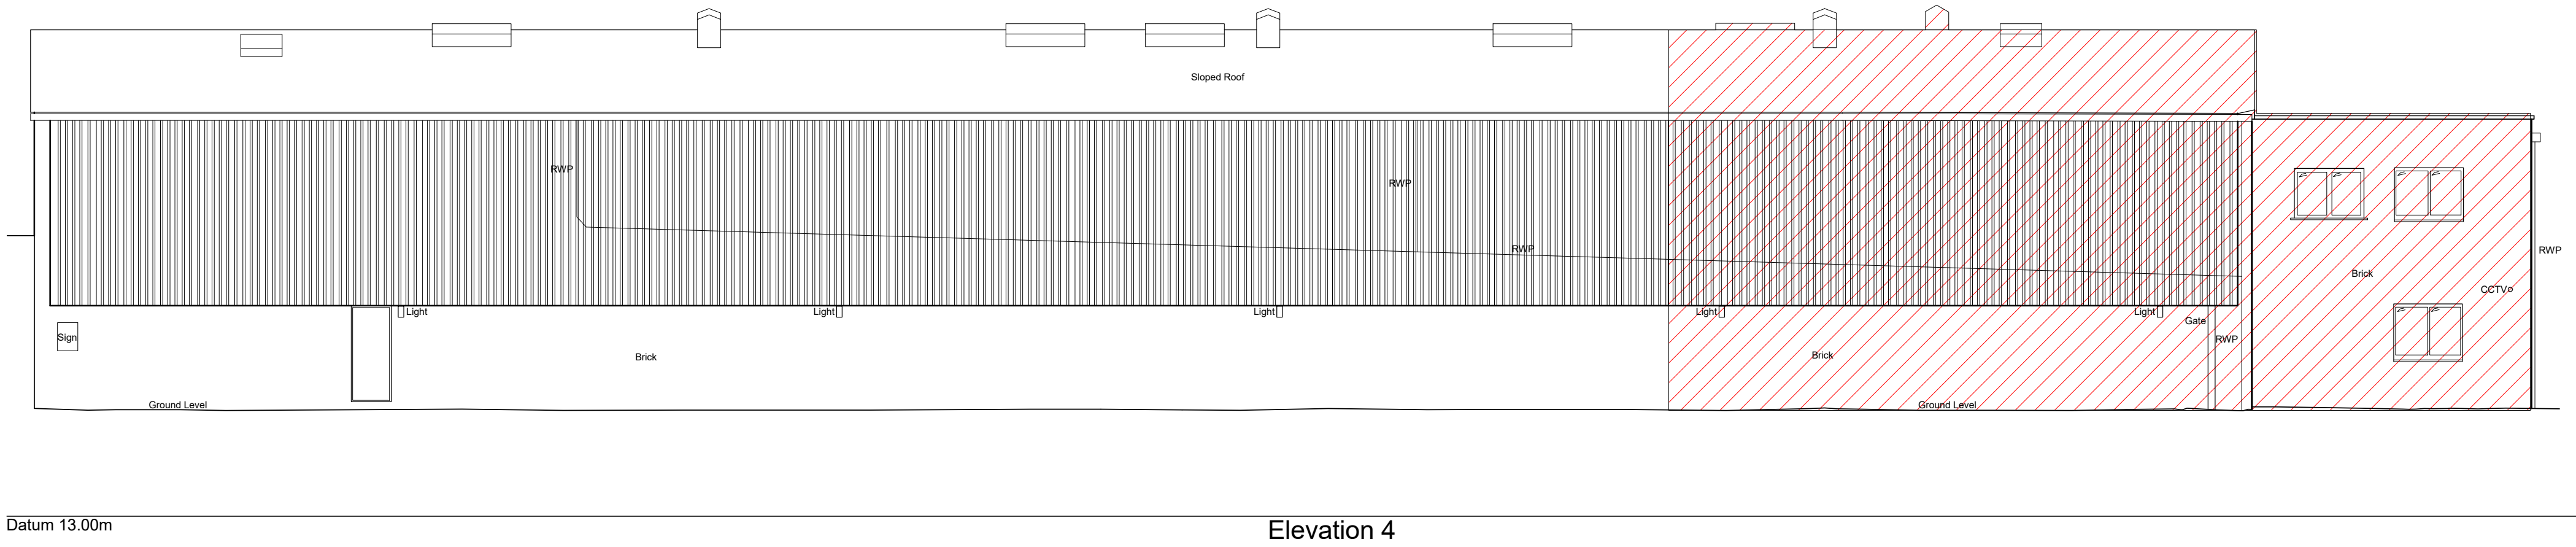

Demolition Elevation North
1 : 100

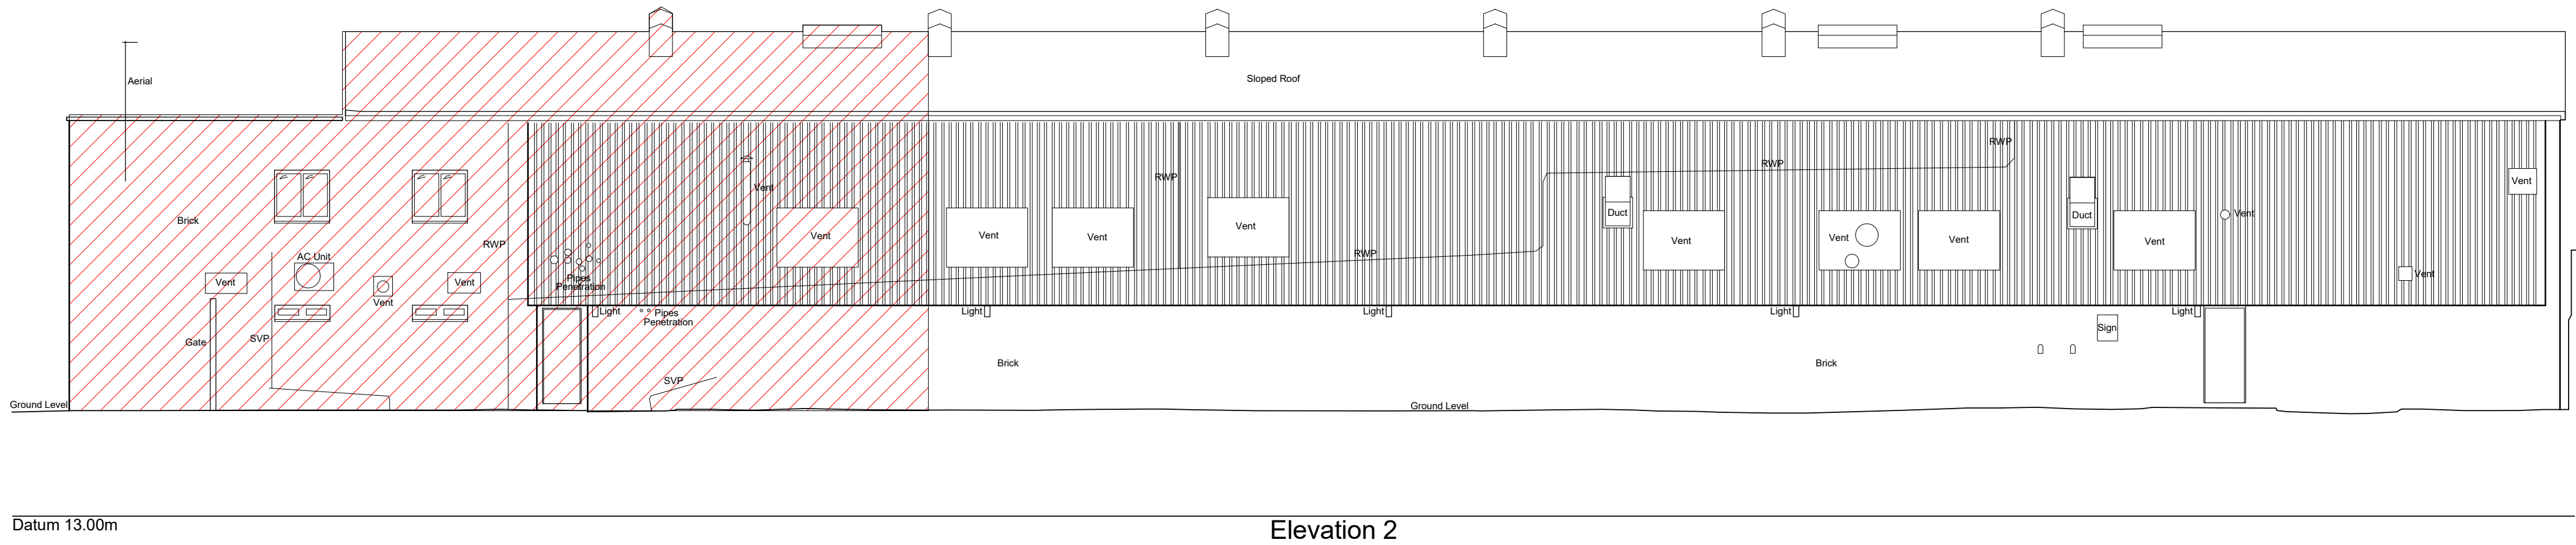

Demolition Elevation South
1 : 100

30-48 Lawrence Road, Tottenham
CNF Properties London Ltd

Demolition Elevation

boehm lynas

Rev.	Description	Date	By
P1	Planning Application Submission	08/04/2024	BL

©Boehm-Lynas 2024

This drawing had been produced for CNF Properties London Ltd and is not intended for use by any other person or for any other purpose.

Original drawing is A1. Do not scale from this drawing.

0 1 5 10 M

Drawn by: ML Reviewed by: BL
Project No: 038

1 : 100 @A1
038-BL-PL-XX-XX-DR-A--201