



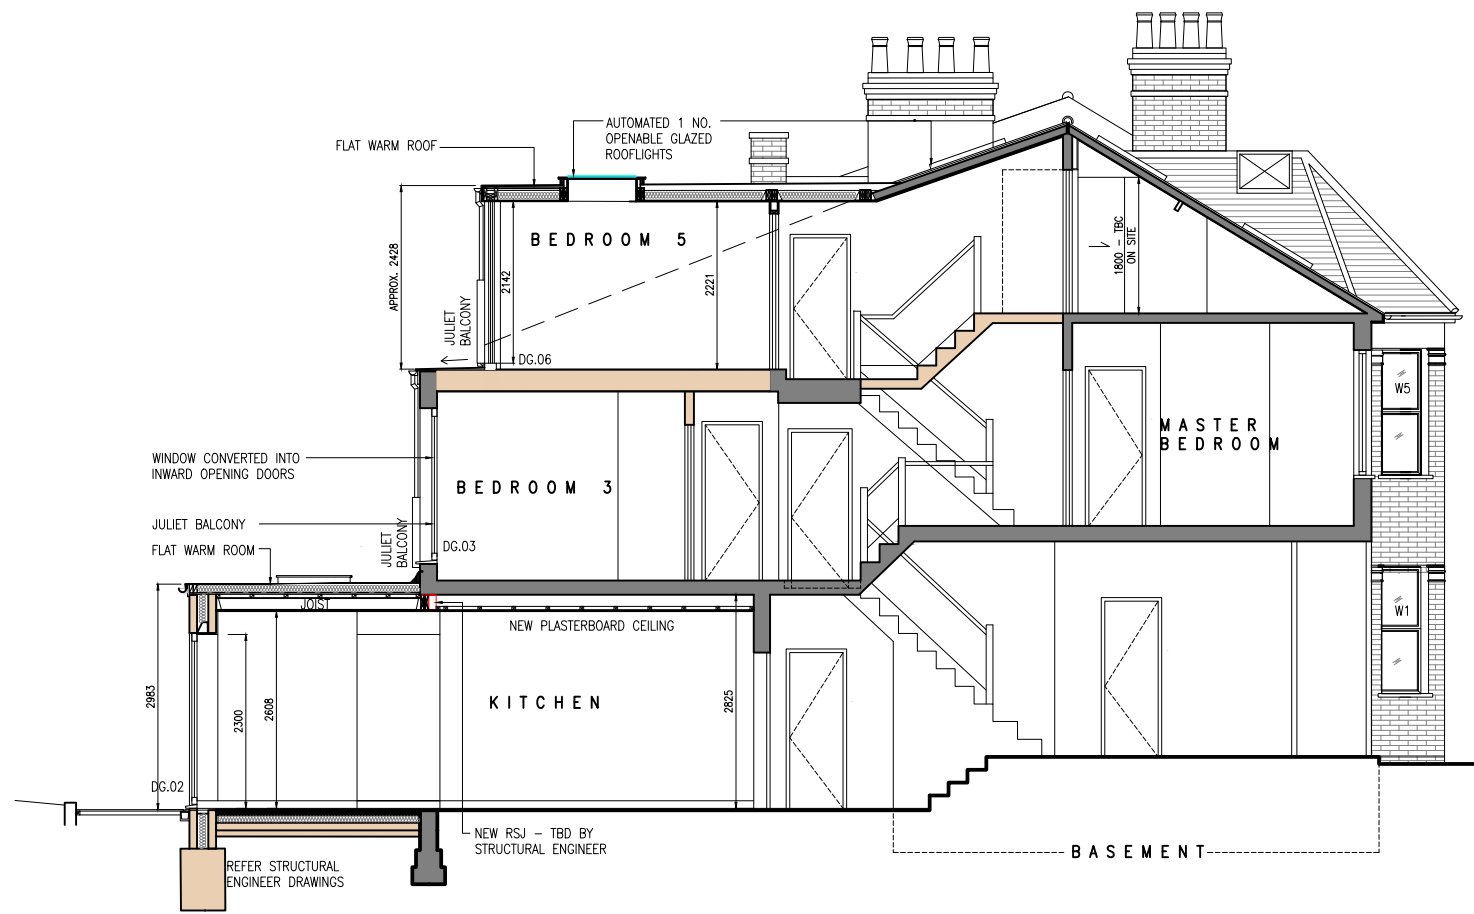


PROPOSED INTERNAL SECTION



EXISTING INTERNAL SECTION

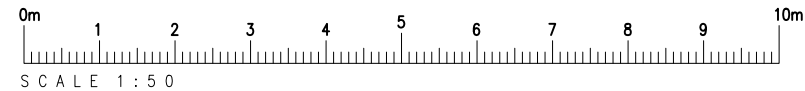

NOTES

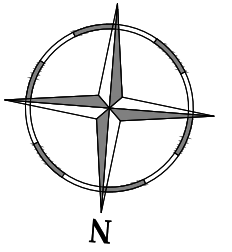

C	19/05/24	ISSUED FOR PLANNING	VP
B	23/03/24	ISSUED TO CLIENT FOR COMMENTS	VP
A	27/10/23	ISSUED TO CLIENT FOR COMMENTS	VP
REV.	DATE	PURPOSE	DRAWN
CLIENT Mr SANJ BUNDHOO			
PROJECT SIDE AND REAR EXTENSION			
TITLE EXISTING AND PROPOSED INTERNAL SECTIONS			
REVISION	DWG No.	FP/104	SCALE 1:100@ A3
C	DATE OCT '23	DRAWN VP	

42 SEYMOUR ROAD
N8 0BG
LONDON