



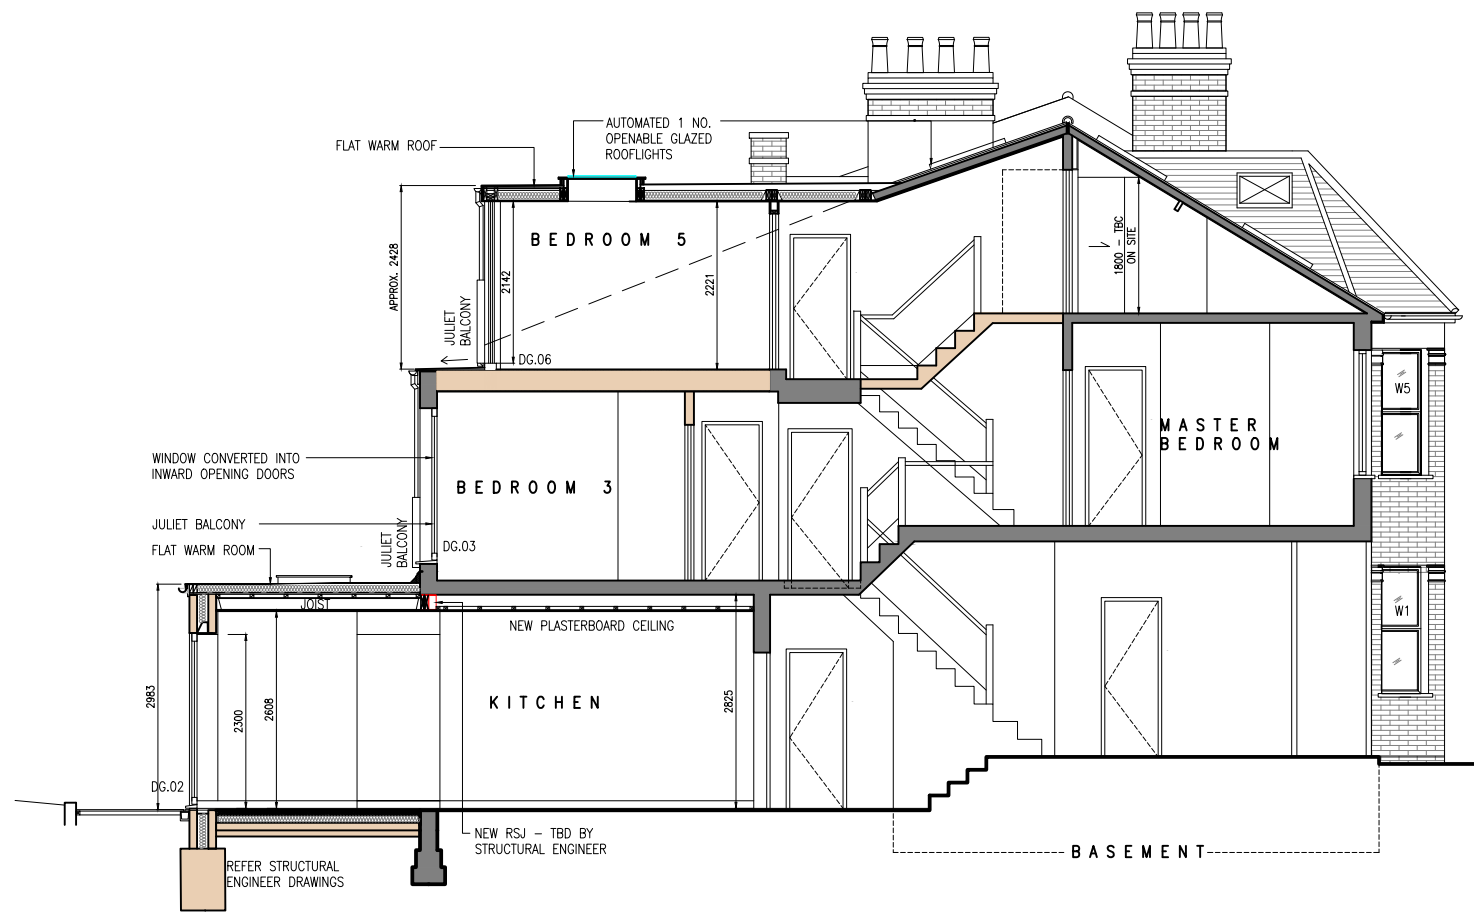


PROPOSED INTERNAL SECTION



EXISTING INTERNAL SECTION

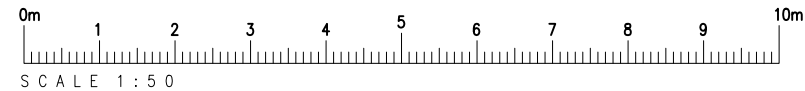

NOTES

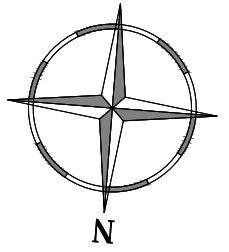

D	25/05/24	ISSUED FOR PLANNING	VP
C	19/05/24	ISSUED FOR PLANNING	VP
B	23/03/24	ISSUED TO CLIENT FOR COMMENTS	VP
A	27/10/23	ISSUED TO CLIENT FOR COMMENTS	VP
REV.	DATE	PURPOSE	DRAWN

CLIENT Mr SANJ BUNDHOO
PROJECT SIDE AND REAR EXTENSION
TITLE EXISTING AND PROPOSED
INTERNAL SECTIONS

REVISION	DWG No.	FP/104	SCALE	1:100@ A3
D	DATE	OCT '23	DRAWN	VP

42 SEYMOUR ROAD
N8 0BG
LONDON