


Do not scale from drawings
All dimensions are in mm unless otherwise stated
All dimensions to be verified on site before proceeding with the work
All fire related information indicated on this drawing to be verified by a specialist
Any discrepancies to be notified in writing to the Architect immediately
All boundaries indicative only and to be confirmed by others

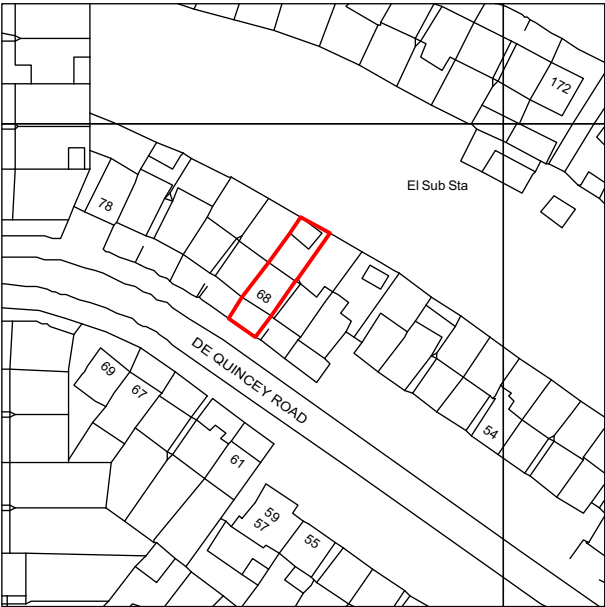

Rev	Date	Notes	D/B
Client: Morgan Sindall - L&Q			
Project Name: 68 De Quincey Road N17 7DJ Window Replacement			
Drawing No: 24002_PL_68 De Quincey Road_01			Revision:
Status: Planning			
Drawing Title: Site Location Plan			
Project No: 24002			Date: APR 24
Drawn by: AH	Checked: JV	Scale: 1:1250 @ A4	



FUSE

ARCHITECTS

First Floor
18-20 Southwark Street
London SE1 1TJ

t: +44 (0)20 7378 8789
email: info@fusearchitects.co.uk
www.fusearchitects.co.uk

